


PLOT DATE = 04/27/08
 FILE NAME = 01FILE18
 PLOT SCALE = 0.500000
 USER NAME = BUSBYR8

ORIGINAL SURVEYED SURVEY NO. _____
 SURVEYED SURVEY NO. _____
 NOTE BOOK NO. _____
 TEMPLATE AREAS CHECKED _____

FINAL SURVEY NO. _____
 SURVEYED SURVEY NO. _____
 NOTE BOOK NO. _____
 TEMPLATE AREAS CHECKED _____

BY _____
 DATE _____

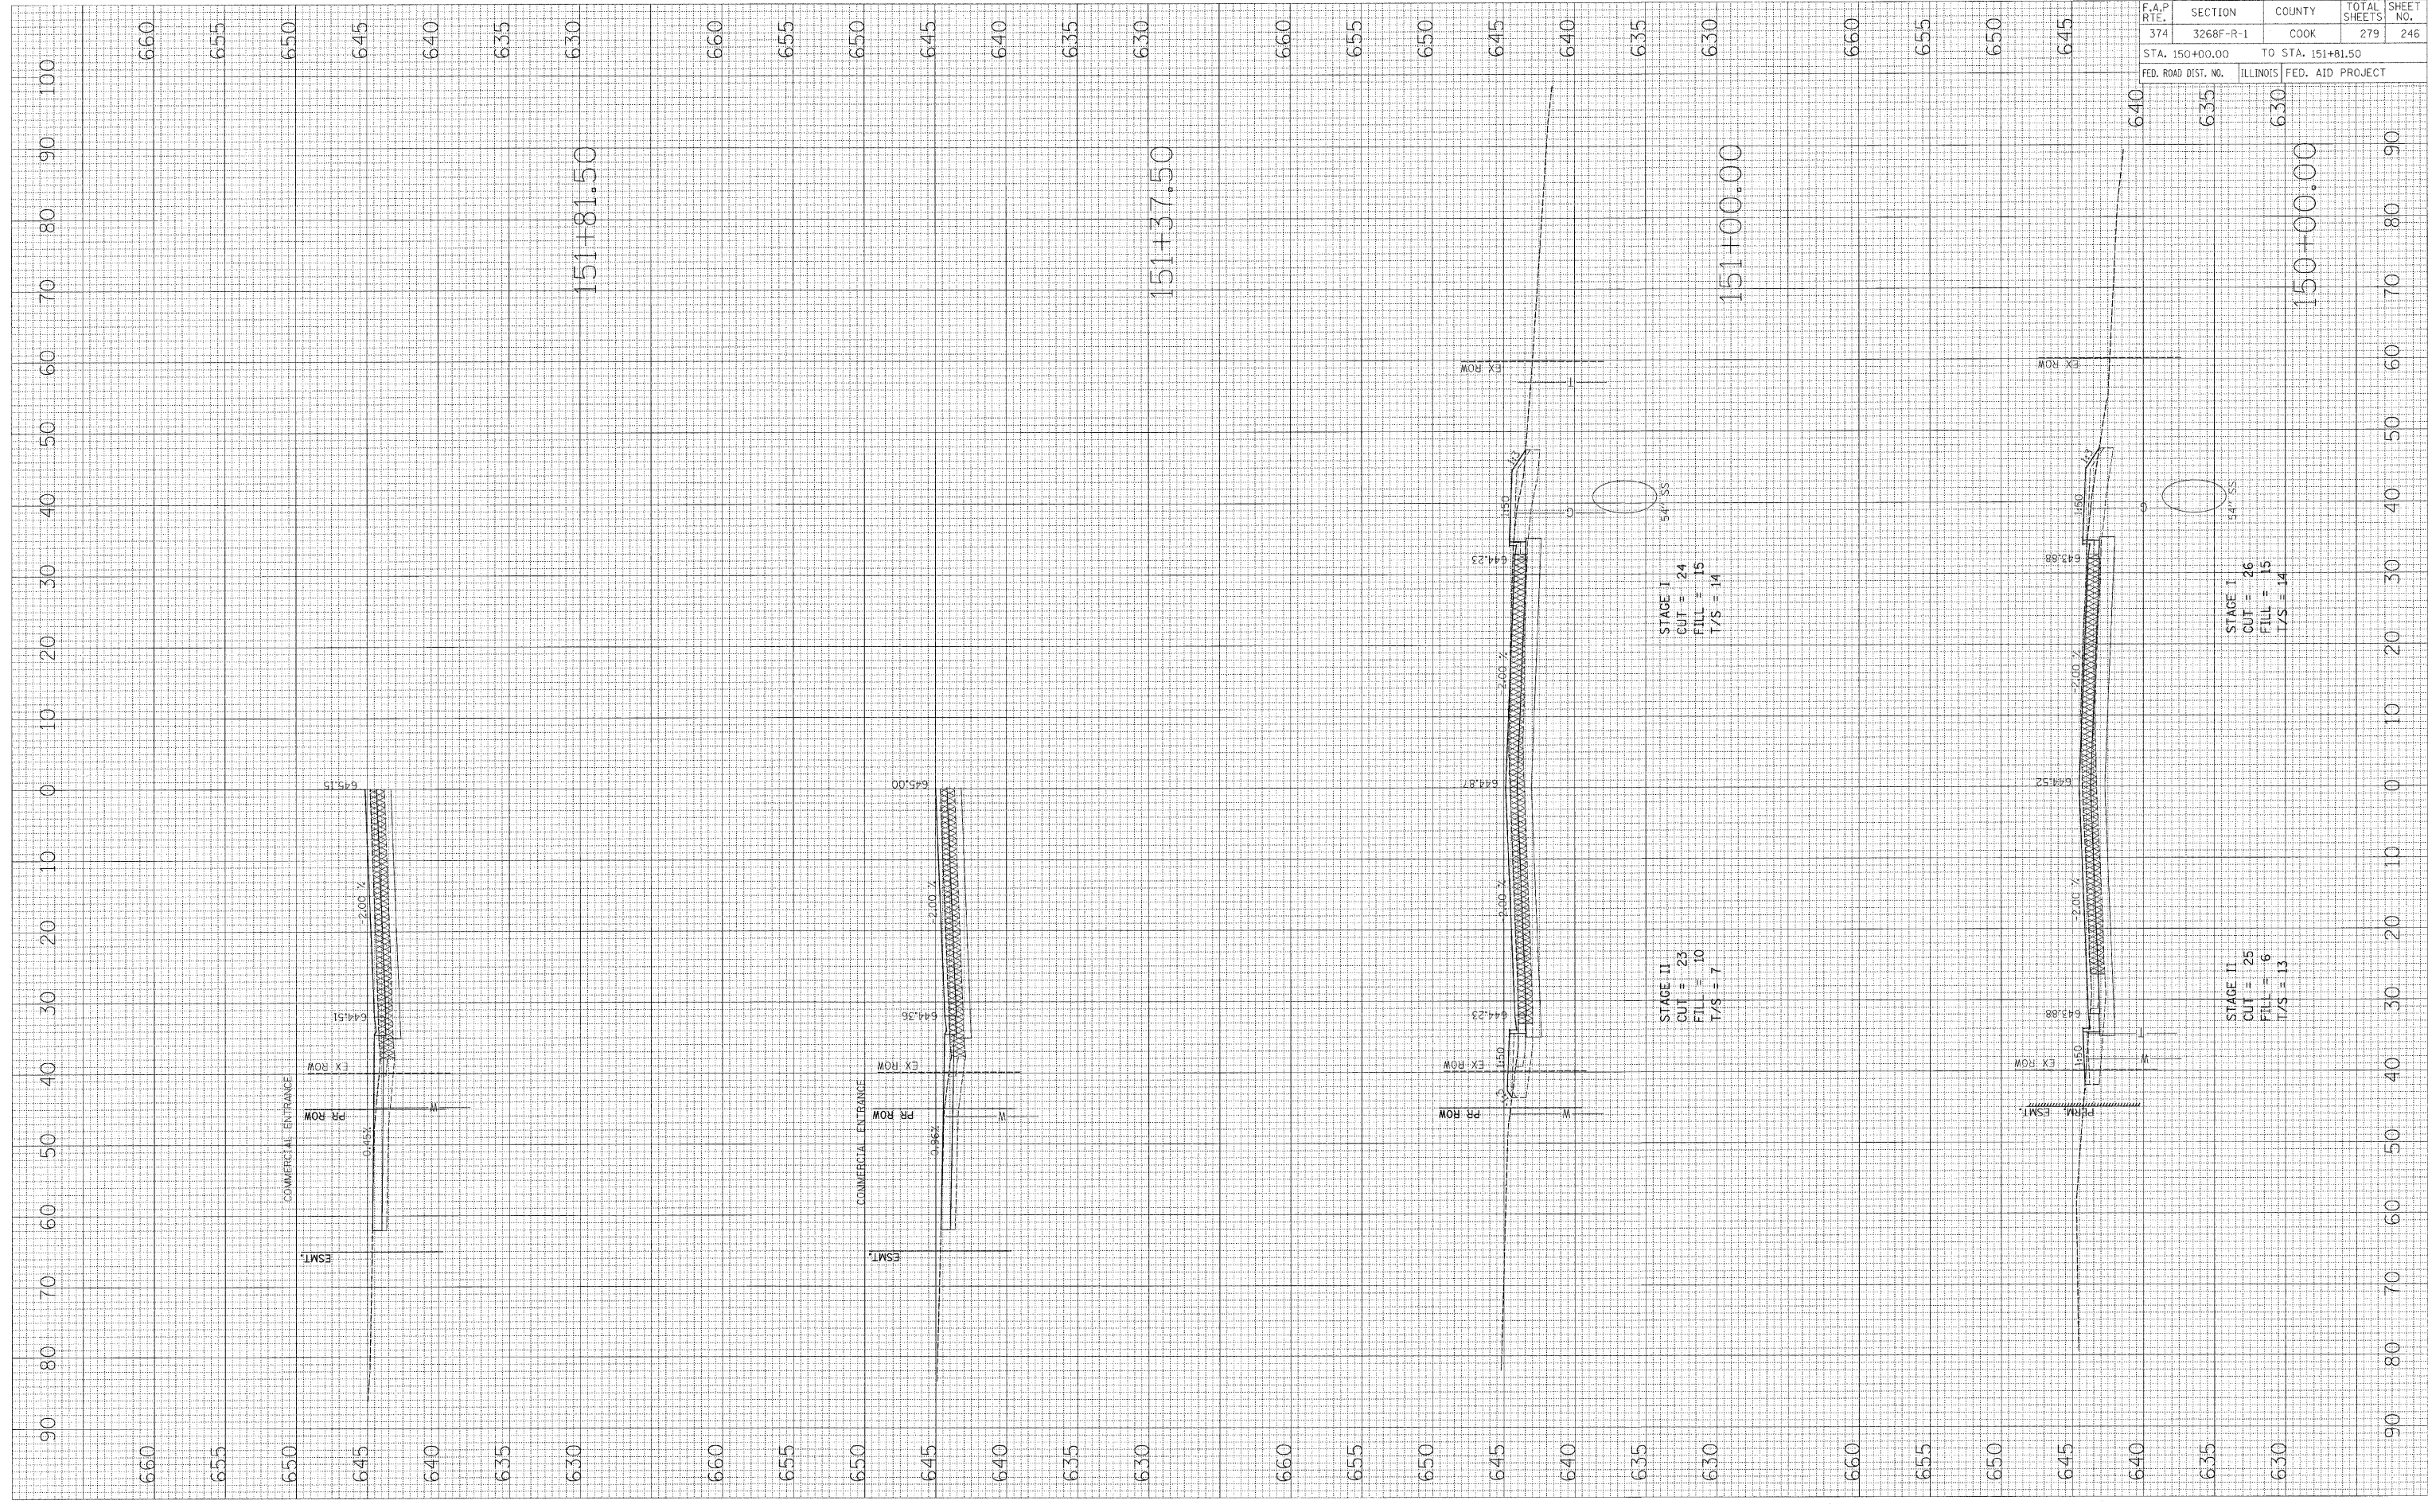

F.A.P. RTE. 374	SECTION 3268F-R-1	COUNTY COOK	TOTAL SHEETS 279	SHEET NO. 246
STA. 150+00.00		TO STA. 151+81.50		
FED. ROAD DIST. NO.	ILLINOIS	FED. AID PROJECT		

IL ROUTE 21