


PLOT DATE = \*DATE\*  
 FILE NAME = \*FILE\*  
 PLOT SCALE = \*SCALE\*  
 USER NAME = \*USER\*

ORIGINAL SURVEY BY DATE  
 SURVEYED BY DATE  
 NOTE BOOK NO.  
 TEMPLATE AREAS CHECKED

FINAL SURVEY BY DATE  
 SURVEYED BY DATE  
 NOTE BOOK NO.  
 TEMPLATE AREAS CHECKED

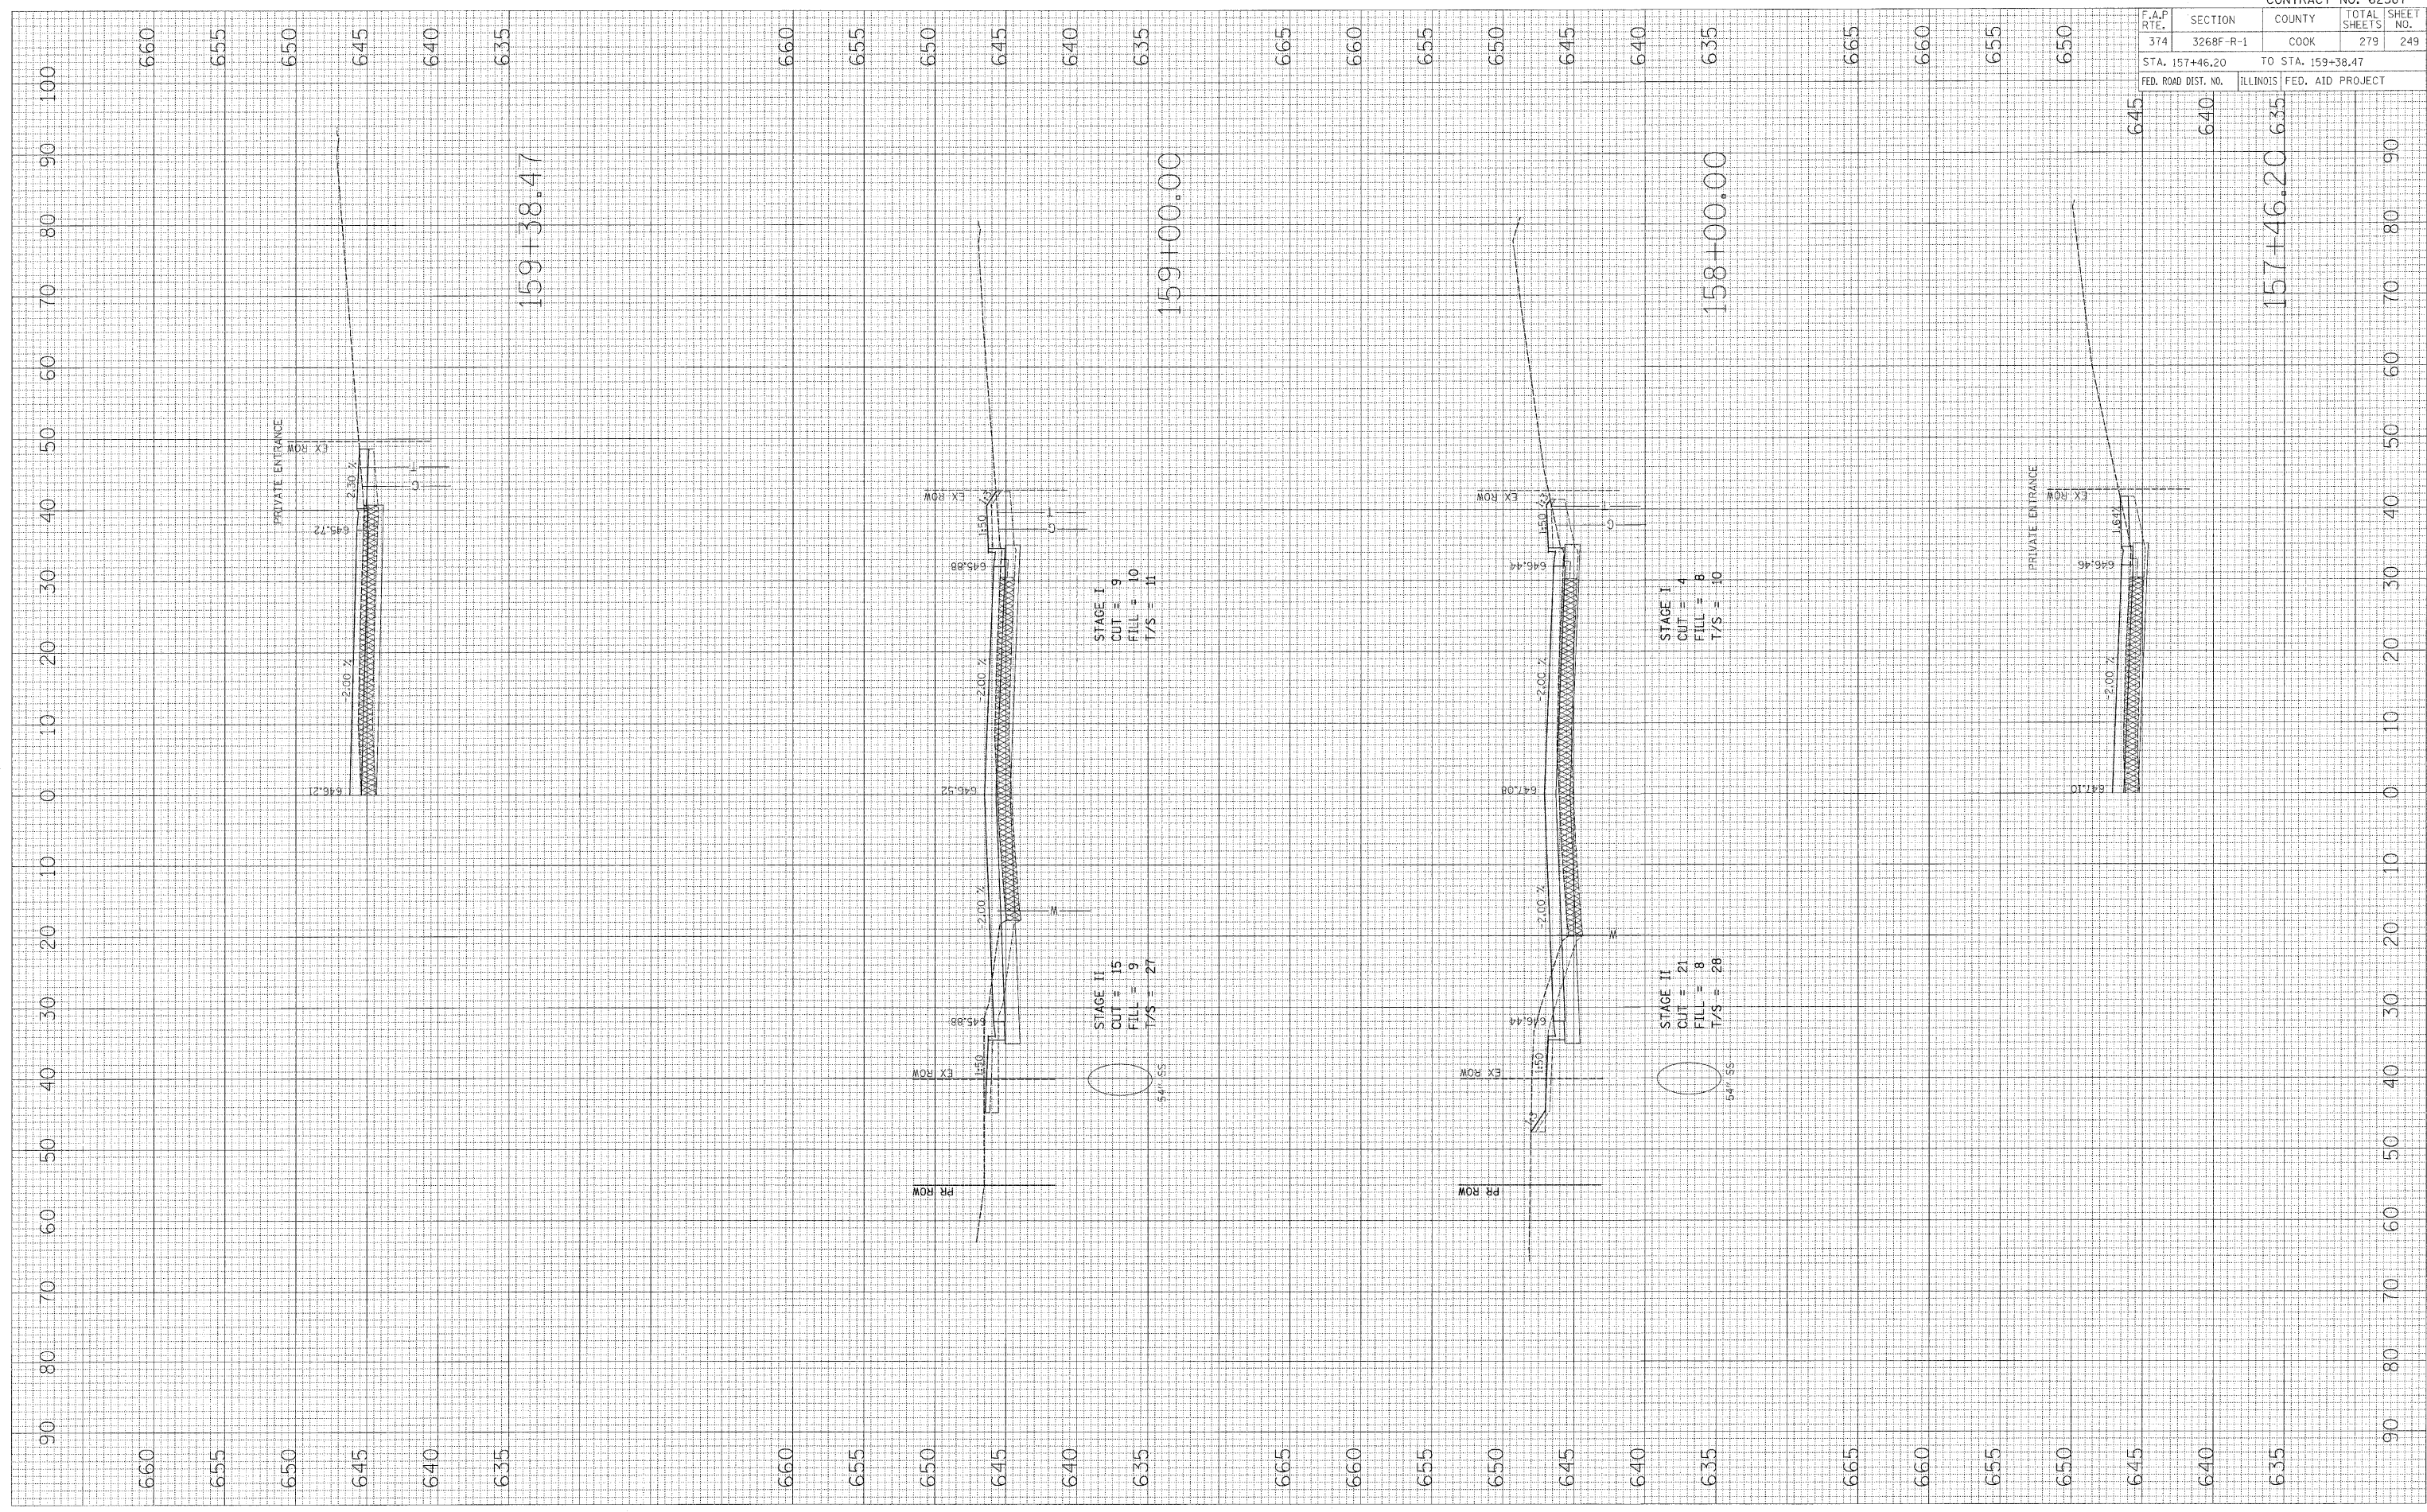

CONTRACT NO. 62387	
F.A.P. RTE. 374	SECTION 3268F R-1
COUNTY COOK	TOTAL SHEETS 279
STA. 157+46.20	TO STA. 159+38.47
FED. ROAD DIST. NO.	ILLINOIS FED. AID PROJECT

IL ROUTE 21