


PLOT DATE = 8/27/11
 FILE NAME = 811111.DWG
 PLOT SCALE = 1"=40'
 USER NAME = BUSER

ORIGINAL SURVEY BY DATE
 SURVEYED BY _____
 NOTE BOOK NO. _____
 TEMPLATE AREAS CHECKED _____

FINAL SURVEY BY DATE
 SURVEYED BY _____
 NOTE BOOK NO. _____
 TEMPLATE AREAS CHECKED _____

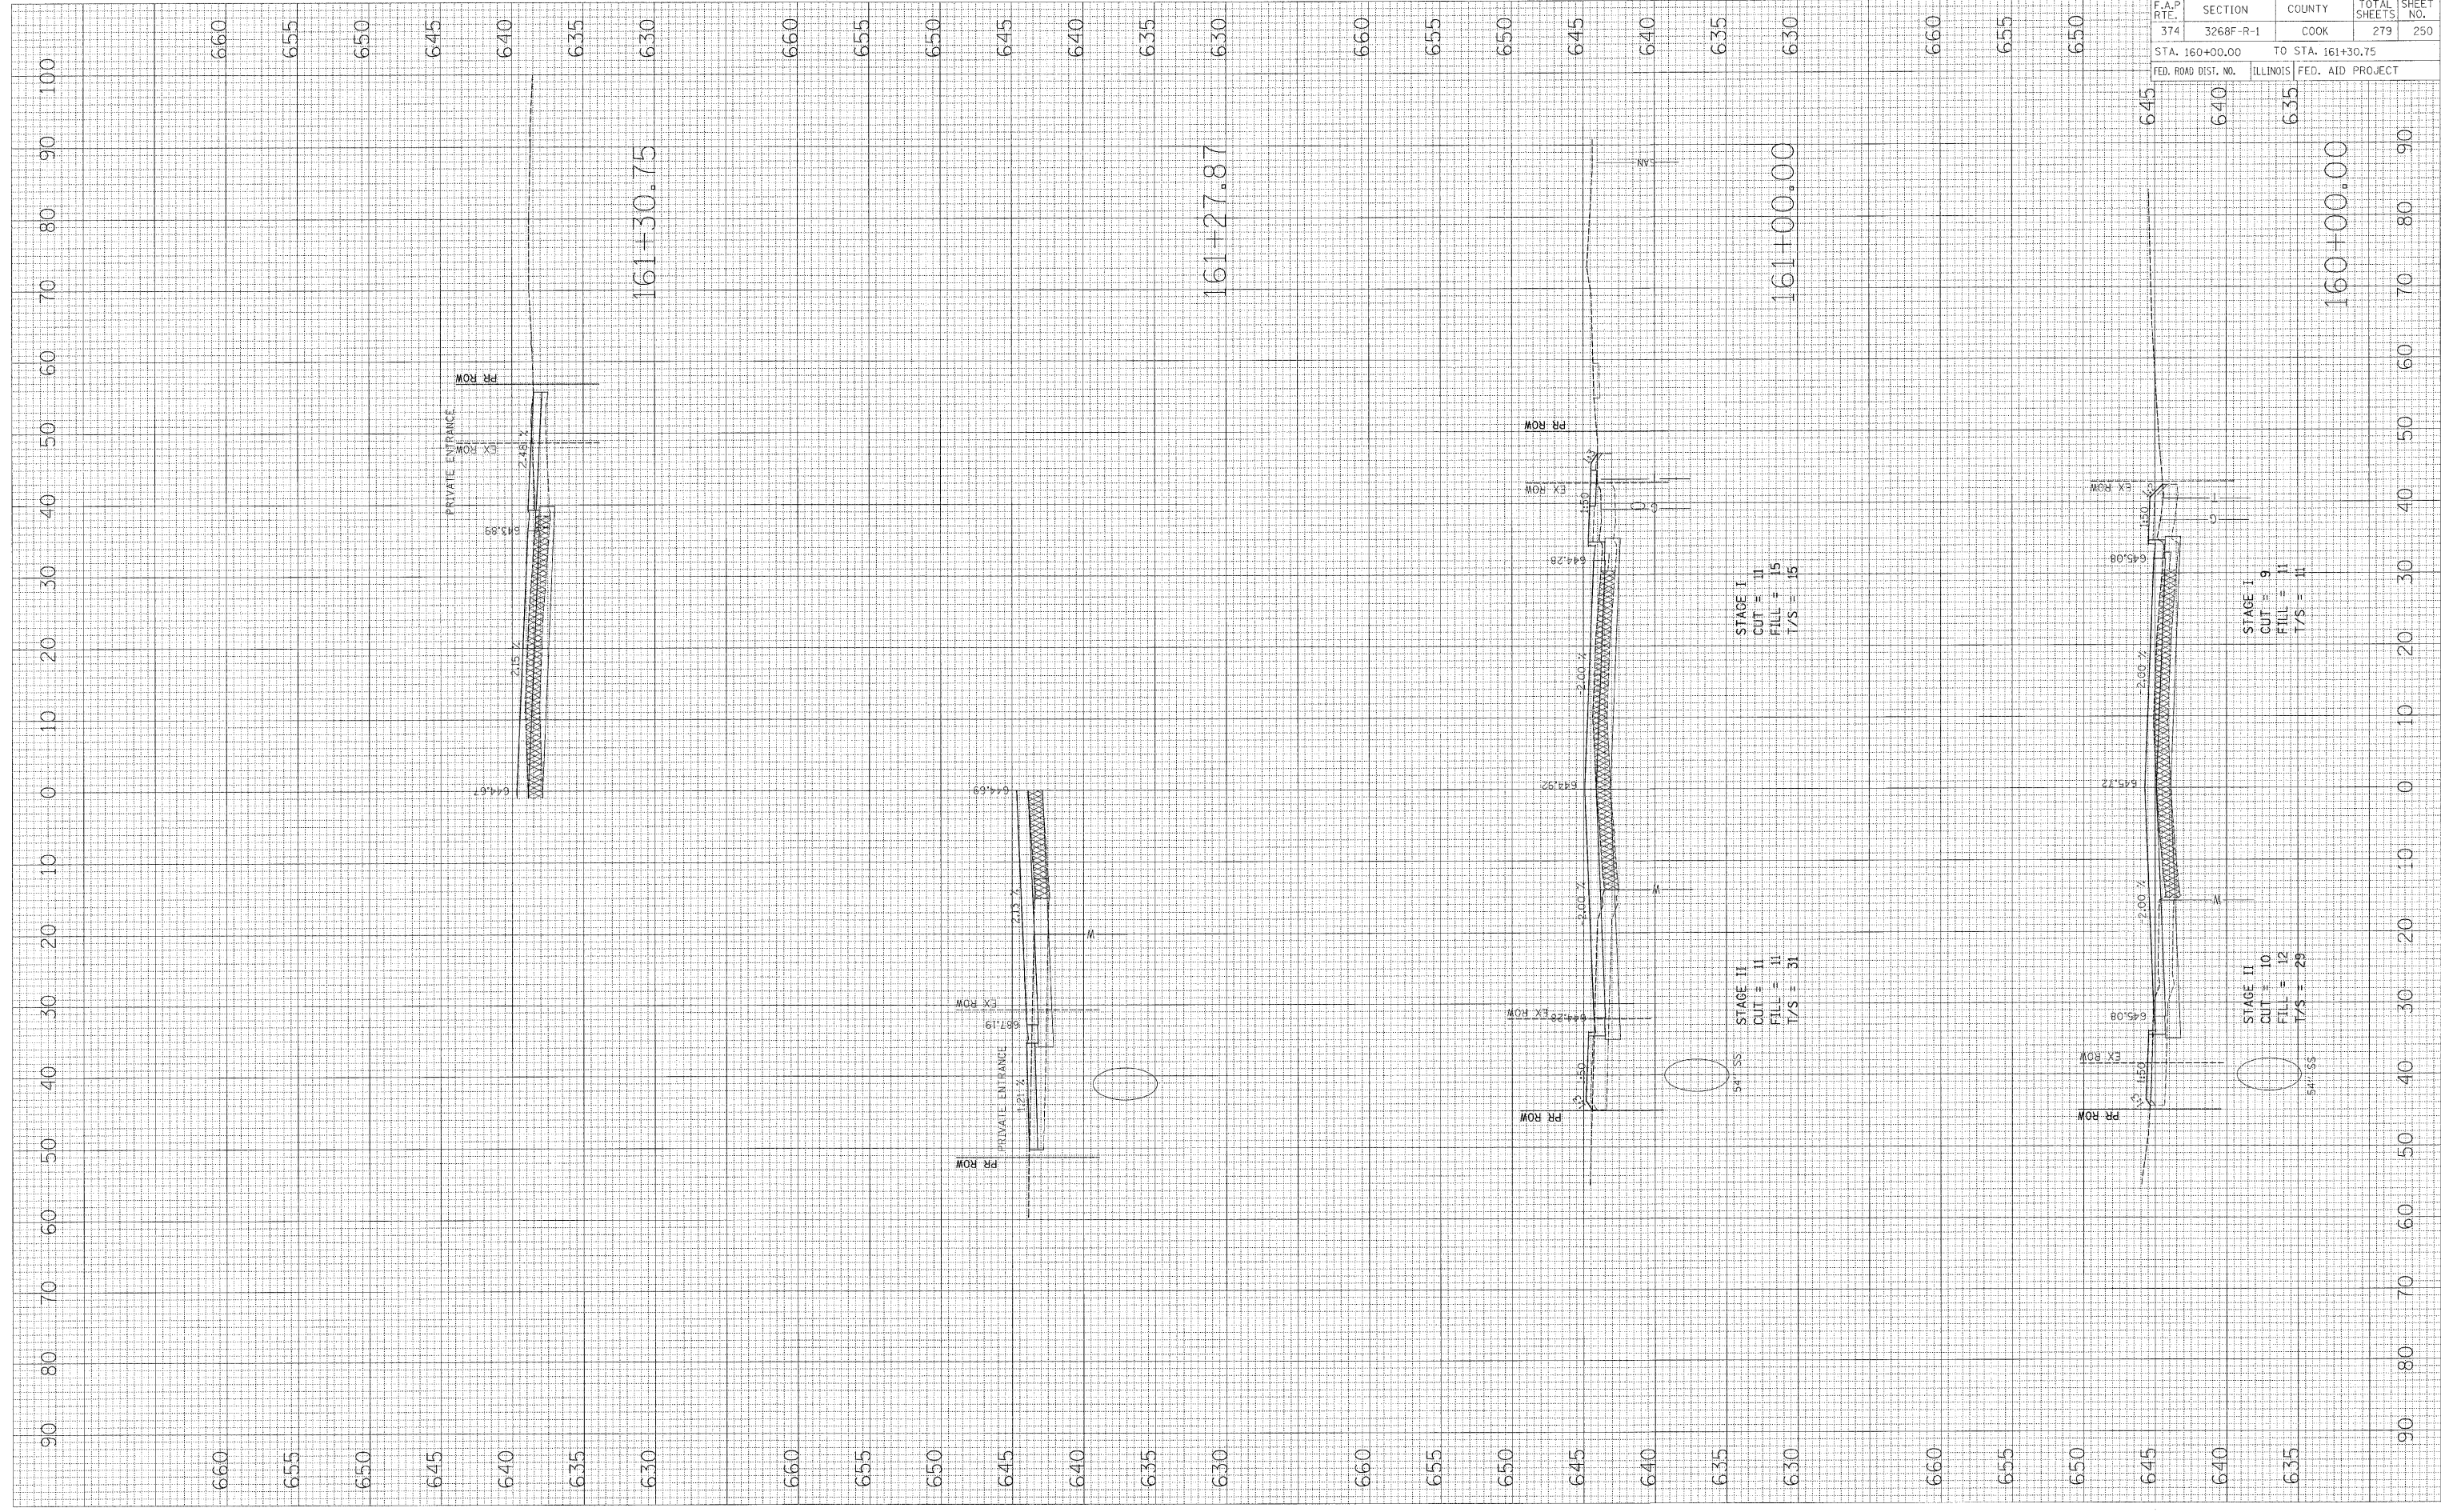

F.A.P. RTE.	SECTION	COUNTY	TOTAL SHEETS	SHEET NO.
374	3268F-R-1	COOK	279	250
STA. 160+00.00		TO STA. 161+30.75		
FED. ROAD DIST. NO.	ILLINOIS	FED. AID PROJECT		

IL ROUTE 21