


PLOT DATE = \$DATE\$  
 FILE NAME = \$FILE\$  
 PLOT SCALE = \$SCALE\$  
 USER NAME = \$USER\$

ORIGINAL SURVEY  
 SURVEYED BY  
 NOTE BOOK NO.  
 TEMPLATE AREAS CHECKED

FINAL SURVEY  
 SURVEYED BY  
 NOTE BOOK NO.  
 TEMPLATE AREAS CHECKED

DATE

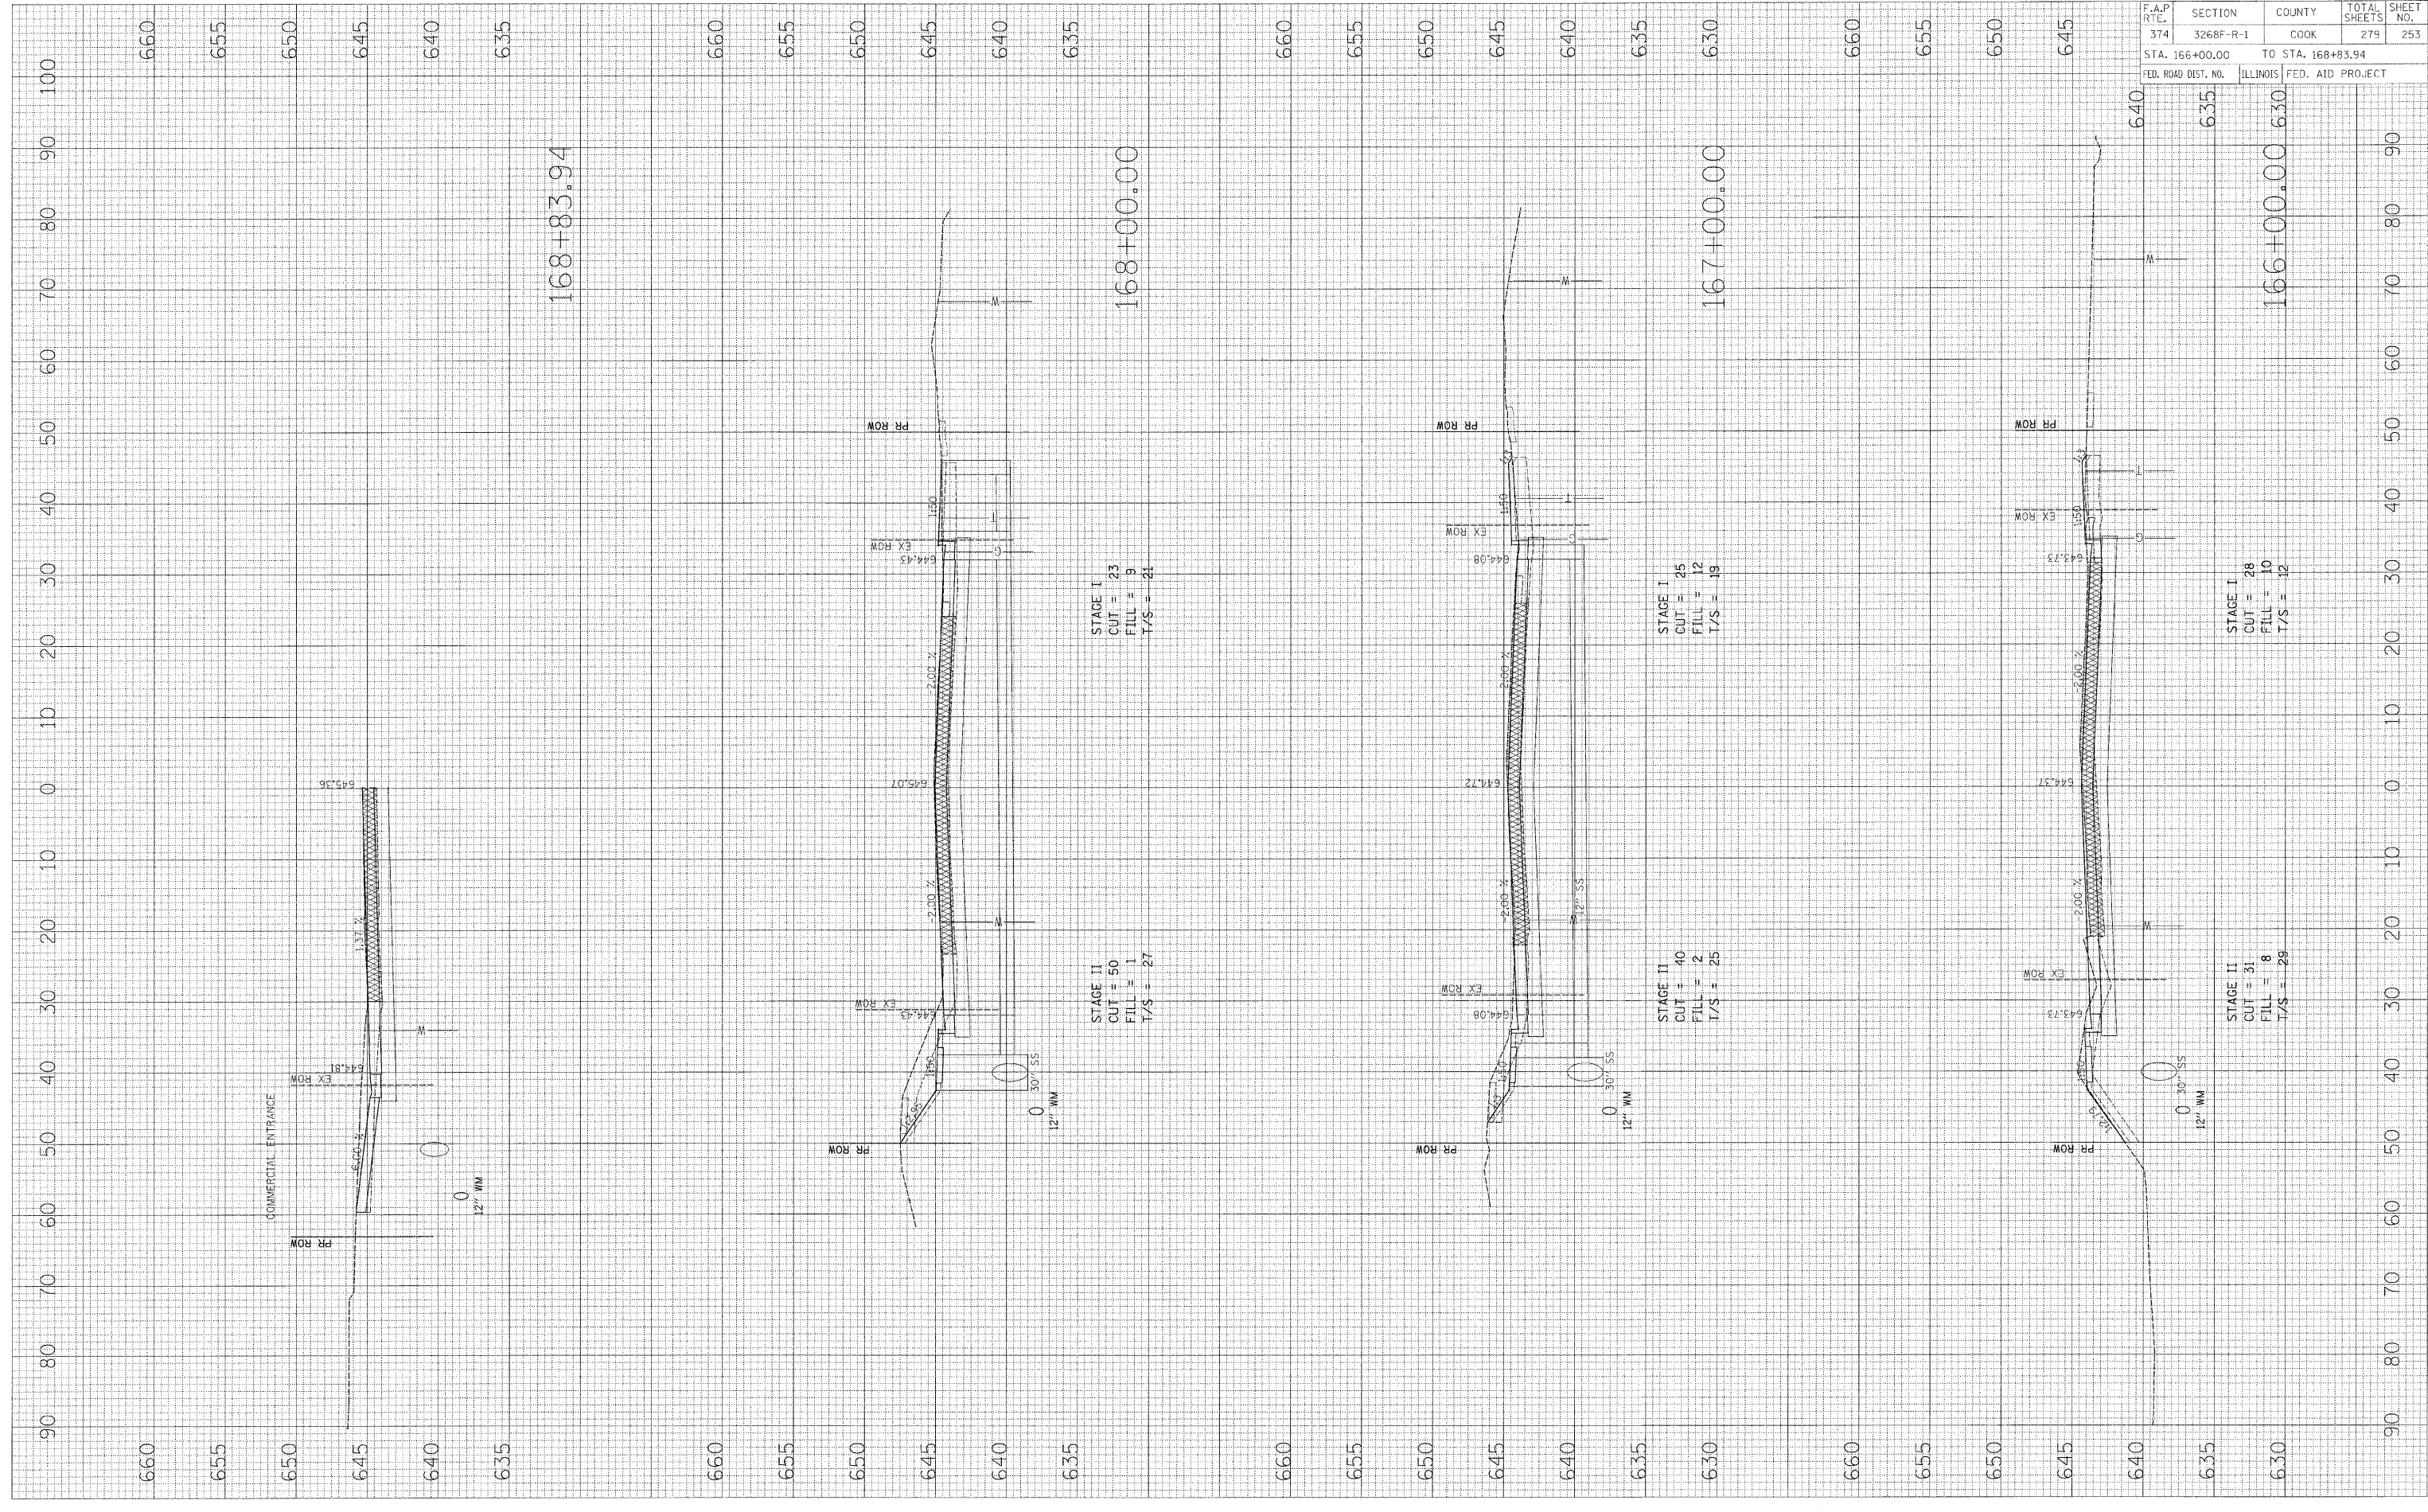

|                     |                           |                   |              |           |
|---------------------|---------------------------|-------------------|--------------|-----------|
| F.A.P. RTE.         | SECTION                   | COUNTY            | TOTAL SHEETS | SHEET NO. |
| 374                 | 3268F-R-1                 | COOK              | 279          | 253       |
| STA. 166+00.00      |                           | TO STA. 168+83.94 |              |           |
| FED. ROAD DIST. NO. | ILLINOIS FED. AID PROJECT |                   |              |           |

IL ROUTE 21