





SYMBOL	AMENDMENT DESCRIPTION	DATE APPROVED	SYMBOL	DATE APPROVED

FOR INFORMATION ONLY

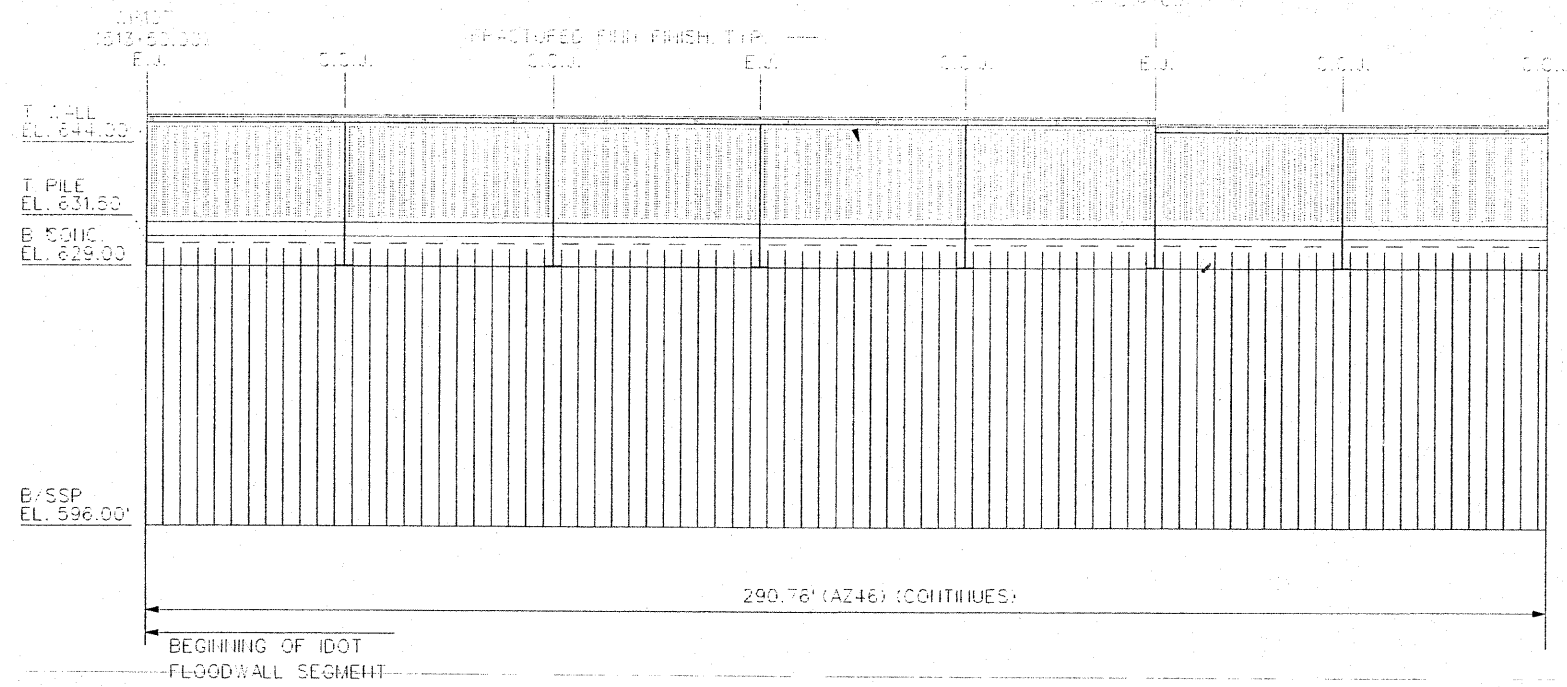

FLOODWALL ELEVATIONS (RIVERSIDE)

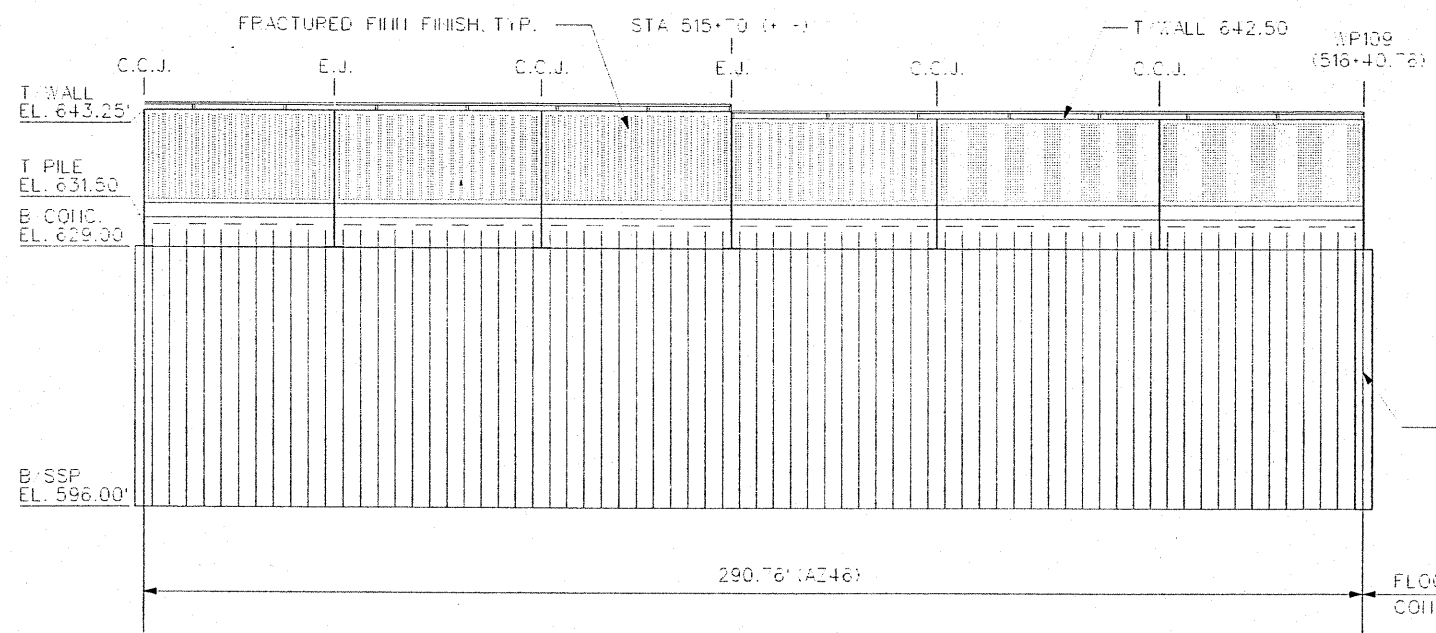

FLOODWALL ELEVATIONS (RIVERSIDE)

FOR INFORMATION ONLY



DESIGNED BY: J.P.	SCALE: AS SHOWN	DATE: 02/05/2008
DRAWN BY: M.A.N.	CHECKED BY: S.R.T.	
REVIEWED BY: J.J.S.	DRAWING CODE:	
	REVISION NUMBER:	

U.S. ARMY ENGINEER DISTRICT
CORPS OF ENGINEERS
CHICAGO, ILLINOIS

IDOT FAP RT 374 (IL ROUTE 374), MILWAUKEE AVE SECTION 3268F-R-1 FLOODWALL STATION 513+50.00 TO STATION 516+40.76

SHEET REFERENCE NUMBER:
S-03
SHEET 275 OF 279

PLOT DATE: 2/5/2008
FILENAME: D:\working\m22235\chep37-503.dgn