


FINAL SURVEY NO. _____
 REVISIONS PLOTTED AREAS CHECKED
 BY _____ DATE _____

ORIGINAL SURVEY NO. _____
 REVISIONS PLOTTED AREAS CHECKED
 BY _____ DATE _____

BOWMAN, BARRETT & ASSOCIATES INC
 CONSULTING ENGINEERS
 Chicago, Illinois
 312.228.0100
 www.bbainc.com

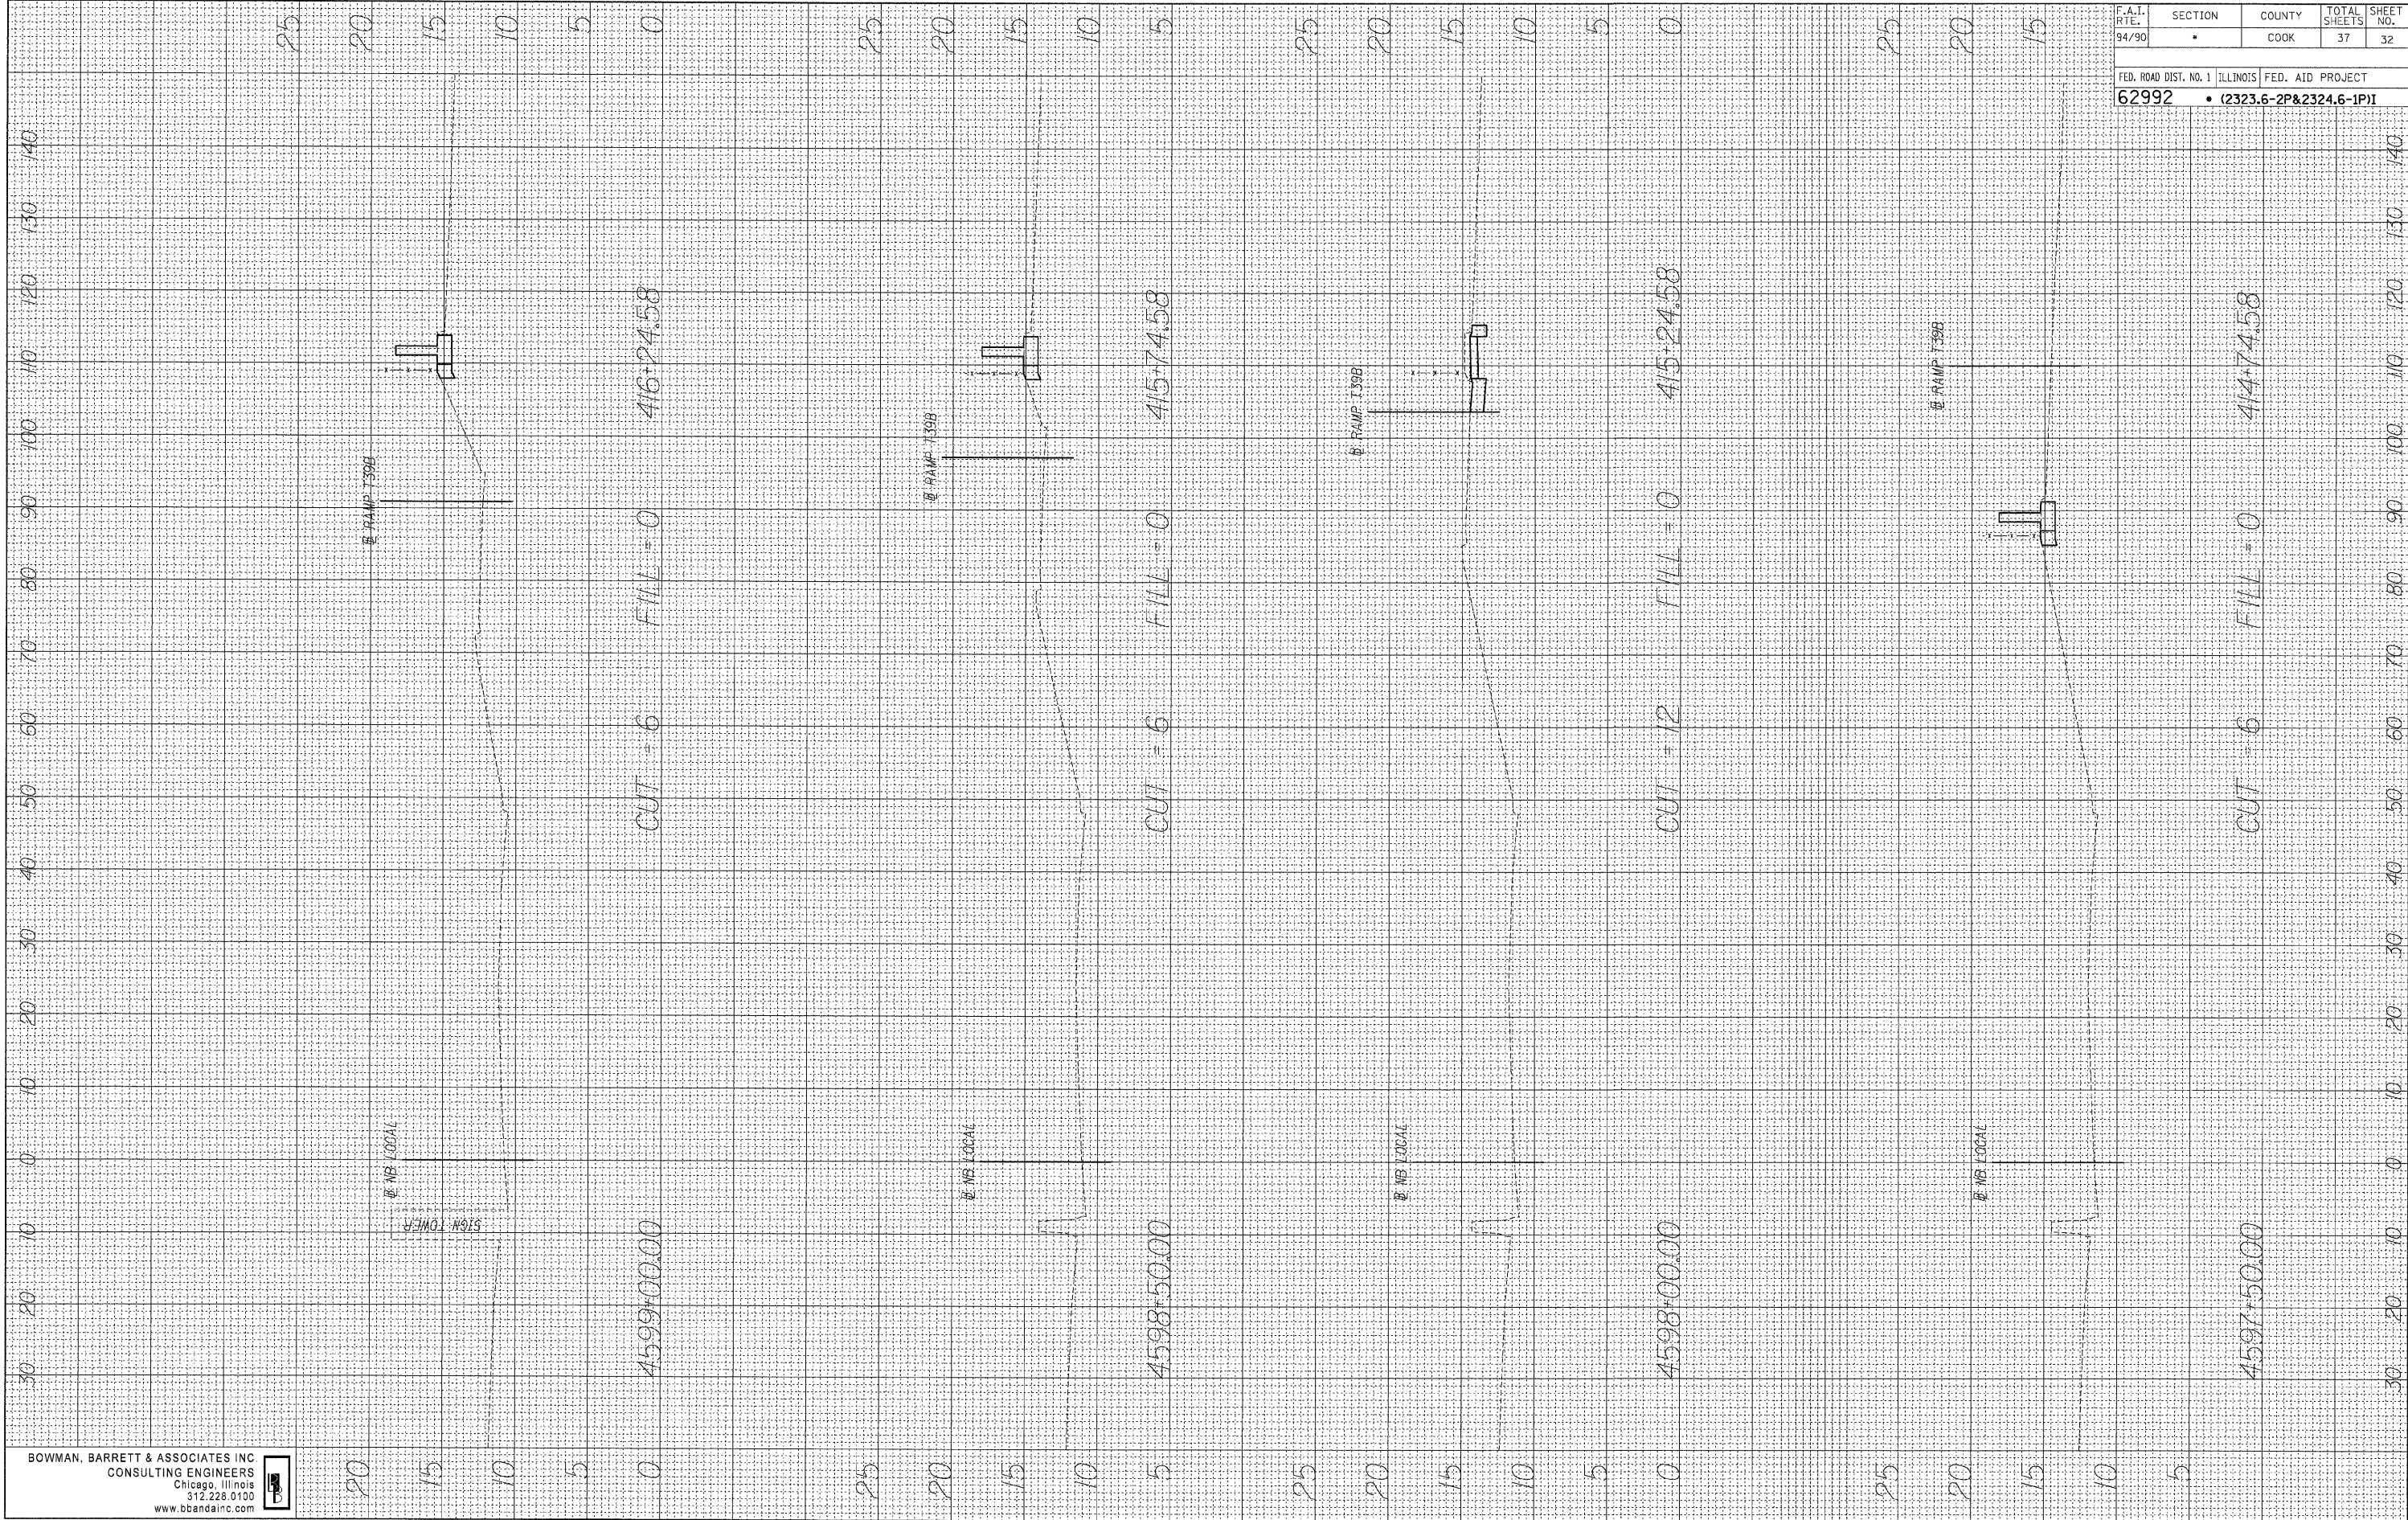

| | | | | |
|---|---------|-------------|-----------------|--------------|
| F.A.I. R.T.E. 94/90 | SECTION | COUNTY COOK | TOTAL SHEETS 37 | SHEET NO. 32 |
| FED. ROAD DIST. NO. 1 ILLINOIS FED. AID PROJECT | | | | |
| 62992 • (2323.6-2P&2324.6-1P1) | | | | |

3/6/2008 9:54:07 AM