


FINAL SURVEY NO. _____
 CHECKED BY _____
 DATE _____
 ORIGINAL SURVEY NO. _____
 CHECKED BY _____
 DATE _____

ORIGINAL SURVEY NO. _____
 CHECKED BY _____
 DATE _____
 ORIGINAL SURVEY NO. _____
 CHECKED BY _____
 DATE _____

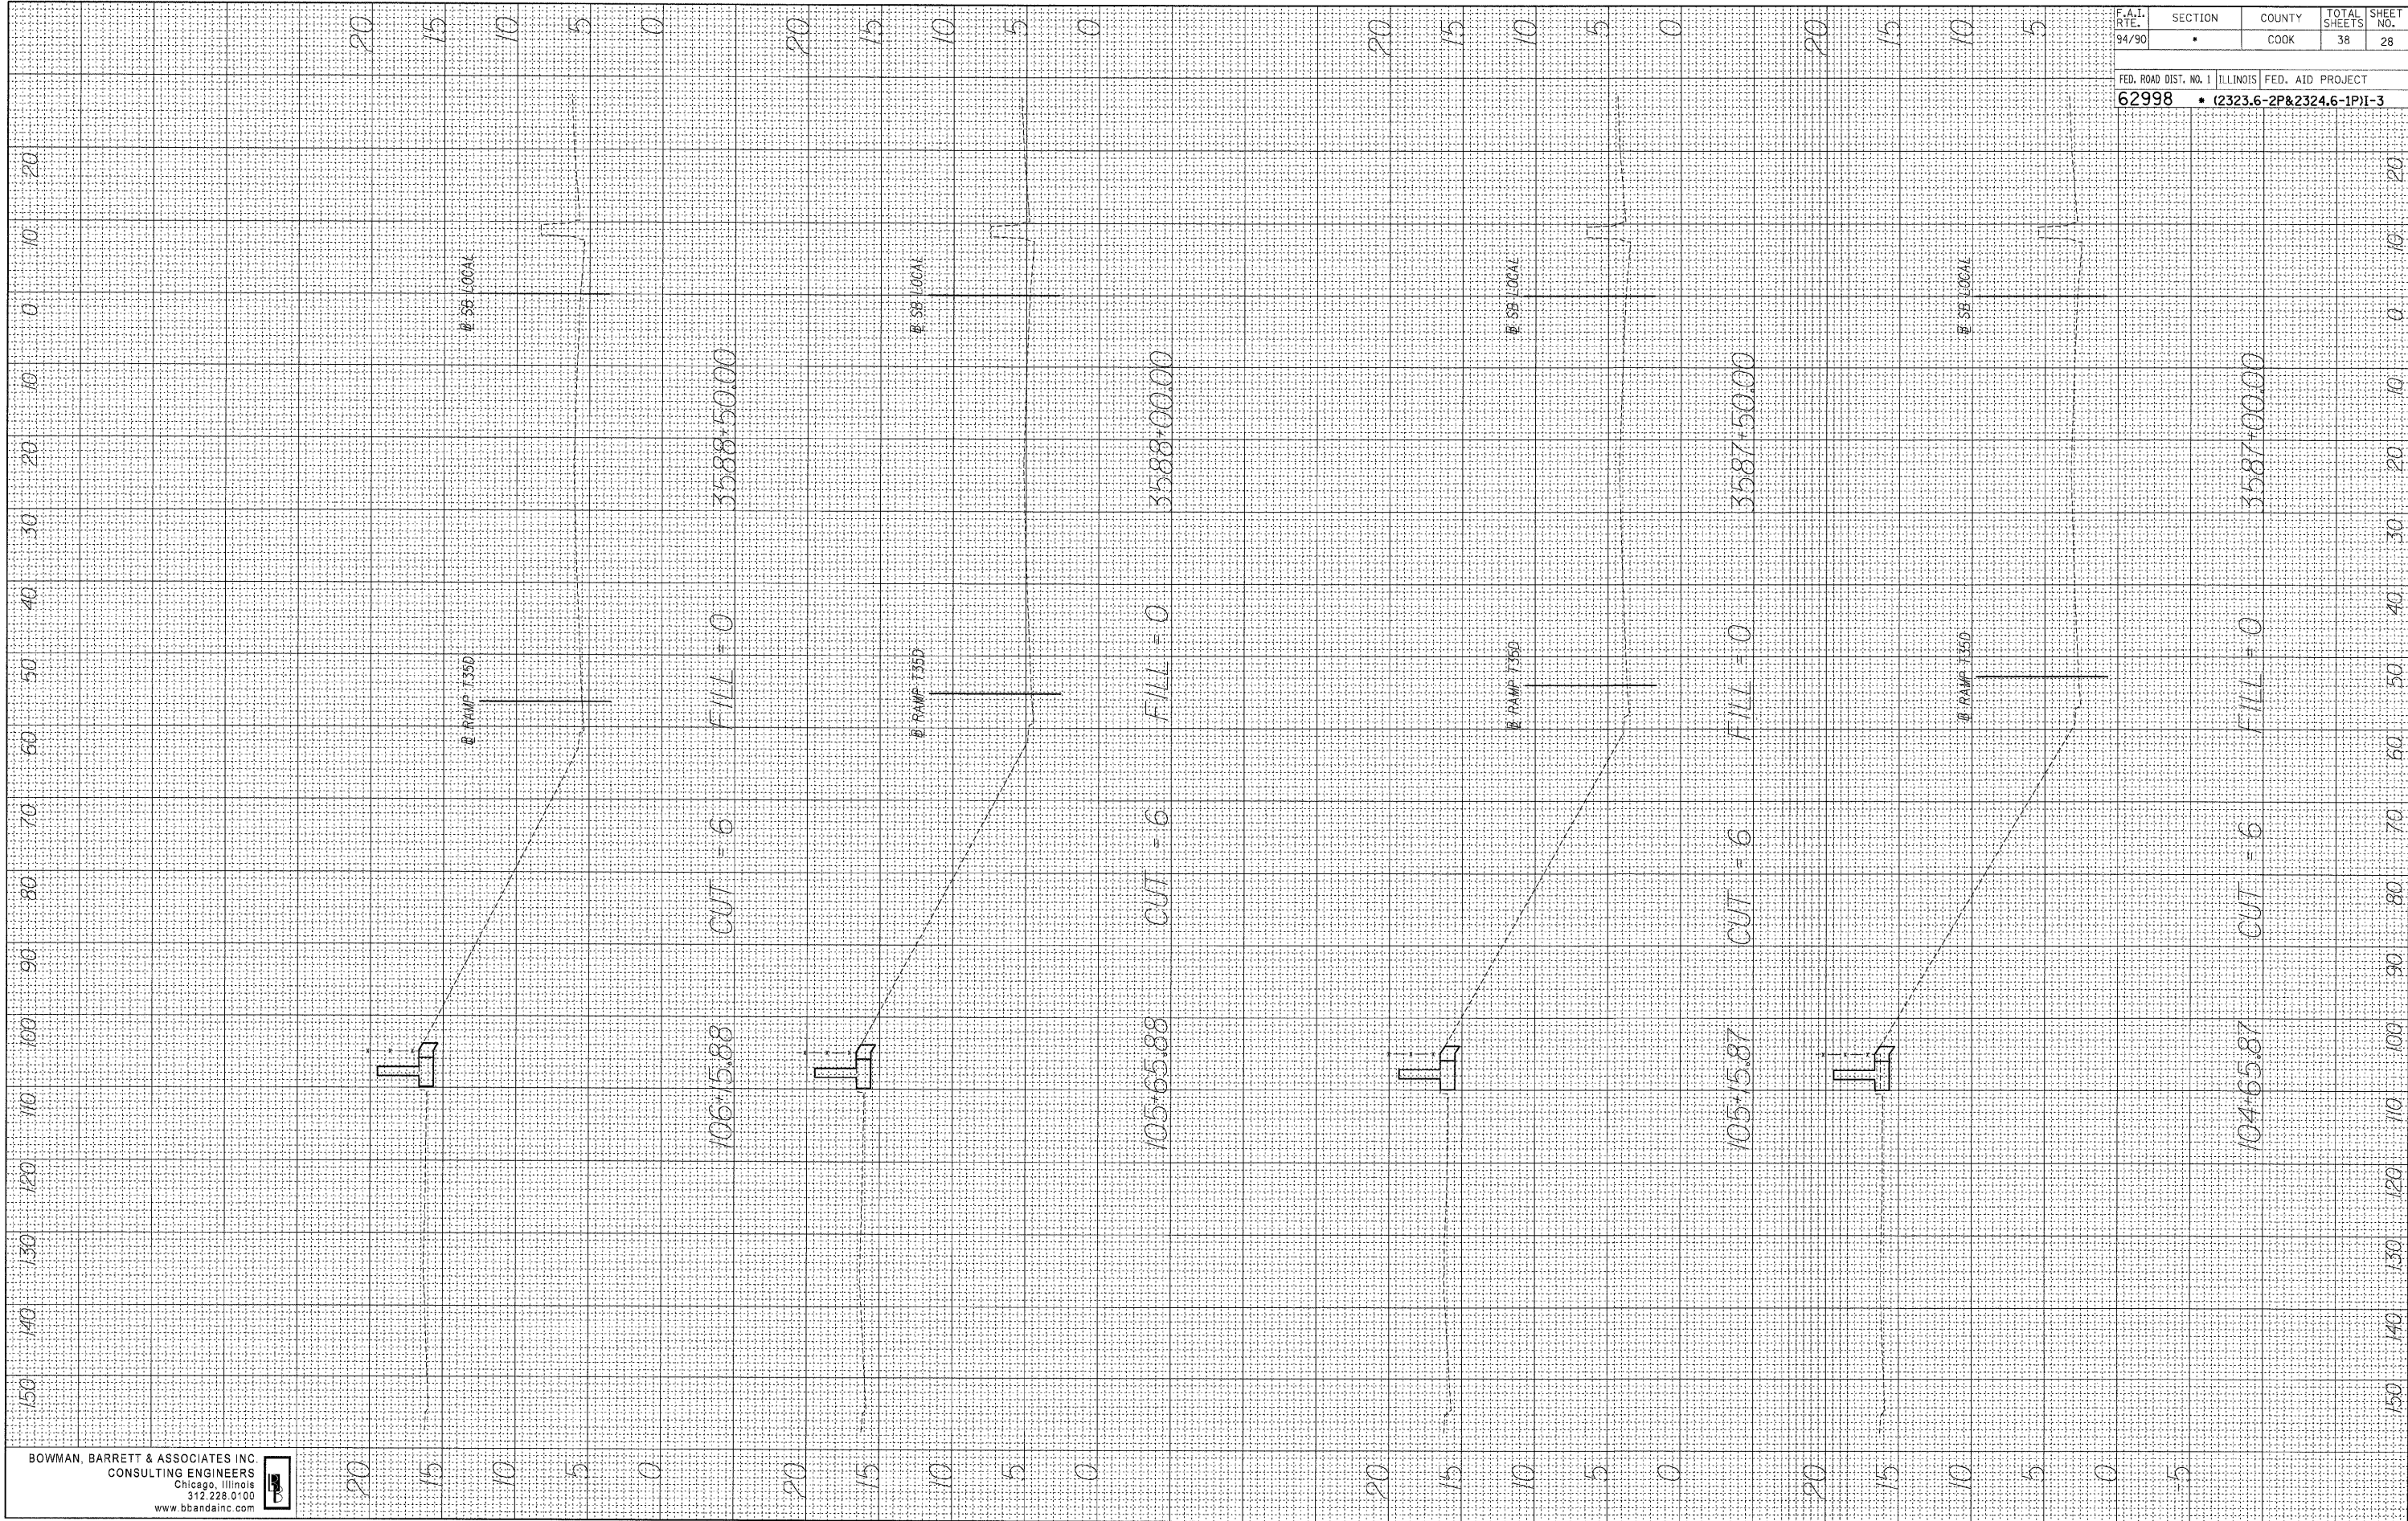

BOWMAN, BARRETT & ASSOCIATES INC
 CONSULTING ENGINEERS
 Chicago, Illinois
 312.228.0100
 www.bbainc.com

F.A.I. RTE. 94/90	SECTION •	COUNTY COOK	TOTAL SHEETS 38	SHEET NO. 28
FED. ROAD DIST. NO. 1 62998		ILLINOIS FED. AID PROJECT (2323.6-2P&2324.6-1P)1-3		

3/6/2008 10:01:44 AM