


FINAL SURVEY NOTE BOOK NO. _____
 REVISIONS PLOTTED TEMPLATE AREAS CHECKED
 BY _____ DATE _____

ORIGINAL SURVEY NOTE BOOK NO. _____
 REVISIONS PLOTTED TEMPLATE AREAS CHECKED
 BY _____ DATE _____

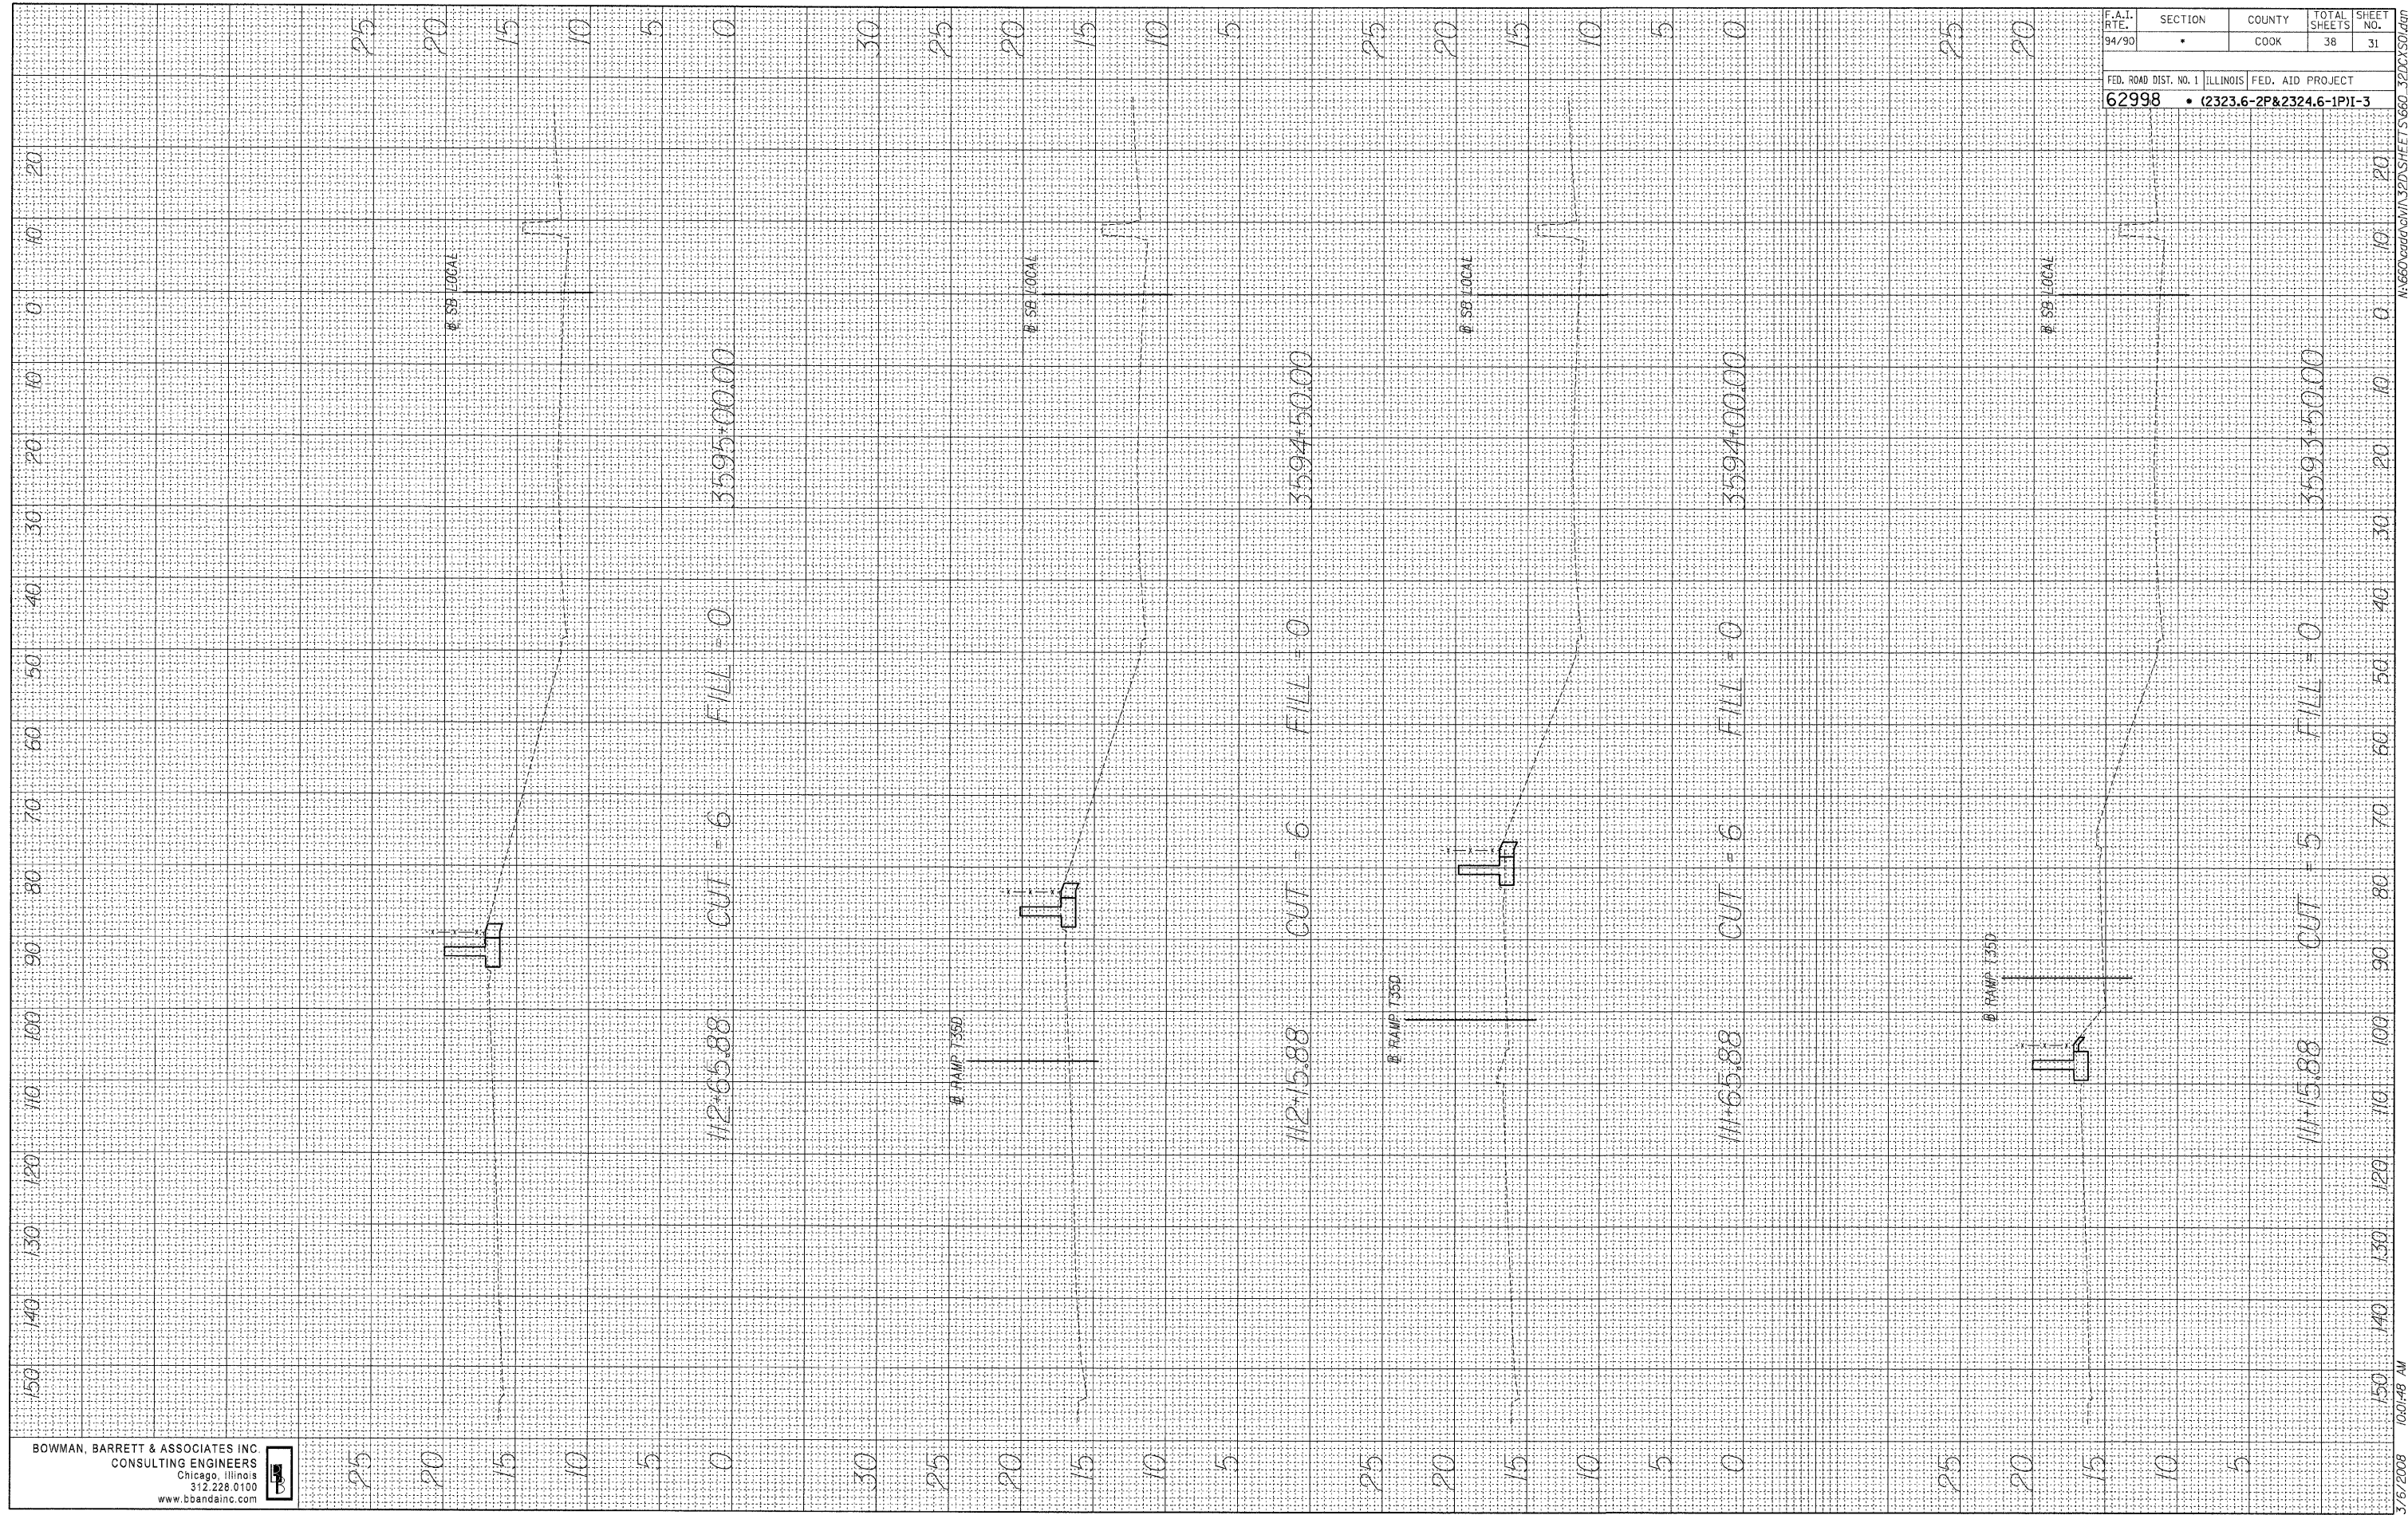

BOWMAN, BARRETT & ASSOCIATES INC
 CONSULTING ENGINEERS
 Chicago, Illinois
 312.228.6100
 www.bbandainc.com

F.A.I. RTE.	SECTION	COUNTY	TOTAL SHEETS	SHEET NO.
94/90	*	COOK	38	31

FED. ROAD DIST. NO. 1	ILLINOIS	FED. AID PROJECT
62998	*	(2323.6-2P&2324.6-1P)I-3

3/6/2008 10:01:48 AM