


FINAL SURVEY PLOTTED
 NOTE BOOK AREAS CHECKED

ORIGINAL SURVEY PLOTTED
 NOTE BOOK AREAS CHECKED

BY: _____ DATE: _____

BY: _____ DATE: _____

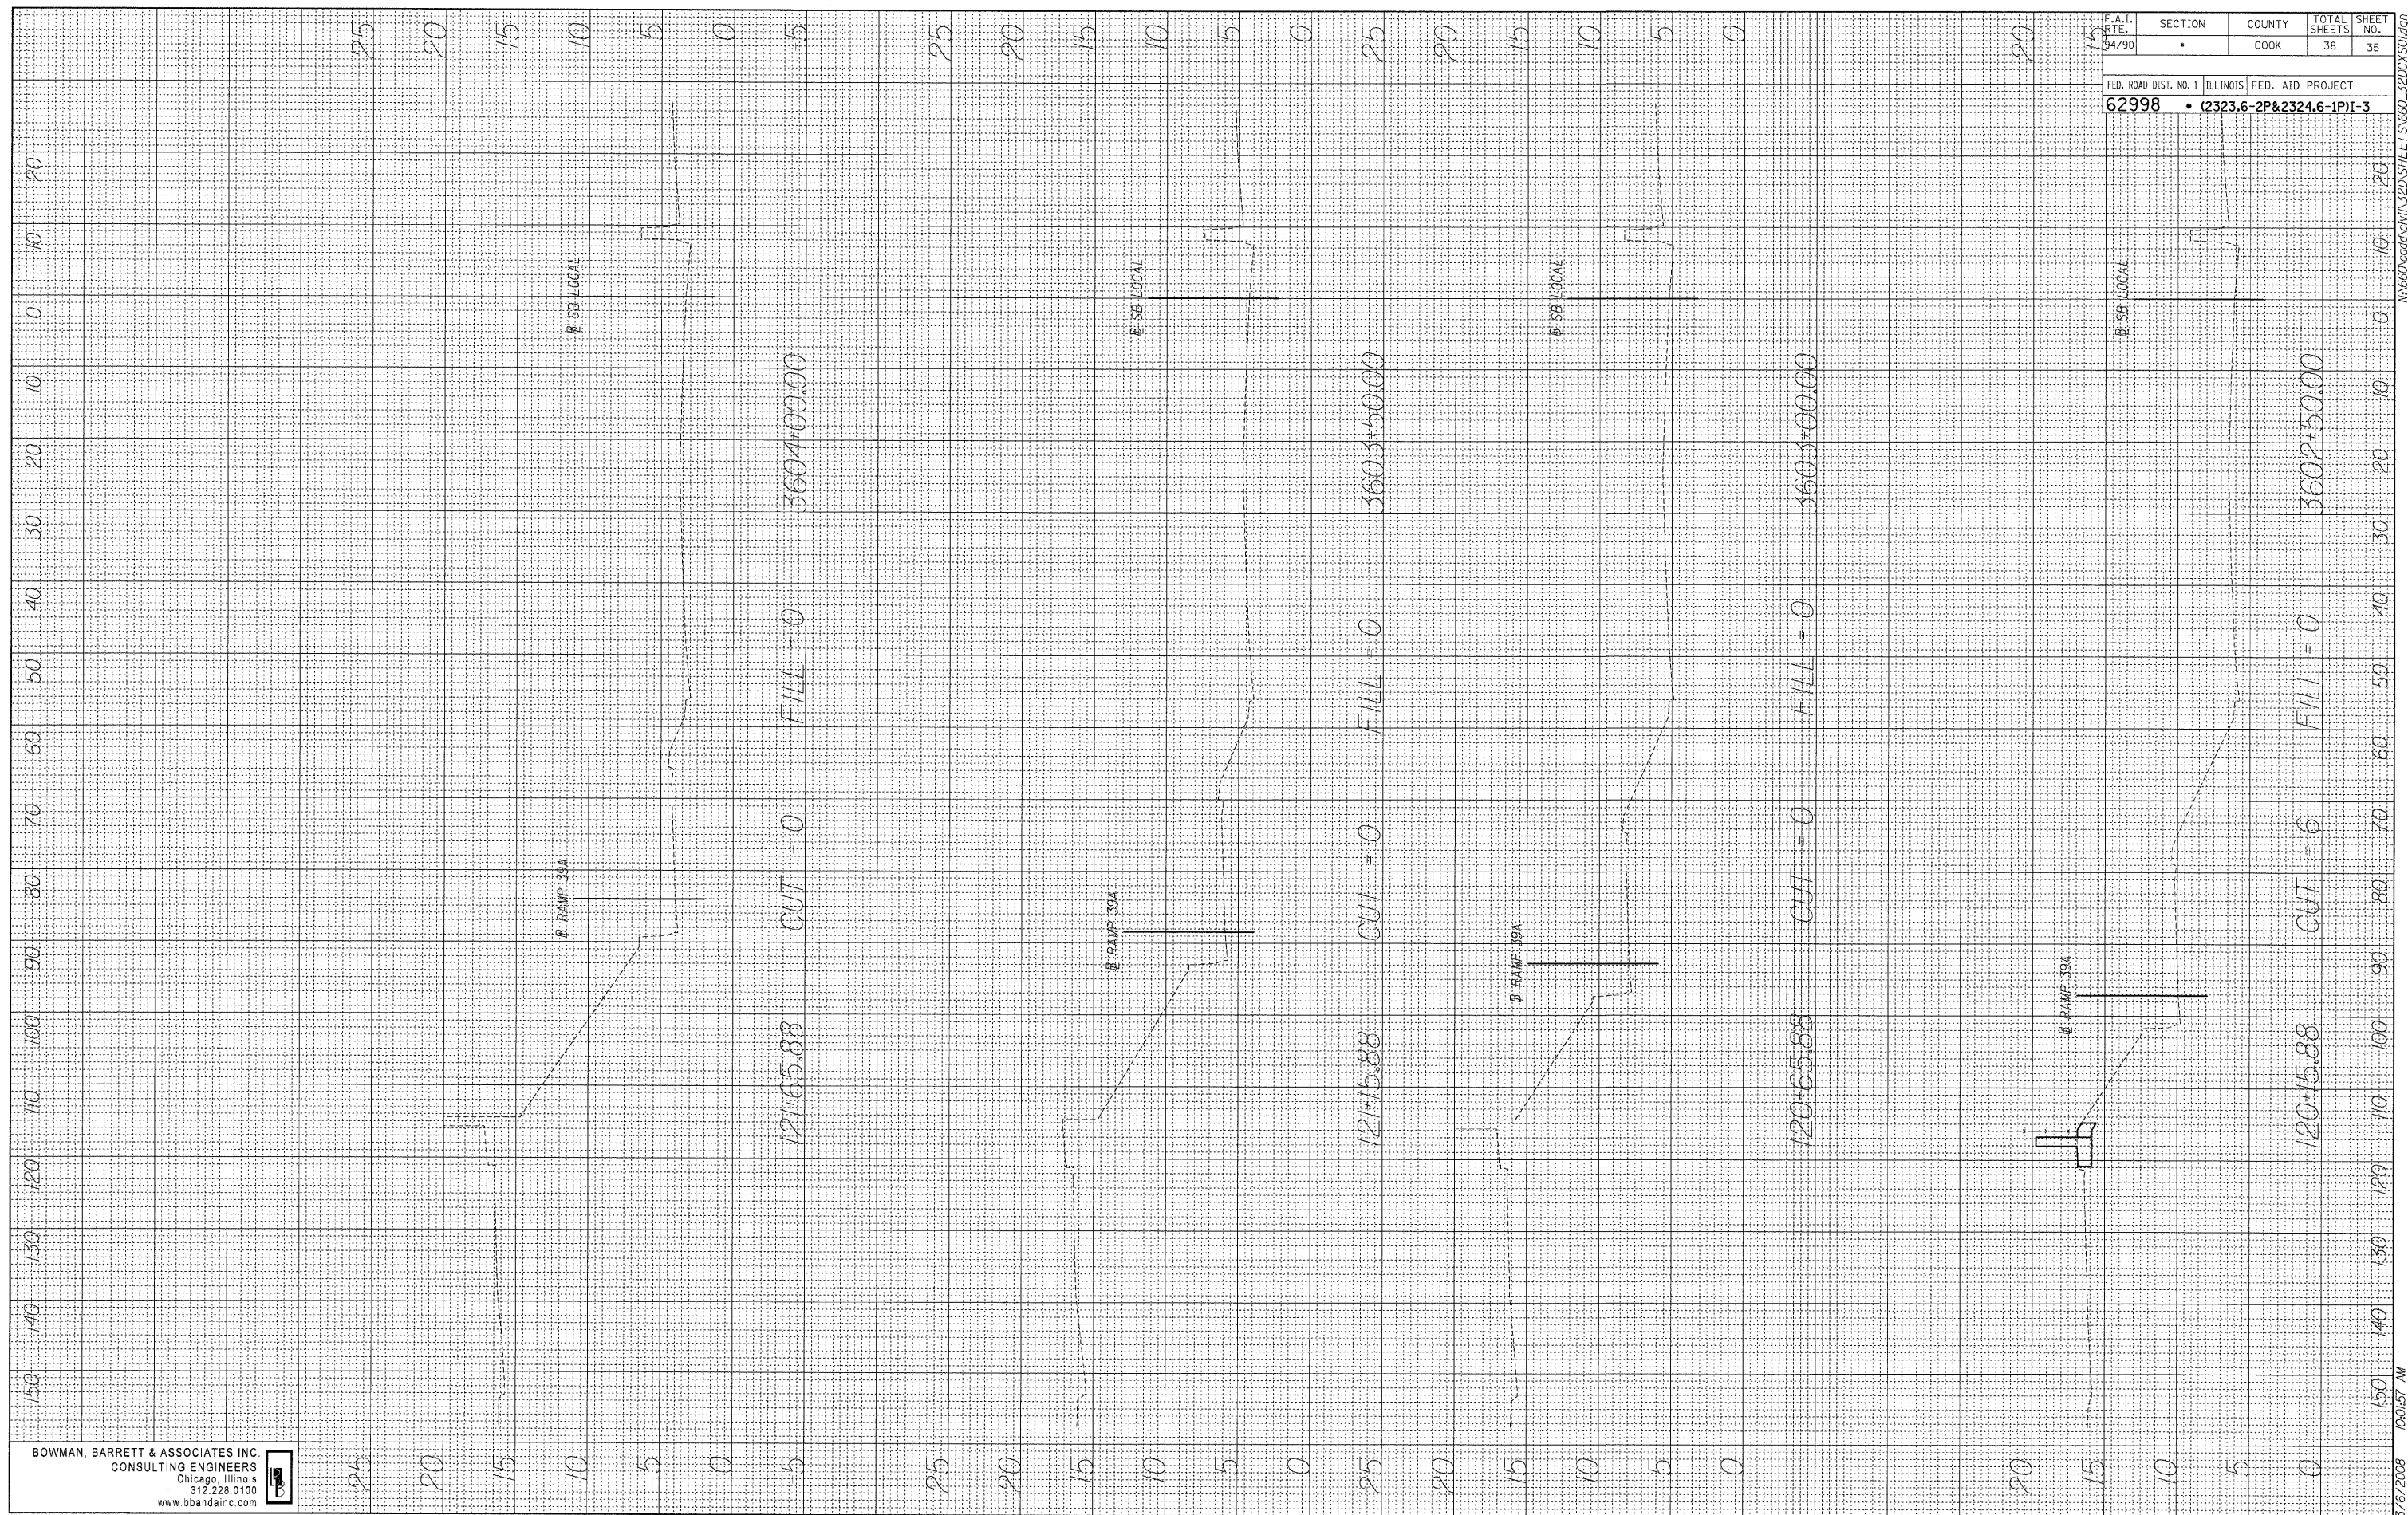

BOWMAN, BARRETT & ASSOCIATES INC
 CONSULTING ENGINEERS
 Chicago, Illinois
 312.228.0100
 www.bbainc.com

F.A.I. DATE: 04/90	SECTION: *	COUNTY: COOK	TOTAL SHEETS: 38	SHEET NO.: 35
FED. ROAD DIST. NO. 1 ILLINOIS FED. AID PROJECT				
62998 • (2323.6-2P&2324.6-1P)I-3				

3/6/2008 10:01:57 AM