


FINAL SURVEY CHECKED BY DATE
 NOTE BOOK NO. SERVICED PLOTTED TEMPLATE AREAS CHECKED

ORIGINAL SURVEY CHECKED BY DATE
 NOTE BOOK NO. SERVICED PLOTTED TEMPLATE AREAS CHECKED

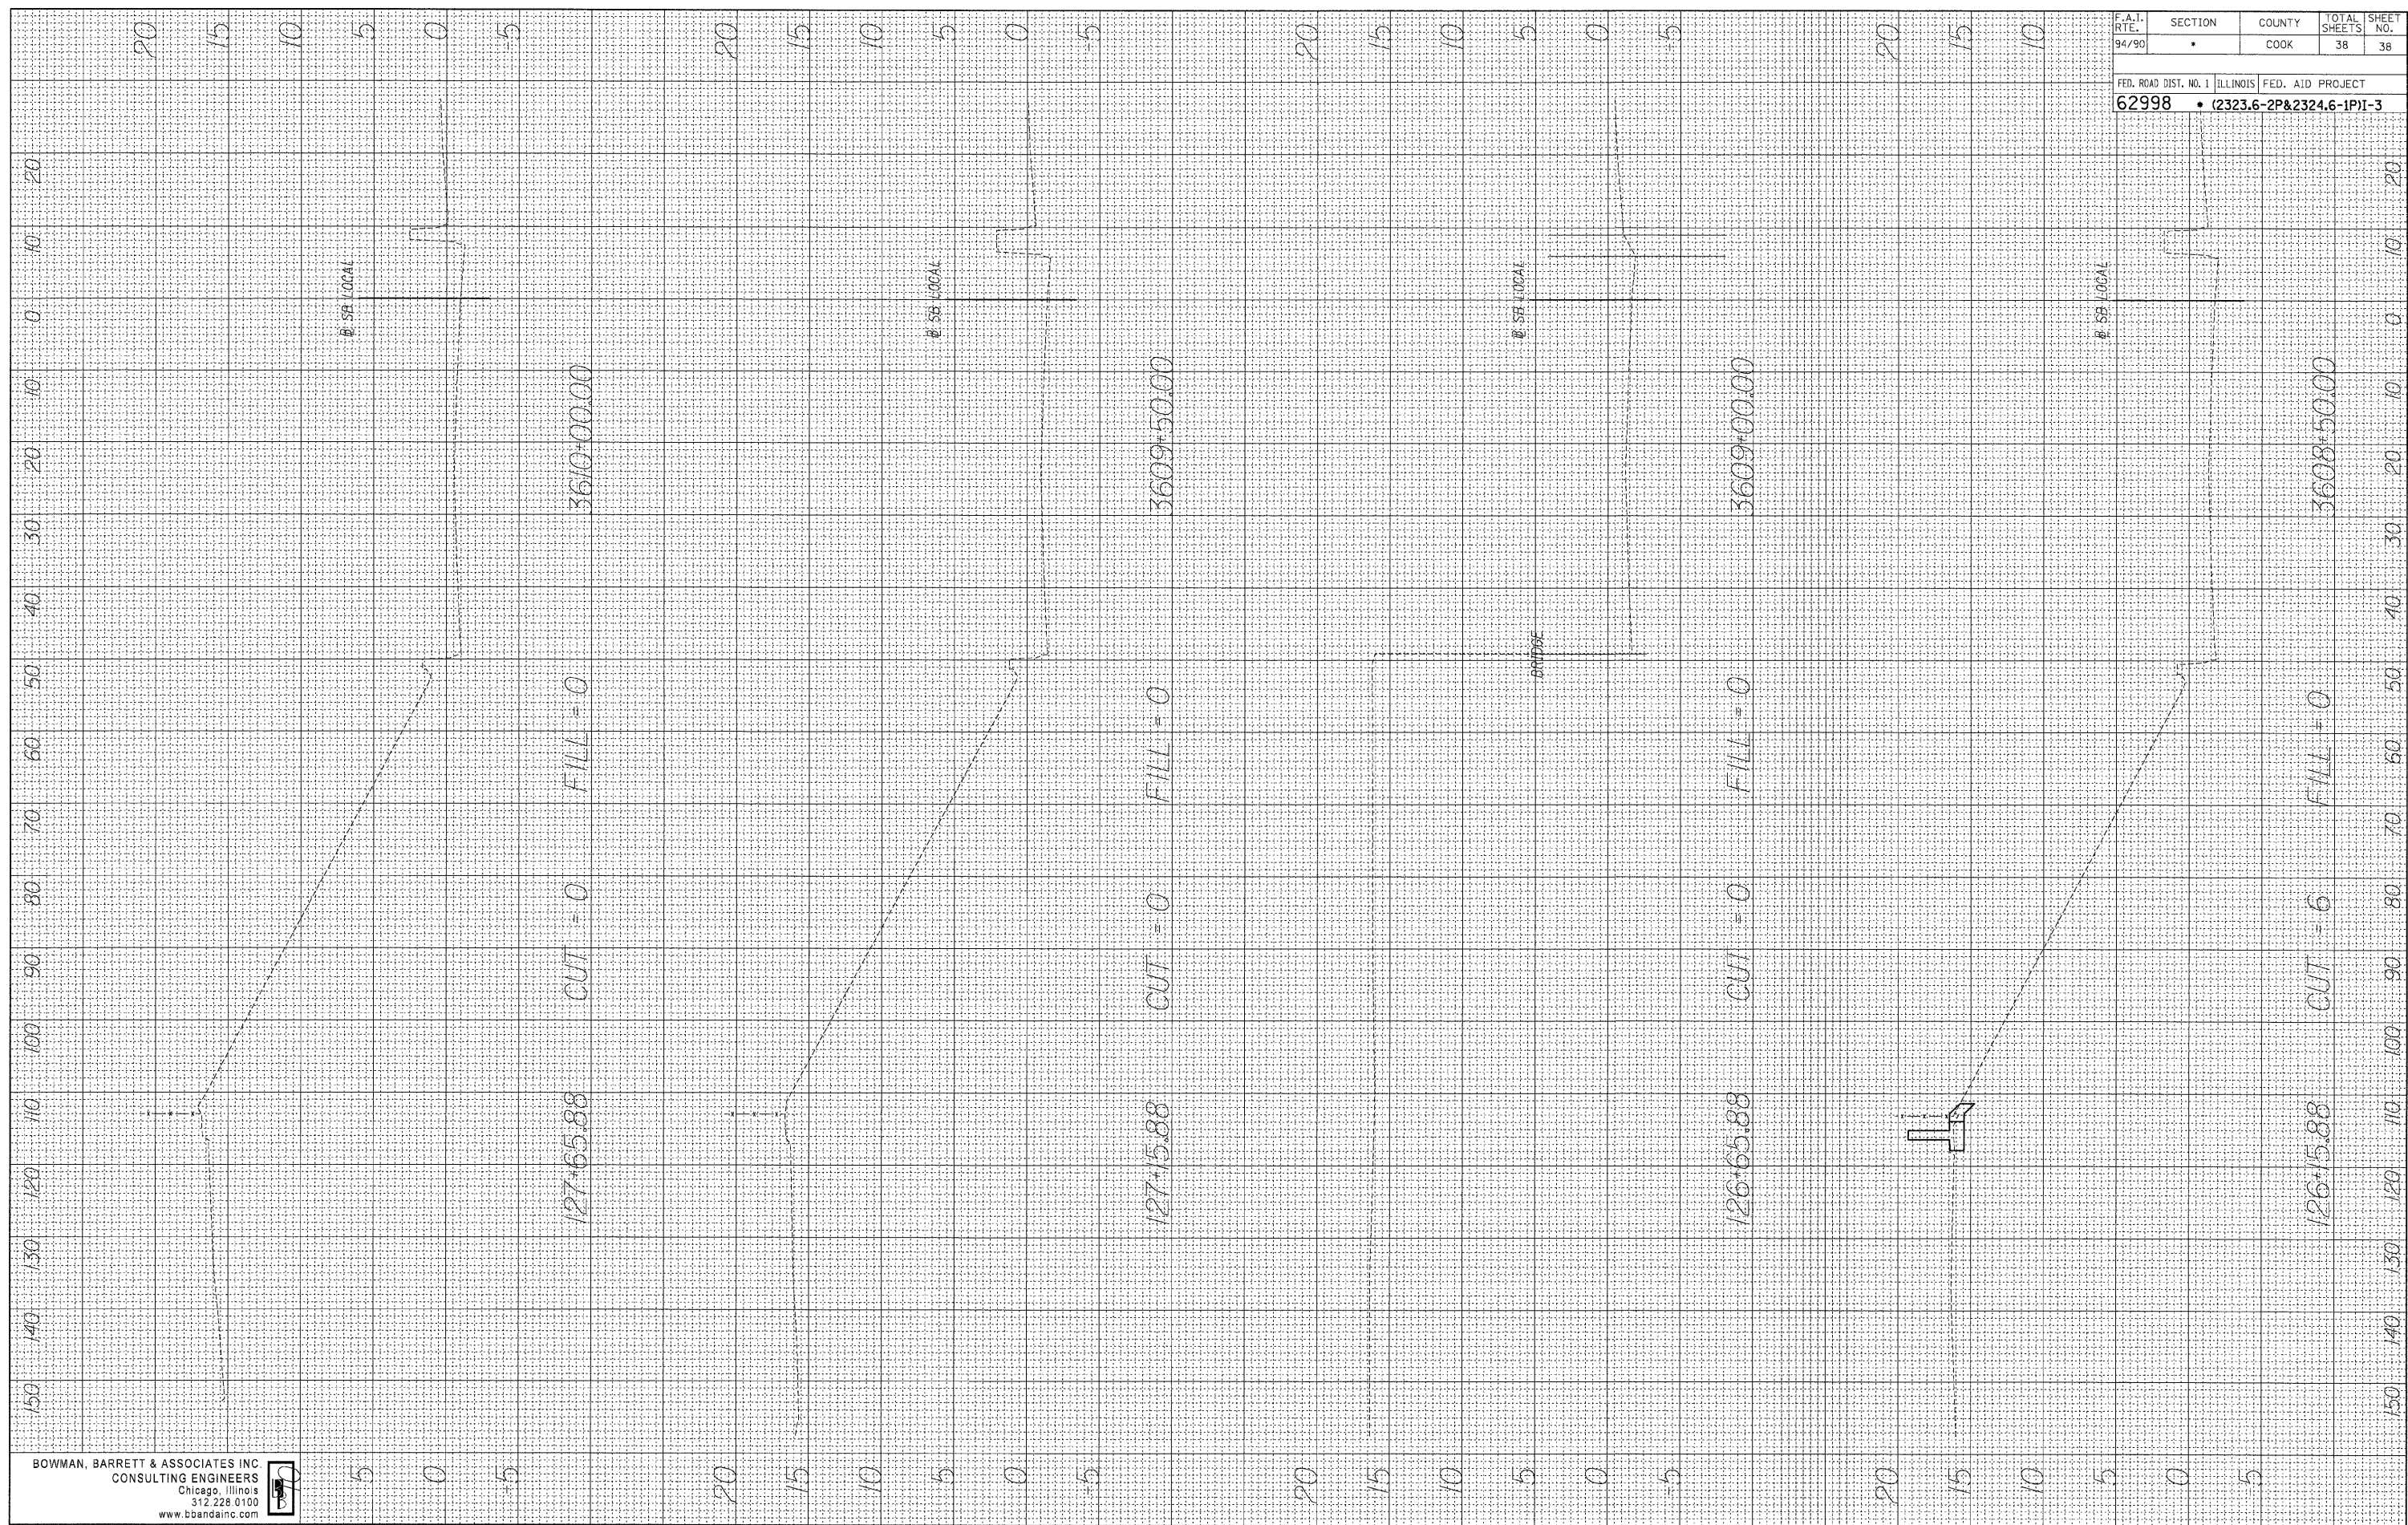

BOWMAN, BARRETT & ASSOCIATES INC
 CONSULTING ENGINEERS
 Chicago, Illinois
 312.228.0100
 www.bbainc.com

F.A.T. RTE. 94/90	SECTION •	COUNTY COOK	TOTAL SHEETS 38	SHEET NO. 38
FED. ROAD DIST. NO. 1 62998		ILLINOIS FED. AID PROJECT • (2323.6-2P&2324.6-1P)I-3		

3/6/2008 10:02:02 AM M:\660\add\WIN\32DS\IETS\660_32DCX50.dwg