

F.A. RTE.	SECTION	COUNTY	TOTAL SHEETS	SHEET NO.
1678	07-00064-00-RS	COOK	17	12
STA.		TO STA.		
FED. ROAD DIST. NO.	ILLINOIS	FED. AID PROJECT		


CONTRACT NO. 63009

SCHEDULE OF SIGNS

SIGN NO.	SIGN TYPE	QUANTITY
1	W20-2 (O) 48	2
2	M4-9 (O) 30 21	4
3	M4-9 R (O) 30 21	3
4	M4-9 R (O) 30 21	3
5	M4-9 L (O) 30 21	3
6	M4-9 L (O) 30 21	3
7	M4-8c (O) 24 18	2

LEGEND

- SIGNALIZED INTERSECTION
- 48" x 48" CONSTRUCTION WARNING SIGN WITH AMBER FLASHING LIGHT NUMBER DENOTES TYPE.
- M4-9 SERIES DETOUR SIGN WITH ROAD NAME AND CARDINAL DIRECTION PLATE. NUMBER DENOTES TYPE.
- OTHER DETOUR SIGNS. NUMBER DENOTES TYPE.
- TYPE III BARRICADE WITH AMBER FLASHING LIGHTS.
- DETOUR ROUTE

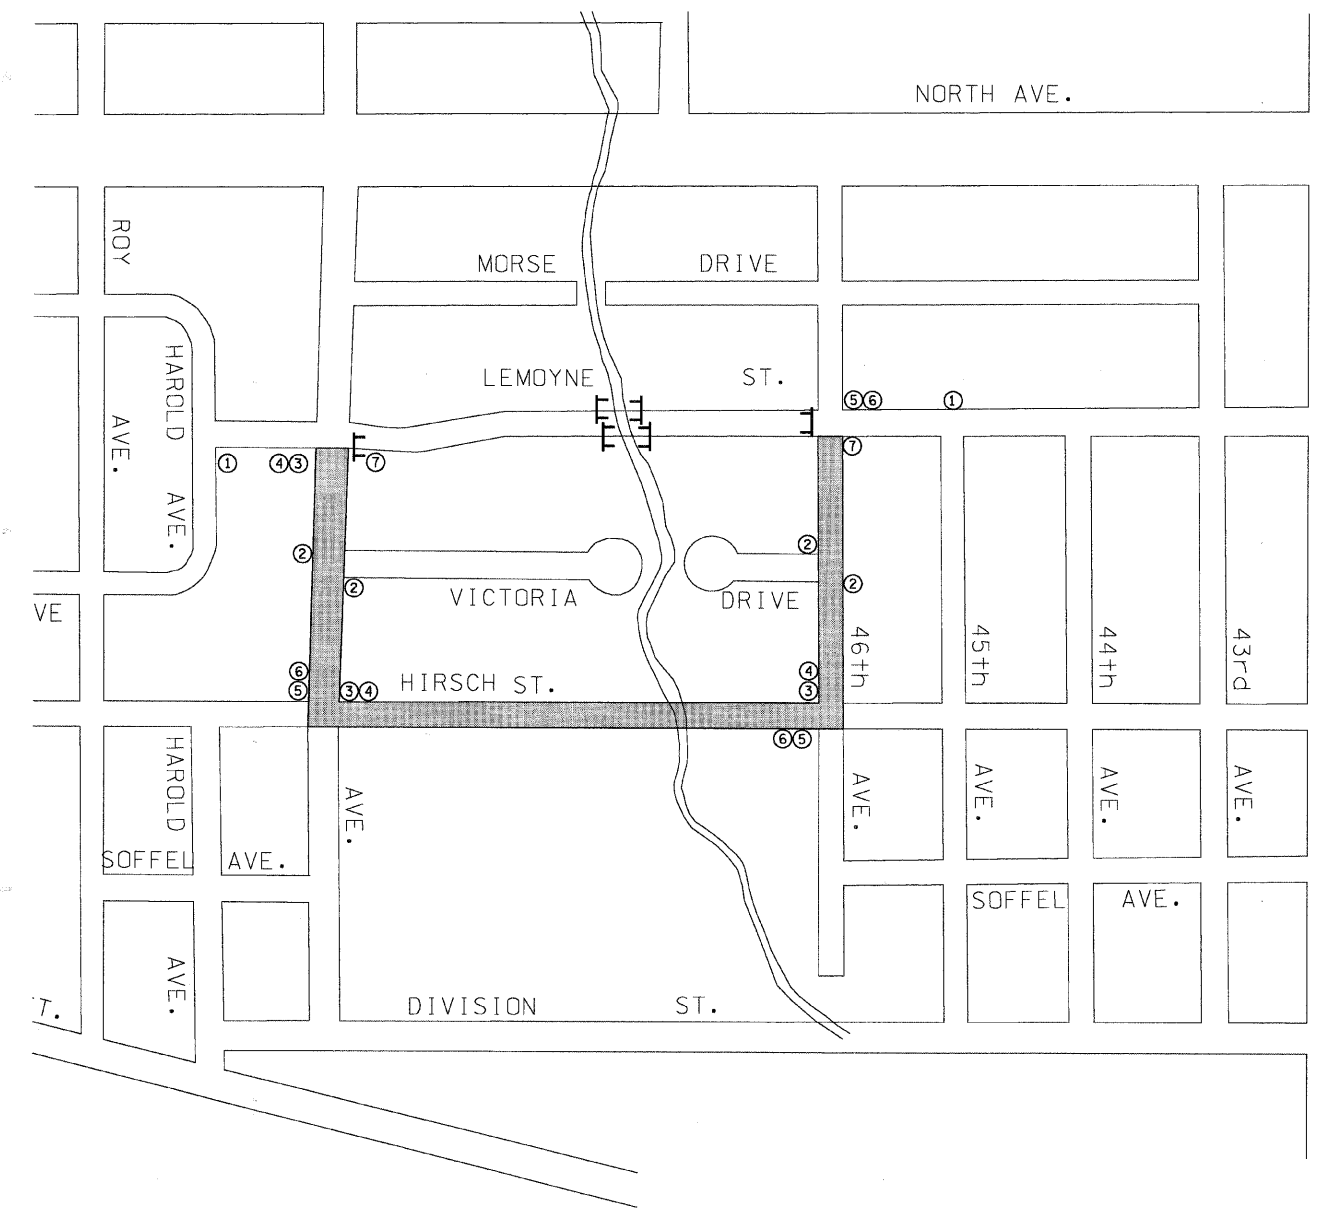

NOTE:
 IF NECESSARY LEMOYNE STREET SHALL BE CLOSED FOR THE APPLICATION OF THE WATERPROOFING MEMBRANE SYSTEM ONLY AND SHALL BE CLOSED FOR A MAXIMUM OF 3 DAYS.

DATE	BY
DATE	BY

SURVEYED
 PLOTTED
 CHECKED
 IN A
 CAD FILE NAME
 NO.

CHRISTOPHER B. BURKE ENGINEERING LTD.
 9575 West Higgins Road, Suite 600
 Rosemont, Illinois 60018
 (847) 823-0500

DATE	BY
DATE	BY

PROFILE
 SURVEYED
 PLOTTED
 CHECKED
 IN A
 CAD FILE NAME
 NO.

REVISIONS	
NAME	DATE
AMP	3/19/08

ILLINOIS DEPARTMENT OF TRANSPORTATION
 DETOUR PLAN
 CITY OF NORTHLAKE
 LEMOYNE SREET
 SCALE N.T.S. DRAWN BY EDT
 DATE 3/19/2008 CHECKED BY MW