








DATE	BY
REVISIONS	NO.
PLANNED	NO.
DESIGNED	NO.
CHECKED	NO.
IN CHARGE	NO.
PROJECT	NO.
FILE NAME	NO.

CHRISTOPHER B. BURKE  
ENGINEERING LTD.  
9575 West Higgins Road, Suite 600  
Rosemont, Illinois 60018  
(847) 823-0500

DATE	BY
REVISIONS	NO.
PLANNED	NO.
DESIGNED	NO.
CHECKED	NO.
IN CHARGE	NO.
PROJECT	NO.
FILE NAME	NO.

F.A. RTE.	SECTION	COUNTY	TOTAL SHEETS	SHEET NO.
1678	07-00064-00-RS	COOK	17	8
STA.	45+00.00	TO STA.	57+00.00	
FED. ROAD DIST. NO.	ILLINOIS	FED. AID PROJECT		

CONTRACT NO. 63009

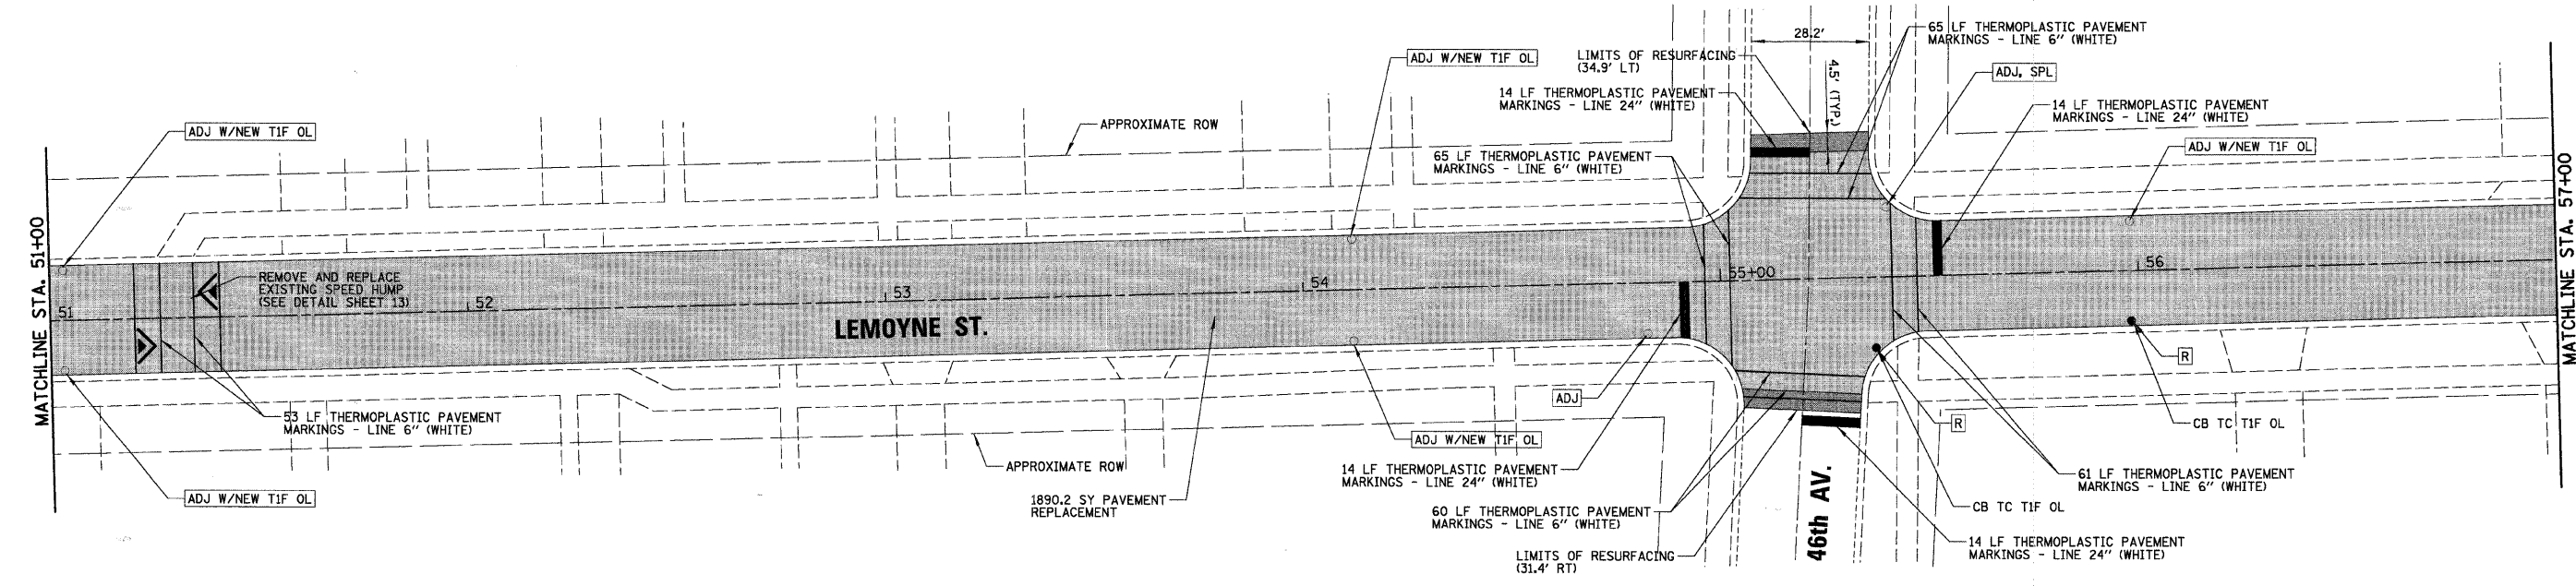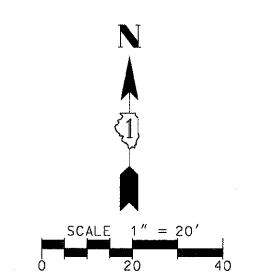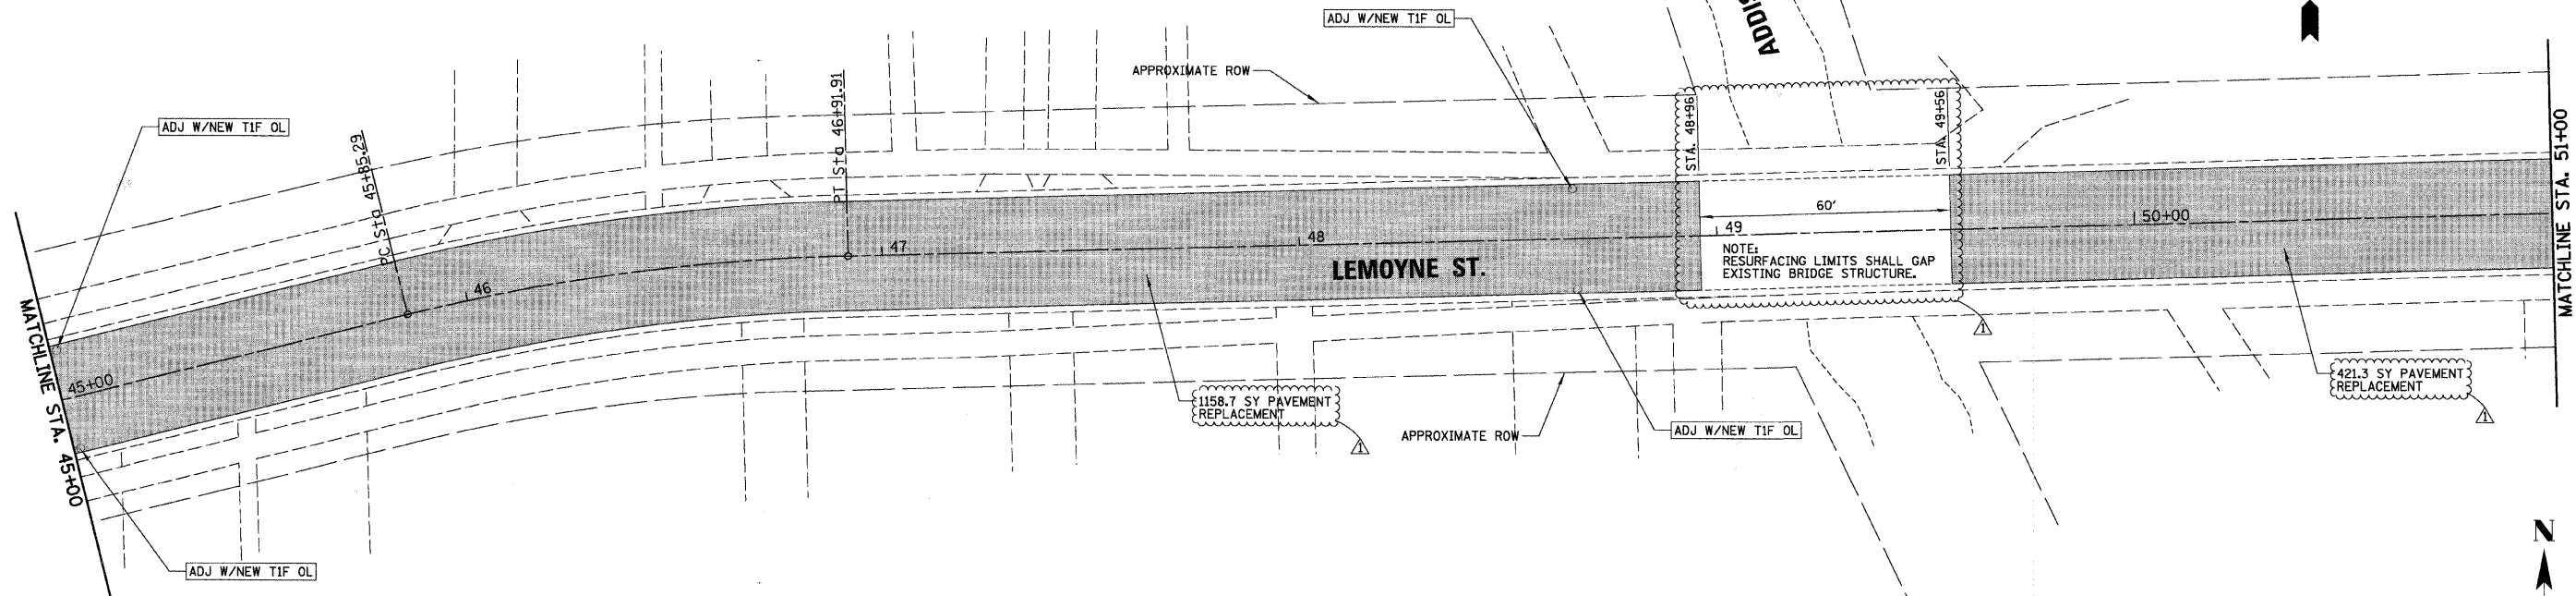

- LEGEND:**
- PAVEMENT REPLACEMENT
    - HOT-MIX ASPHALT SURFACE REMOVAL, 3 1/4"
    - HOT-MIX ASPHALT SURFACE COURSE
    - MIX "C", NSO (QC/QA), 1 1/2"
    - LEVELING BINDER (MACHINE METHOD) NSO, (QC/QA), 1 3/4"
  - DRAINAGE STRUCTURE TO BE ADJUSTED
  - DRAINAGE STRUCTURE ADJUSTMENT (SPECIAL)
  - DRAINAGE STRUCTURE TO BE REMOVED
  - HMA SURFACE REMOVAL - BUTT JOINT

REVISIONS	
NAME	DATE
AMP	3/19/08

ILLINOIS DEPARTMENT OF TRANSPORTATION  
  
PROPOSED PLAN  
CITY OF NORTHLAKE  
LEMOYNE SREET  
  
SCALE 1" = 20'  
DATE 3/19/2008  
  
DRAWN BY EDT  
CHECKED BY MW

F.A. RTE.	SECTION	COUNTY	TOTAL SHEETS	SHEET NO.
1678	07-00064-00-RS	COOK	17	12
STA.		TO STA.		
FED. ROAD DIST. NO.	ILLINOIS	FED. AID PROJECT		

**CONTRACT NO. 63009**


**SCHEDULE OF SIGNS**

SIGN NO.	SIGN TYPE	QUANTITY
1	W20-2 (O) 48	2
2	M4-9 (O) 30 21	4
3	M4-9 R (O) 30 21	3
4	M4-9 R (O) 30 21	3
5	M4-9 L (O) 30 21	3
6	M4-9 L (O) 30 21	3
7	M4-8c (O) 24 18	2

**LEGEND**

- SIGNALIZED INTERSECTION
- 48" x 48" CONSTRUCTION WARNING SIGN WITH AMBER FLASHING LIGHT NUMBER DENOTES TYPE.
- M4-9 SERIES DETOUR SIGN WITH ROAD NAME AND CARDINAL DIRECTION PLATE. NUMBER DENOTES TYPE.
- OTHER DETOUR SIGNS. NUMBER DENOTES TYPE.
- TYPE III BARRICADE WITH AMBER FLASHING LIGHTS.
- DETOUR ROUTE

**NOTE:**  
IF NECESSARY LEMOYNE STREET SHALL BE CLOSED FOR THE APPLICATION OF THE WATERPROOFING MEMBRANE SYSTEM ONLY AND SHALL BE CLOSED FOR A MAXIMUM OF 3 DAYS.

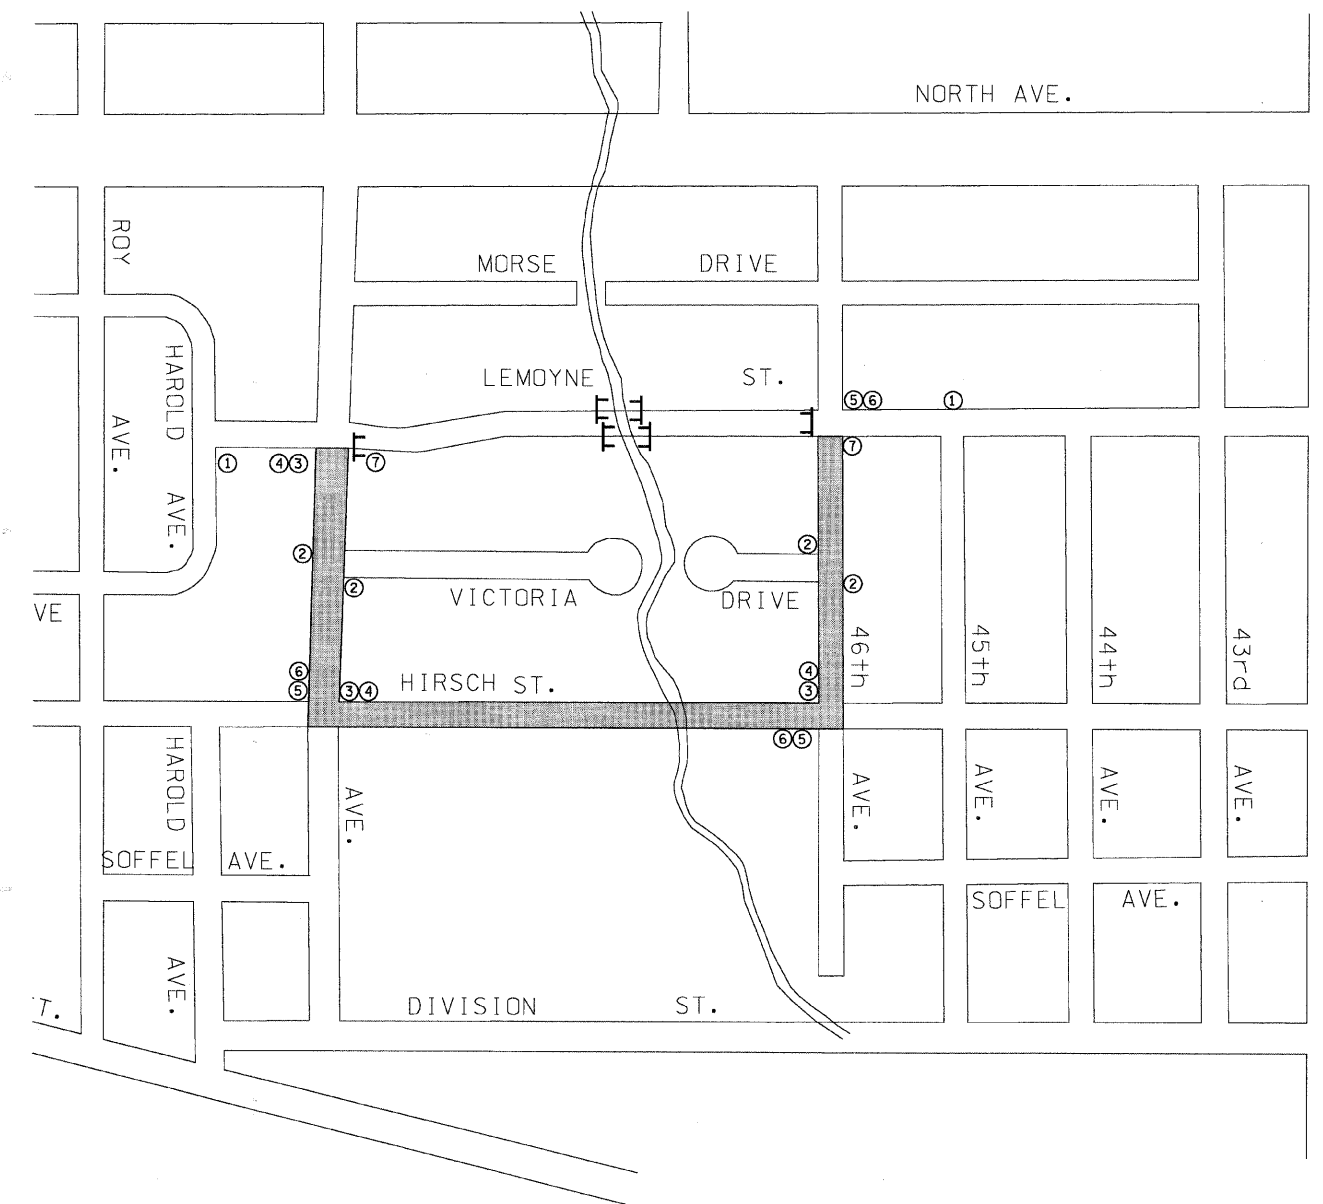

DATE	BY
DATE	BY

**CHRISTOPHER B. BURKE ENGINEERING LTD.**  
9575 West Higgins Road, Suite 600  
Rosemont, Illinois 60018  
(847) 823-0500

DATE	BY
DATE	BY

REVISIONS	
NAME	DATE
AMP	3/19/08

ILLINOIS DEPARTMENT OF TRANSPORTATION  
DETOUR PLAN  
CITY OF NORTHLAKE  
LEMOYNE SREET  
SCALE N.T.S. DRAWN BY EDT  
DATE 3/19/2008 CHECKED BY MW