


FAU RTE	SECTION	COUNTY	TOTAL SHEETS	SHEET NO.
3577	06-00044-00-RS	COOK	16	6
F. H.W. A. REG.	ILLINOIS PROJECT	M-8003(911)		

CONTRACT NO. 63010

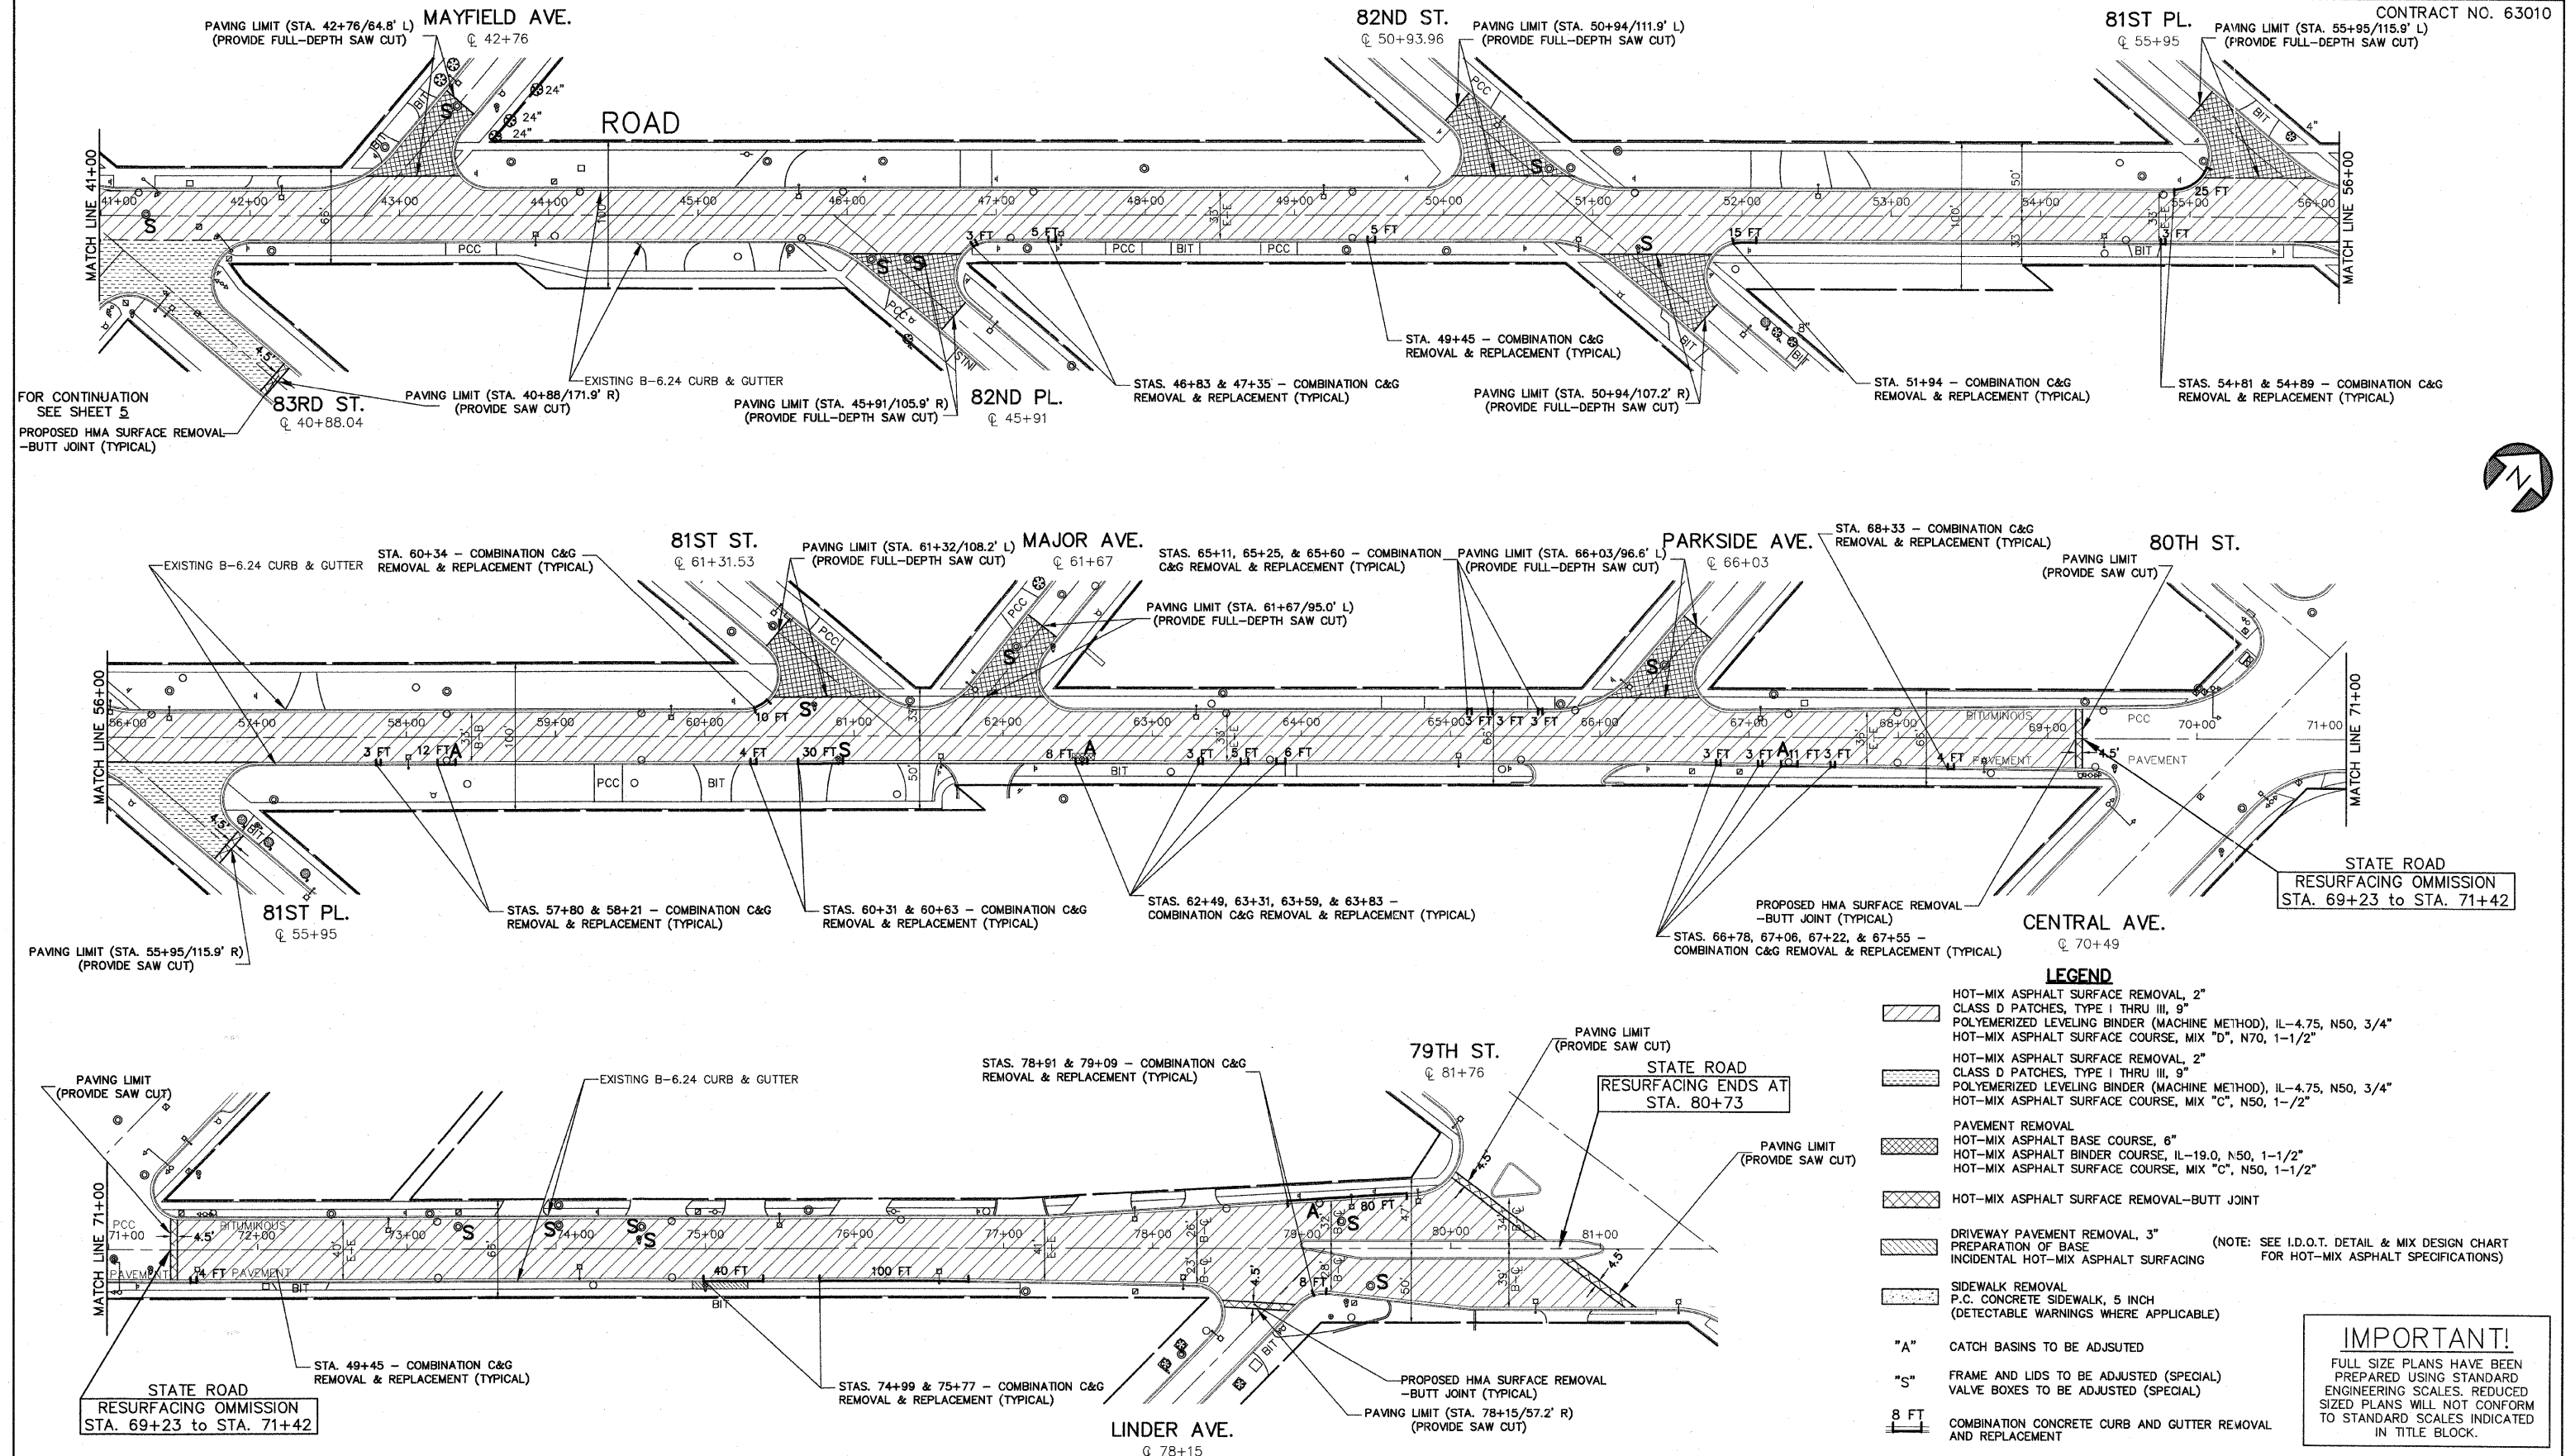

FOR CONTINUATION SEE SHEET 5
PROPOSED HMA SURFACE REMOVAL - BUTT JOINT (TYPICAL)

STATE ROAD RESURFACING OMISSION STA. 69+23 TO STA. 71+42

LEGEND

- HOT-MIX ASPHALT SURFACE REMOVAL, 2"
- CLASS D PATCHES, TYPE I THRU III, 9"
- POLYMERIZED LEVELING BINDER (MACHINE METHOD), IL-4.75, N50, 3/4"
- HOT-MIX ASPHALT SURFACE COURSE, MIX "D", N70, 1-1/2"
- HOT-MIX ASPHALT SURFACE REMOVAL, 2"
- CLASS D PATCHES, TYPE I THRU III, 9"
- POLYMERIZED LEVELING BINDER (MACHINE METHOD), IL-4.75, N50, 3/4"
- HOT-MIX ASPHALT SURFACE COURSE, MIX "C", N50, 1-1/2"
- PAVEMENT REMOVAL
- HOT-MIX ASPHALT BASE COURSE, 6"
- HOT-MIX ASPHALT BINDER COURSE, IL-19.0, N50, 1-1/2"
- HOT-MIX ASPHALT SURFACE COURSE, MIX "C", N50, 1-1/2"
- HOT-MIX ASPHALT SURFACE REMOVAL - BUTT JOINT
- DRIVEWAY PAVEMENT REMOVAL, 3"
- PREPARATION OF BASE
- INCIDENTAL HOT-MIX ASPHALT SURFACING (NOTE: SEE I.D.O.T. DETAIL & MIX DESIGN CHART FOR HOT-MIX ASPHALT SPECIFICATIONS)
- SIDEWALK REMOVAL
- P.C. CONCRETE SIDEWALK, 5 INCH (DETECTABLE WARNINGS WHERE APPLICABLE)
- "A" CATCH BASINS TO BE ADJUSTED
- "S" FRAME AND LIDS TO BE ADJUSTED (SPECIAL)
VALVE BOXES TO BE ADJUSTED (SPECIAL)
- 8 FT COMBINATION CONCRETE CURB AND GUTTER REMOVAL AND REPLACEMENT

IMPORTANT!
FULL SIZE PLANS HAVE BEEN PREPARED USING STANDARD ENGINEERING SCALES. REDUCED SIZED PLANS WILL NOT CONFORM TO STANDARD SCALES INDICATED IN TITLE BLOCK.

Frank Novotny & Associates, Inc.
Civil Engineers/Municipal Consultants
825 Midway Drive • Willowbrook, IL • 60527 • Telephone: (630) 887-8640 • Fax: (630) 887-0132
Illinois Professional Design Firm No. 184-000928

PROJECT
**CITY OF BURBANK, ILLINOIS
STATE ROAD LAPP RESURFACING
87th STREET TO 79th STREET
MFT SECTION NO. 06-00044-00-RS**

REVISIONS			
NO.	BY	DATE	DESCRIPTION
1	BAH	12/07	PER IDOT REVIEW

**PLAN: STATE ROAD
(RESURFACING)
STA. 41+00 TO 79th STREET
(STA. 80+73)**

PROJECT NO. 05480	SCALE 1"=50'	SHEET 6
DRAWN/DESIGNED JFP/TPG	DATE OCT., 2007	OF 16
CHECKED/APPROVED TPG	FIELD BOOK NO. FILE	SHEETS