


FAU RTE	SECTION	COUNTY	TOTAL SHEETS	SHEET NO.
3577	06-00044-00-RS	COOK	16	7
F. HW. A. REG.	ILLINOIS PROJECT	M-8003(911)		

CONTRACT NO. 63010

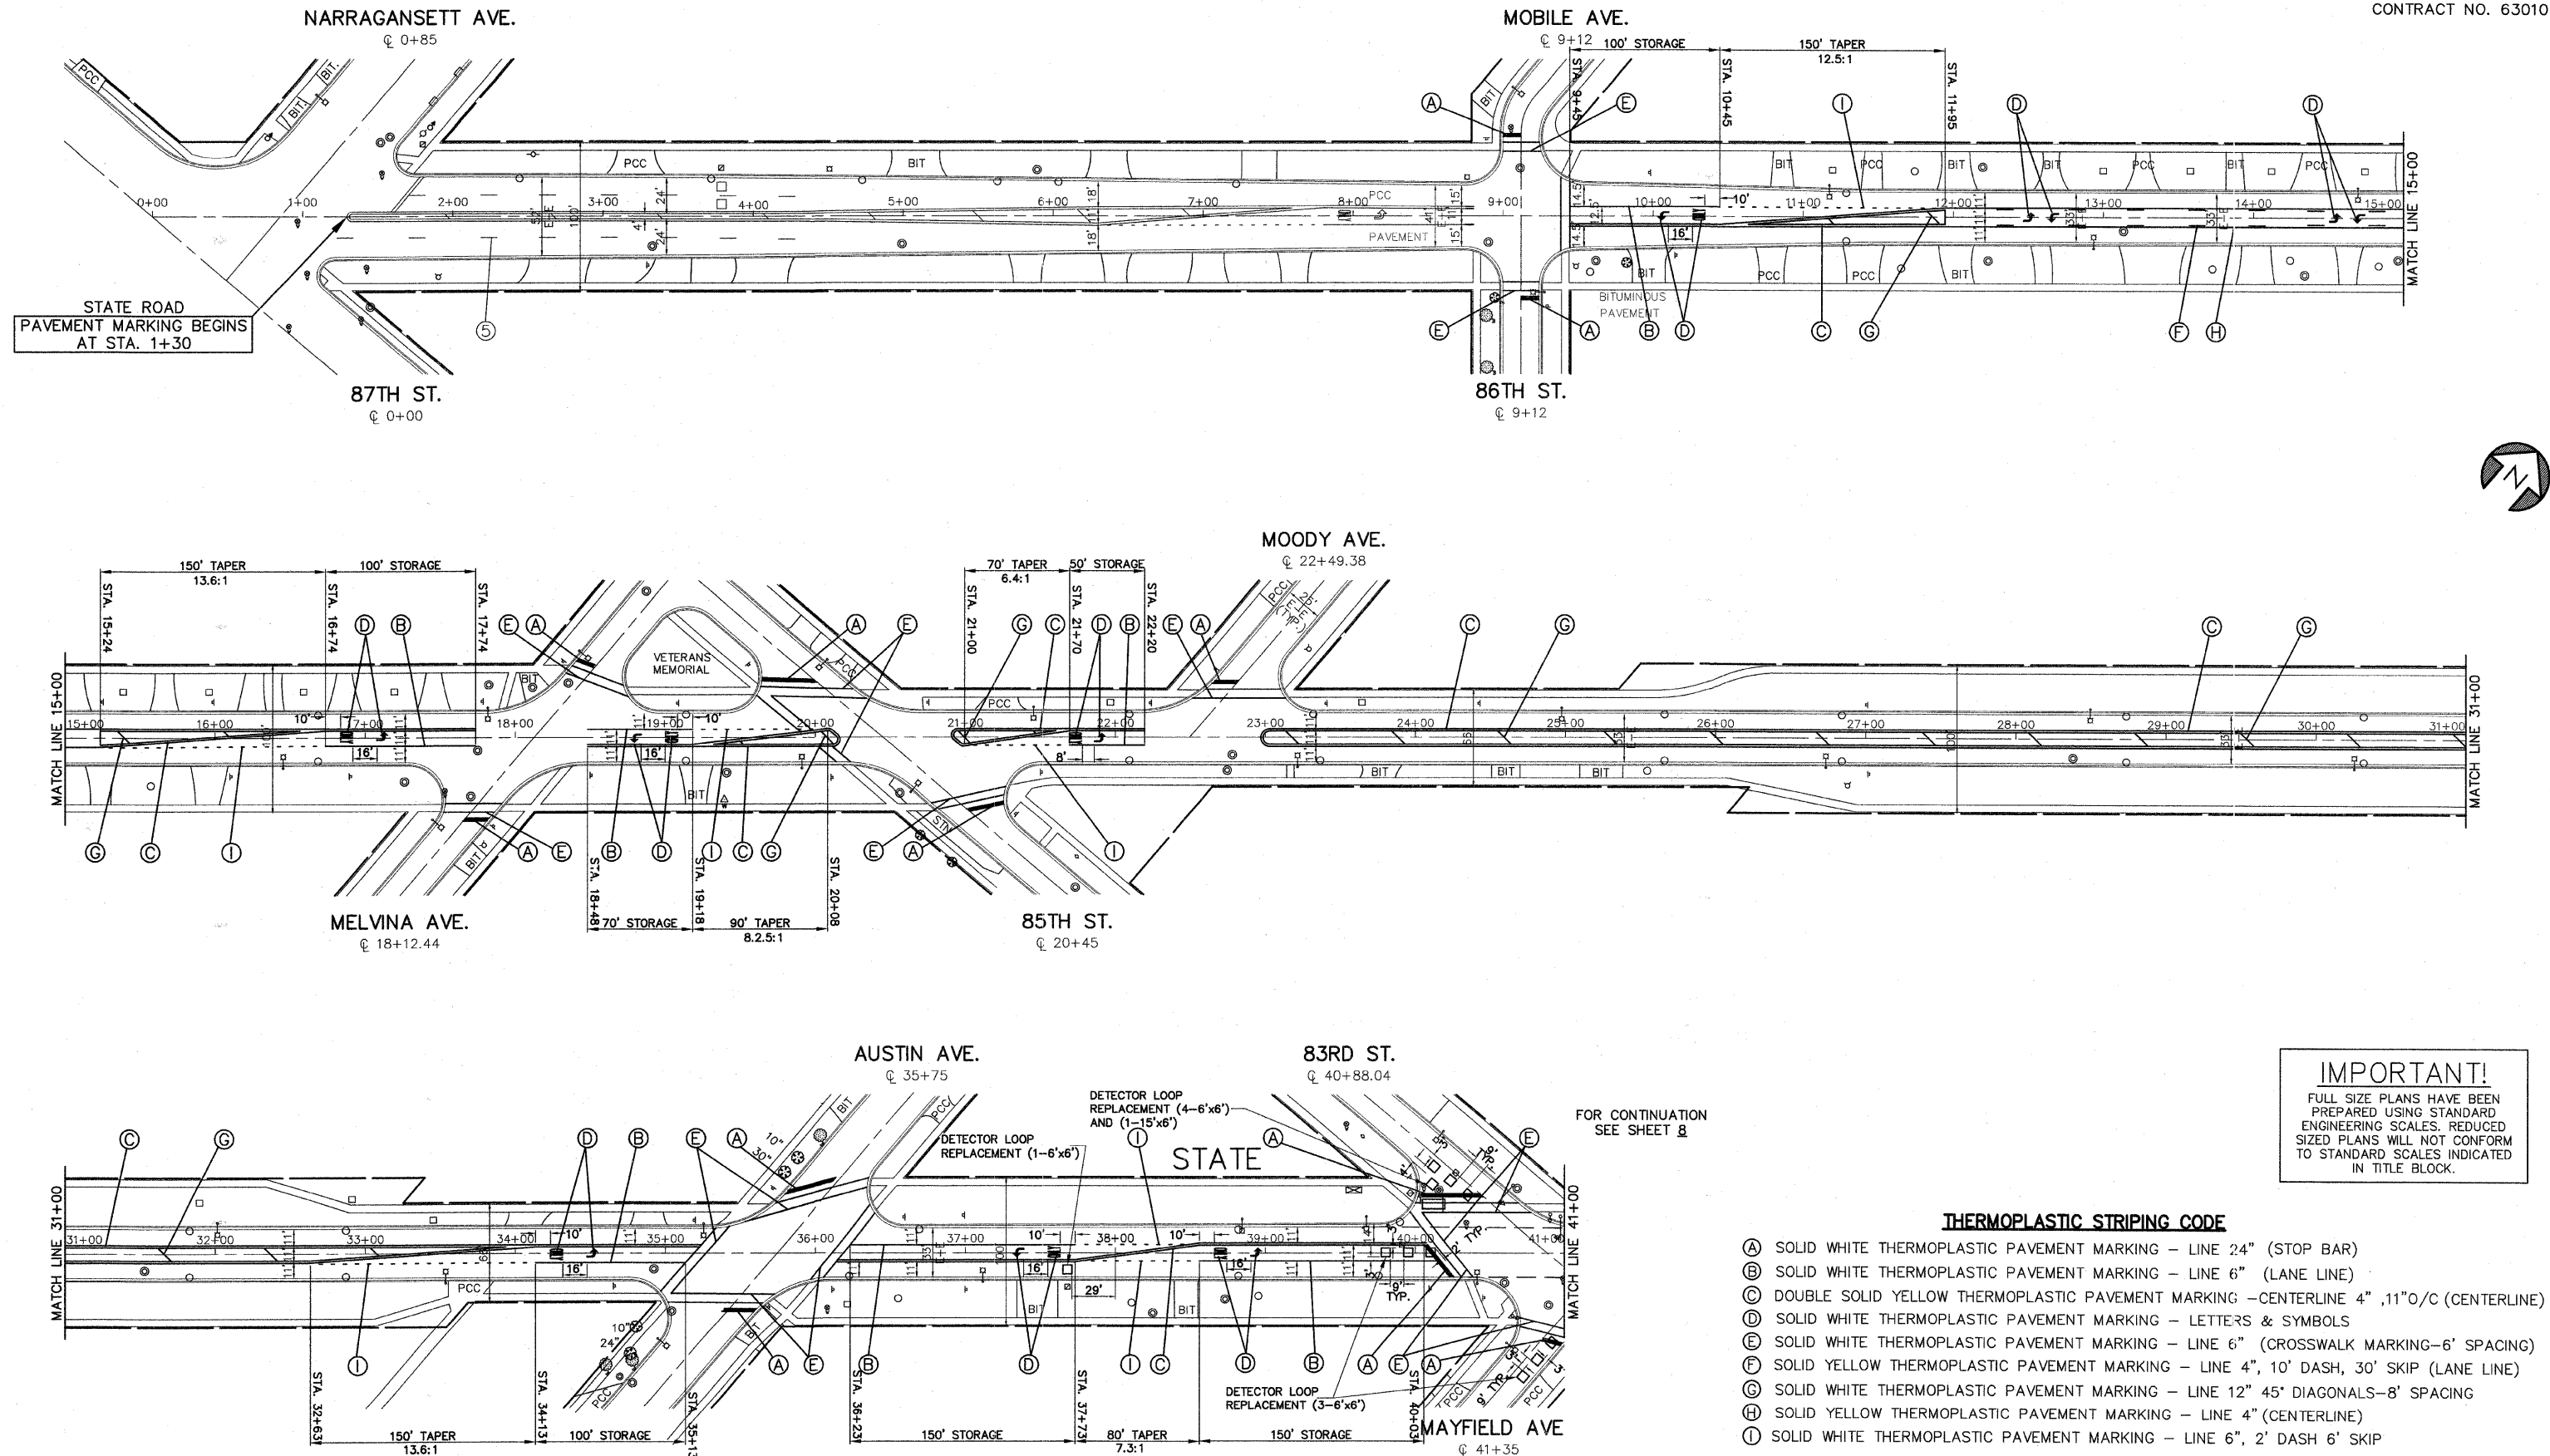

IMPORTANT!
 FULL SIZE PLANS HAVE BEEN PREPARED USING STANDARD ENGINEERING SCALES. REDUCED SIZED PLANS WILL NOT CONFORM TO STANDARD SCALES INDICATED IN TITLE BLOCK.

THERMOPLASTIC STRIPING CODE

- (A) SOLID WHITE THERMOPLASTIC PAVEMENT MARKING - LINE 24" (STOP BAR)
- (B) SOLID WHITE THERMOPLASTIC PAVEMENT MARKING - LINE 6" (LANE LINE)
- (C) DOUBLE SOLID YELLOW THERMOPLASTIC PAVEMENT MARKING - CENTERLINE 4" , 11" O/C (CENTERLINE)
- (D) SOLID WHITE THERMOPLASTIC PAVEMENT MARKING - LETTERS & SYMBOLS
- (E) SOLID WHITE THERMOPLASTIC PAVEMENT MARKING - LINE 6" (CROSSWALK MARKING-6' SPACING)
- (F) SOLID YELLOW THERMOPLASTIC PAVEMENT MARKING - LINE 4", 10' DASH, 30' SKIP (LANE LINE)
- (G) SOLID WHITE THERMOPLASTIC PAVEMENT MARKING - LINE 12" 45' DIAGONALS-8' SPACING
- (H) SOLID YELLOW THERMOPLASTIC PAVEMENT MARKING - LINE 4" (CENTERLINE)
- (I) SOLID WHITE THERMOPLASTIC PAVEMENT MARKING - LINE 6", 2' DASH 6' SKIP

FOR CONTINUATION SEE SHEET 8

Frank Novotny & Associates, Inc.
 Civil Engineers/Municipal Consultants
 825 Midway Drive • Willowbrook, IL • 60527 • Telephone: (630) 887-8640 • Fax: (630) 887-0132
 Illinois Professional Design Firm No. 184-000928

PROJECT
CITY OF BURBANK, ILLINOIS
STATE ROAD LAPP RESURFACING
 87th STREET TO 79th STREET
 MFT SECTION NO. 06-00044-00-RS

REVISIONS				
NO.	BY	DATE	DESCRIPTION	
1	BAH	12/07	PER IDOT REVIEW	

PLAN: STATE ROAD
 (PAVEMENT MARKING)
 STA. 8+75 TO STA. 41+00

PROJECT NO. 05480	SCALE 1"=50'	SHEET 7
DRAWN/DESIGNED JFP/TPG	DATE OCT., 2007	OF 16
CHECKED/APPROVED TPG	FIELD BOOK NO. FILE	SHEETS