


FAU RTE	SECTION	COUNTY	TOTAL SHEETS	SHEET NO.
2803	07-00202-00-RS	COOK	12	4
F. HW. A. REG.	ILLINOIS PROJECT	M-8003(915)		

CONTRACT NO. 63014

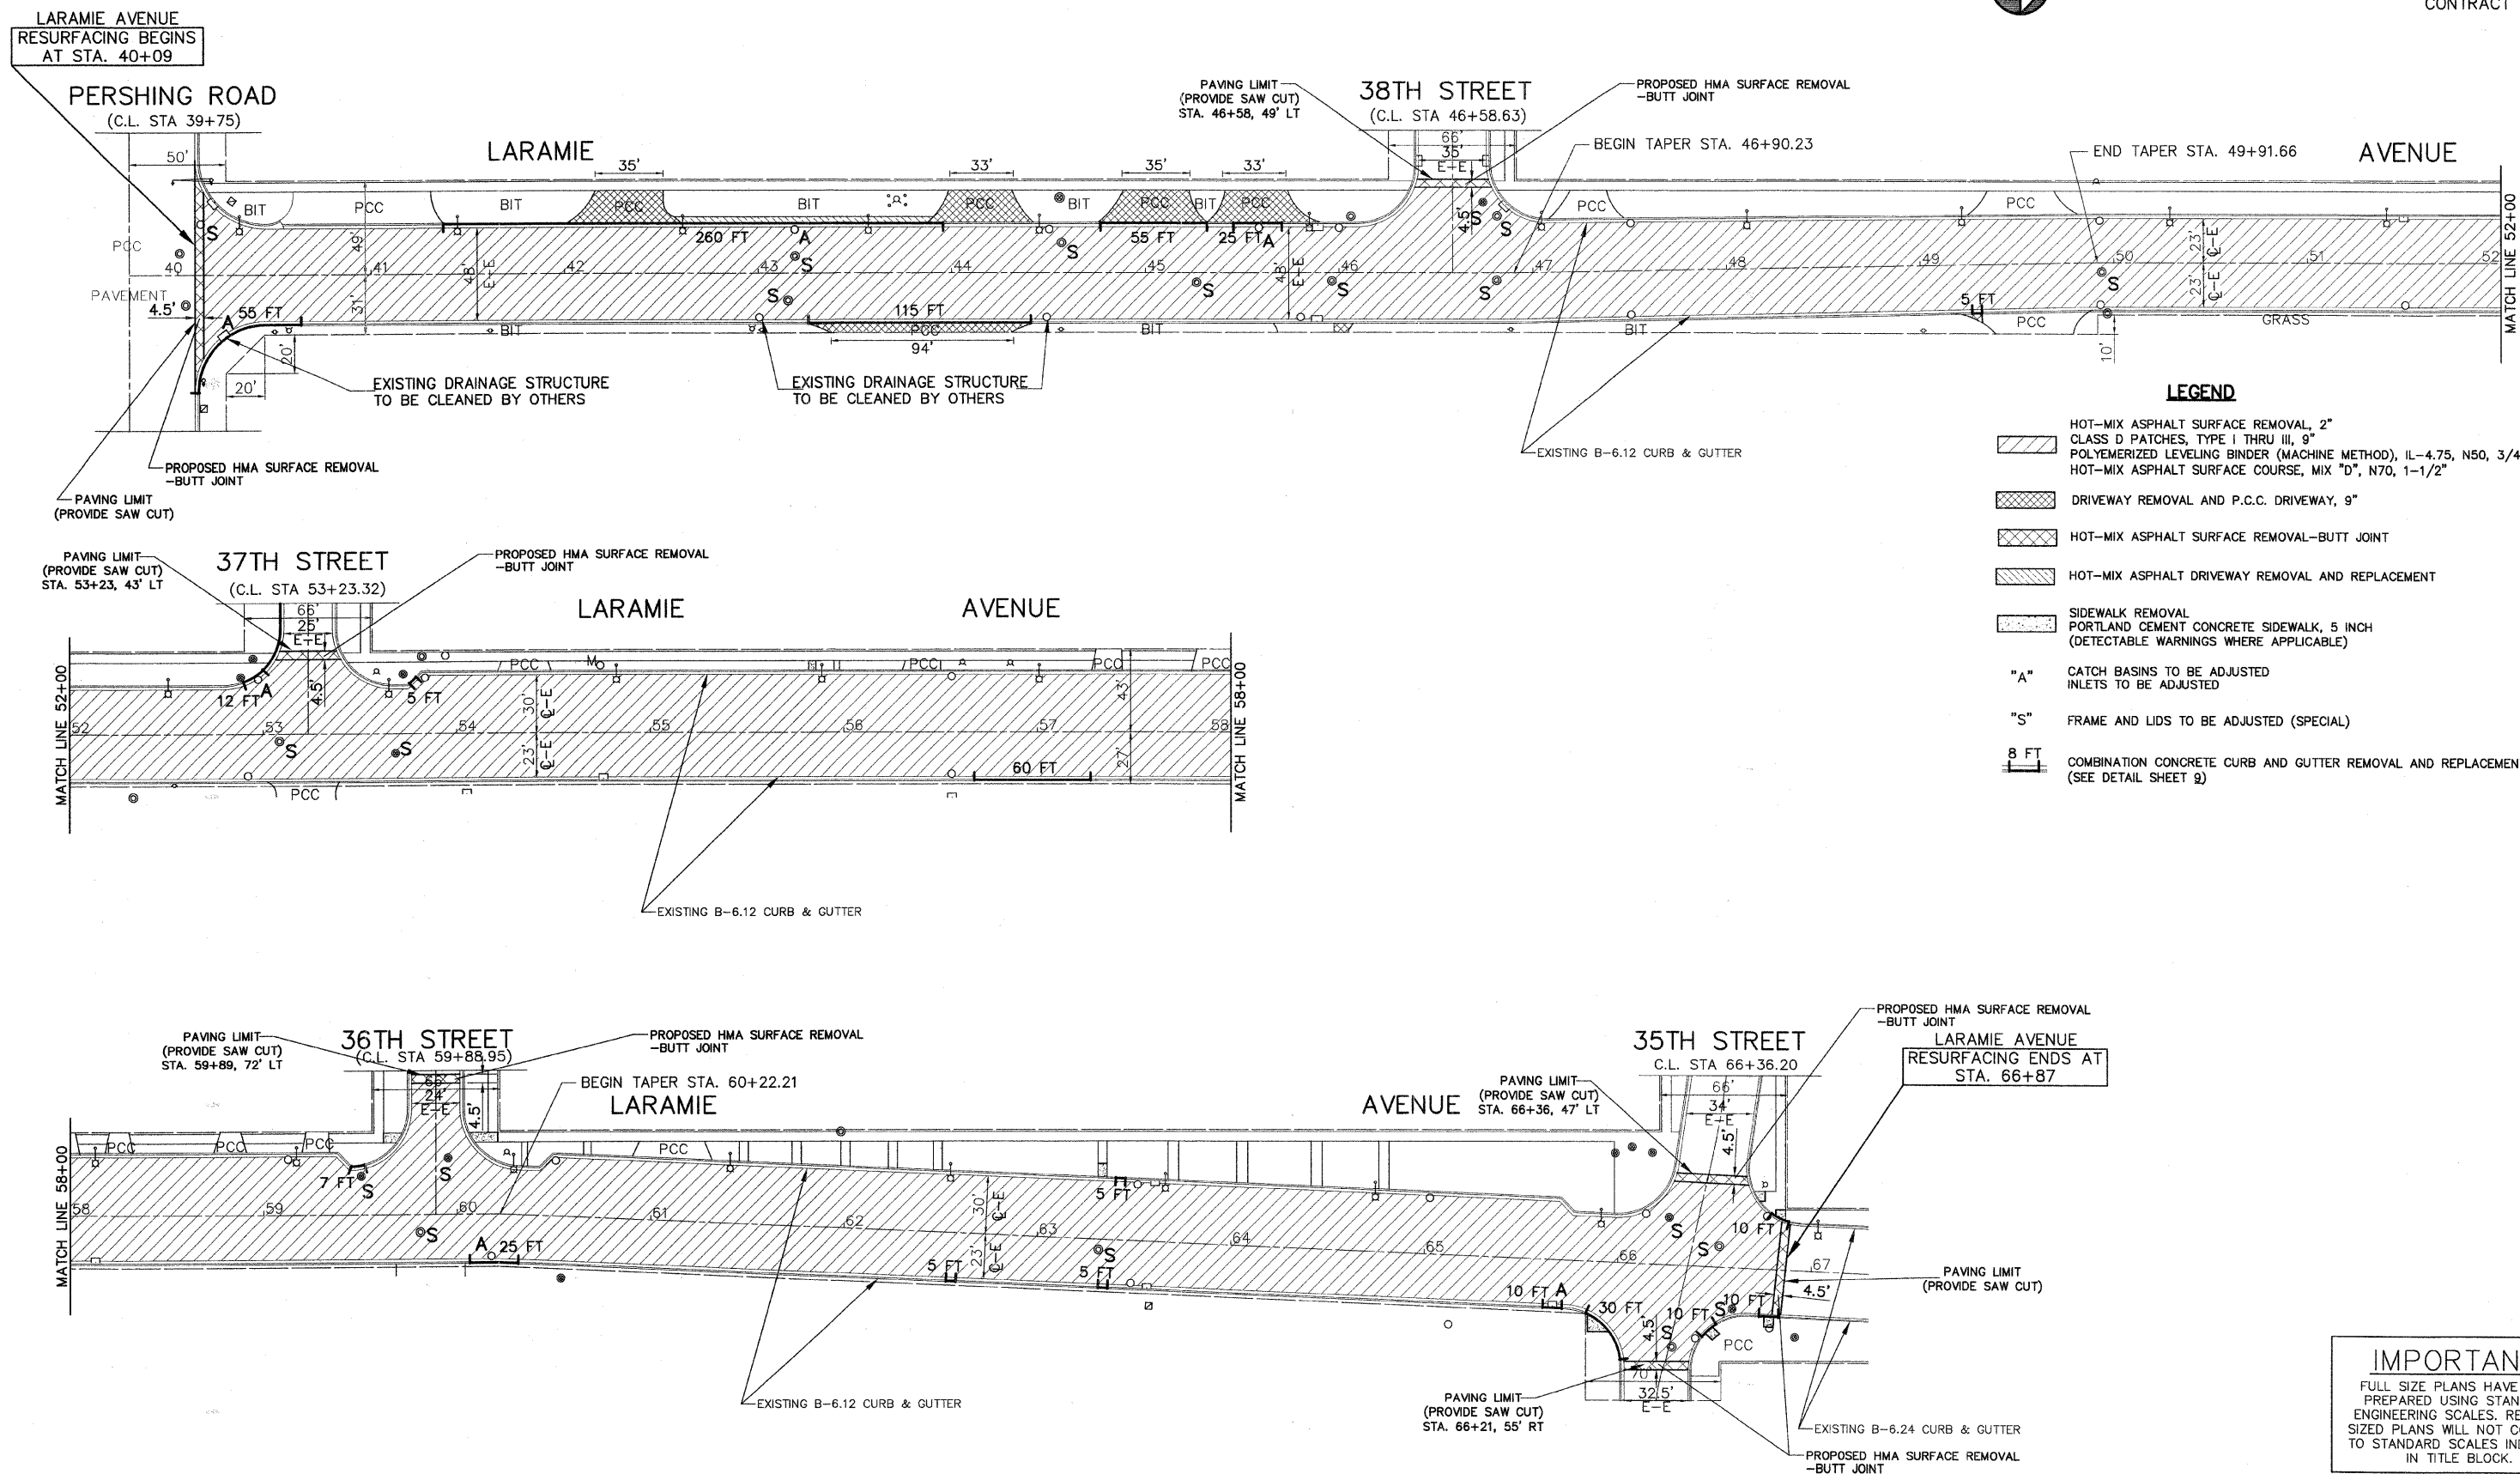

LEGEND

- HOT-MIX ASPHALT SURFACE REMOVAL, 2" CLASS D PATCHES, TYPE I THRU III, 9" POLYMERIZED LEVELING BINDER (MACHINE METHOD), IL-4.75, N50, 3/4" HOT-MIX ASPHALT SURFACE COURSE, MIX "D", N70, 1-1/2"
- DRIVEWAY REMOVAL AND P.C.C. DRIVEWAY, 9"
- HOT-MIX ASPHALT SURFACE REMOVAL-BUTT JOINT
- HOT-MIX ASPHALT DRIVEWAY REMOVAL AND REPLACEMENT
- SIDEWALK REMOVAL PORTLAND CEMENT CONCRETE SIDEWALK, 5 INCH (DETECTABLE WARNINGS WHERE APPLICABLE)
- "A" CATCH BASINS TO BE ADJUSTED INLETS TO BE ADJUSTED
- "S" FRAME AND LIDS TO BE ADJUSTED (SPECIAL)
- 8 FT COMBINATION CONCRETE CURB AND GUTTER REMOVAL AND REPLACEMENT (SEE DETAIL SHEET 9)

IMPORTANT!
 FULL SIZE PLANS HAVE BEEN PREPARED USING STANDARD ENGINEERING SCALES. REDUCED SIZED PLANS WILL NOT CONFORM TO STANDARD SCALES INDICATED IN TITLE BLOCK.

Frank Novotny & Associates, Inc.
 Civil Engineers/Municipal Consultants
 825 Midway Drive • Willowbrook, IL • 60527 • Telephone: (630) 887-8640 • Fax: (630) 887-0132
 Illinois Professional Design Firm No. 184-000928

PROJECT **TOWN OF CICERO, ILLINOIS**
LARAMIE AVENUE LAPP RESURFACING
 PERSHING ROAD TO 35TH STREET
 MFT SECTION NO. 07-00202-00-RS

REVISIONS			
NO.	BY	DATE	DESCRIPTION
1	AMS	1/10/08	IDOT COMMENTS

PLAN: LARAMIE AVENUE
 (RESURFACING)
 PERSHING RD TO 39TH STREET

PROJECT NO. 05047	SCALE 1"=40'	SHEET 4 OF 12 SHEETS
DRAWN/DESIGNED JFP/AMS	DATE OCT., 2007	
CHECKED/APPROVED TPG	FIELD BOOK NO. FILE	