


F.A.P. RTE.	SECTION	COUNTY	TOTAL SHEETS	SHEET NO.
638	136T	HENRY	34	16
STA.		TO STA.		
FED. ROAD DIST. NO.		ILLINOIS FED. AID PROJECT		


STAGE 1

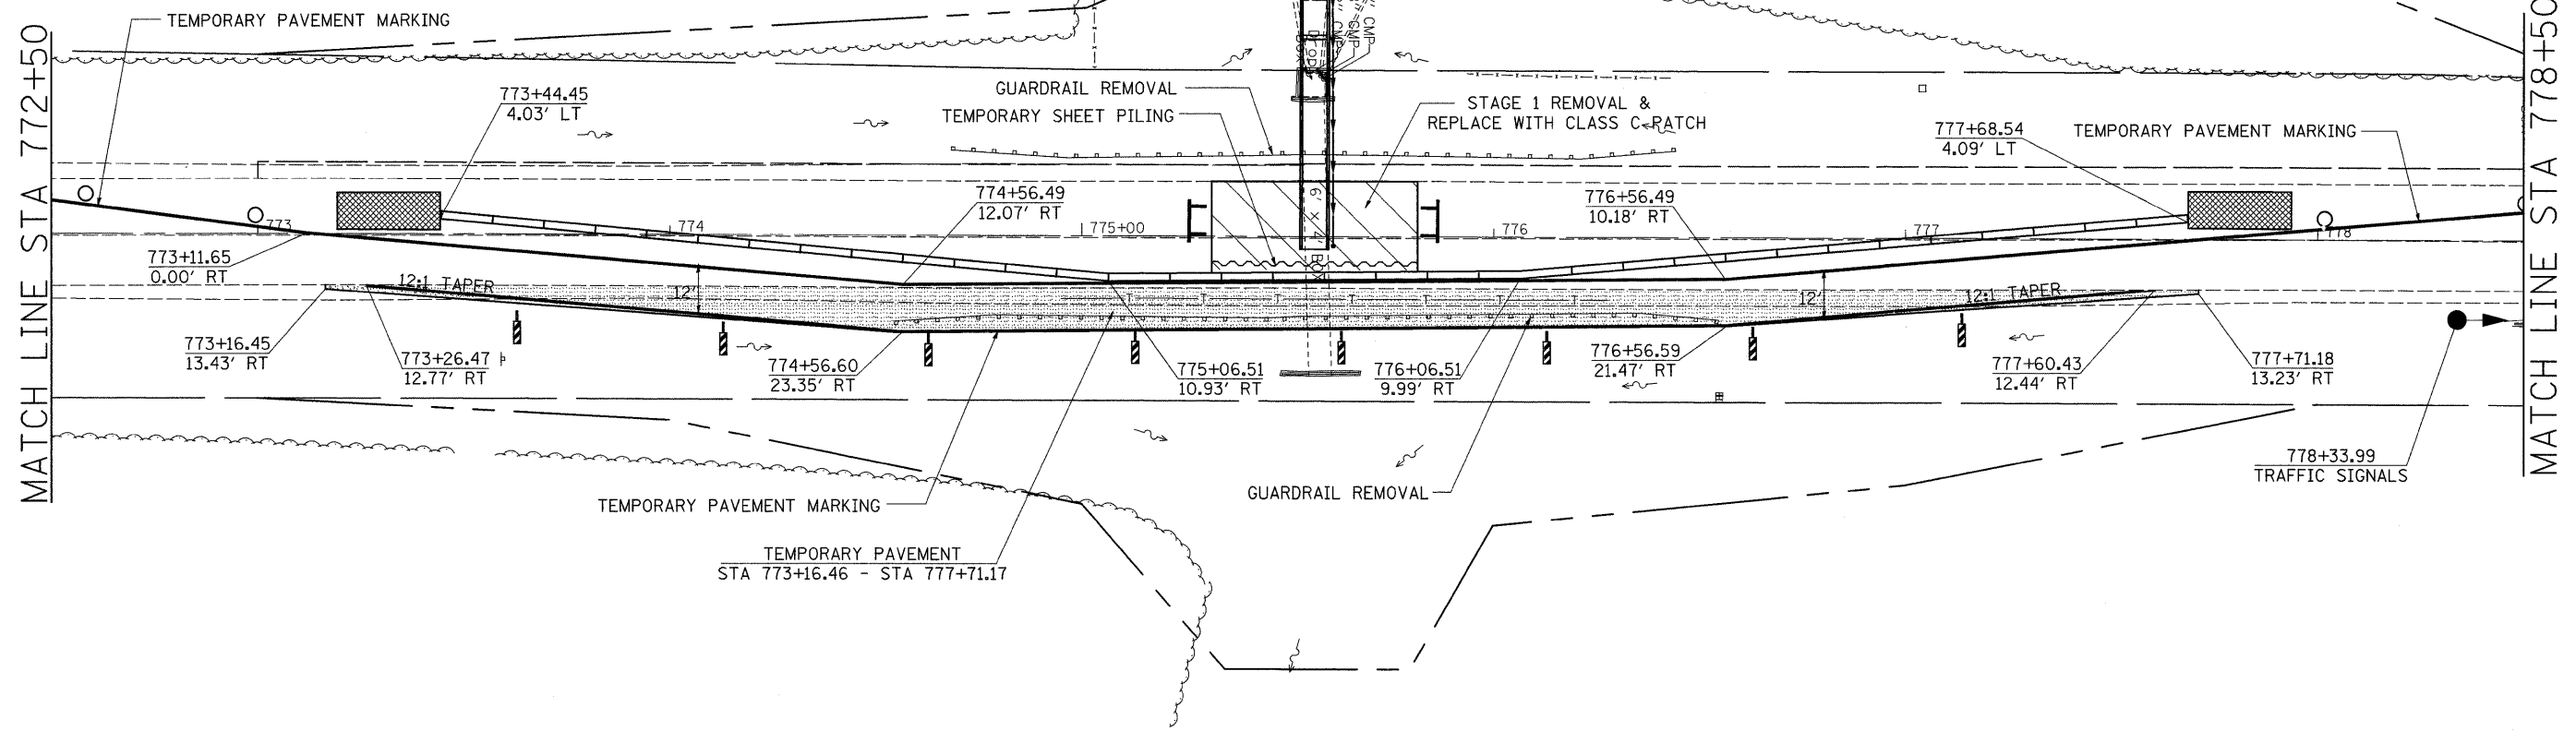

DATE	BY	REVISION

DATE	BY	REVISION

PLOT DATE = Tue, Jan 29 11:46:13 2008
 FILE NAME = c:\p\projects\218006\110806.dgn
 PLOT SCALE = 21.765' / IN.
 USER NAME = ggrant

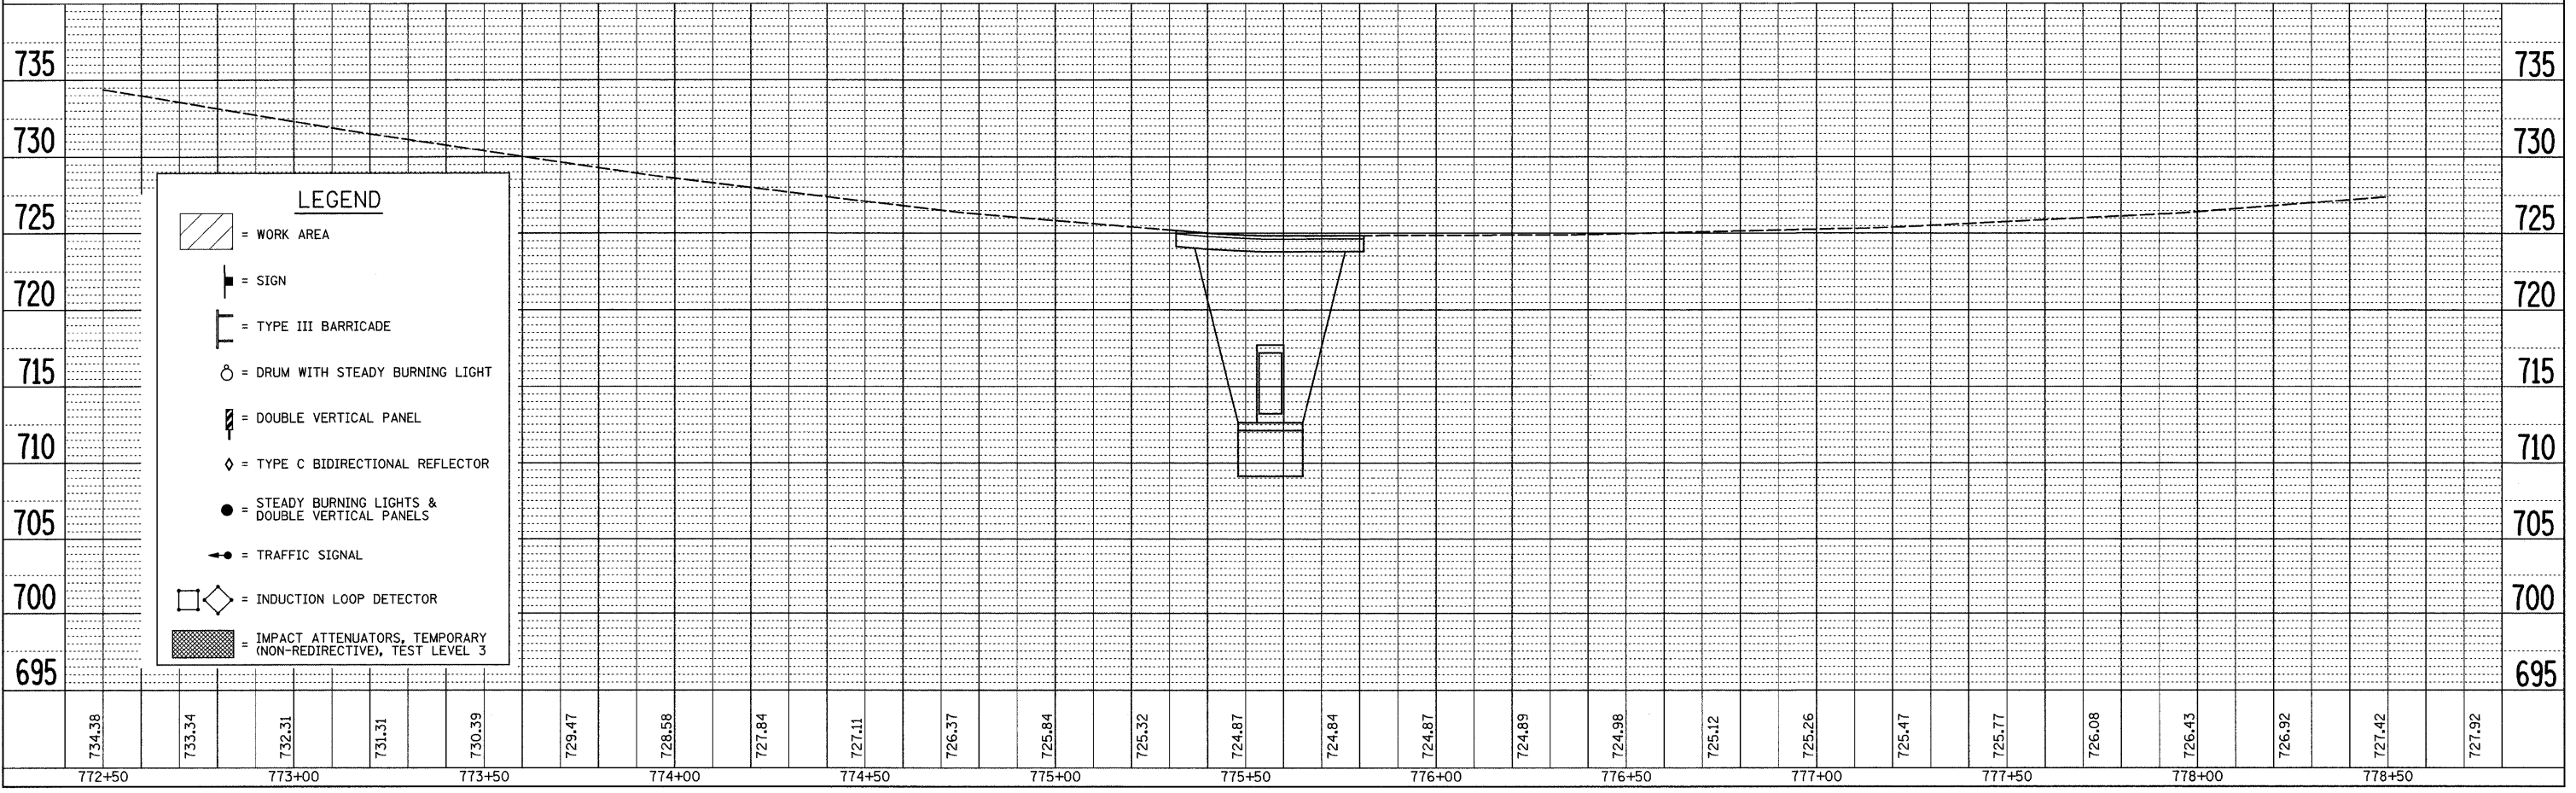

LEGEND	
	= WORK AREA
	= SIGN
	= TYPE III BARRICADE
	= DRUM WITH STEADY BURNING LIGHT
	= DOUBLE VERTICAL PANEL
	= TYPE C BIDIRECTIONAL REFLECTOR
	= STEADY BURNING LIGHTS & DOUBLE VERTICAL PANELS
	= TRAFFIC SIGNAL
	= INDUCTION LOOP DETECTOR
	= IMPACT ATTENUATORS, TEMPORARY (NON-REDIRECTIVE), TEST LEVEL 3