


F.A.P. RTE.	SECTION	COUNTY	TOTAL SHEETS	SHEET NO.
638	136T	HENRY	34	18
STA.		TO STA.		
FED. ROAD DIST. NO.		ILLINOIS	FED. AID PROJECT	

STAGE 2

LEGEND

- = WORK AREA
- = SIGN
- = TYPE III BARRICADE
- = DRUM WITH STEADY BURNING LIGHT
- = DOUBLE VERTICAL PANEL
- = TYPE C BIDIRECTIONAL REFLECTOR
- = STEADY BURNING LIGHTS & DOUBLE VERTICAL PANELS
- = TRAFFIC SIGNAL
- = INDUCTION LOOP DETECTOR
- = IMPACT ATTENUATORS, TEMPORARY (NON-REDIRECTIVE), TEST LEVEL 3

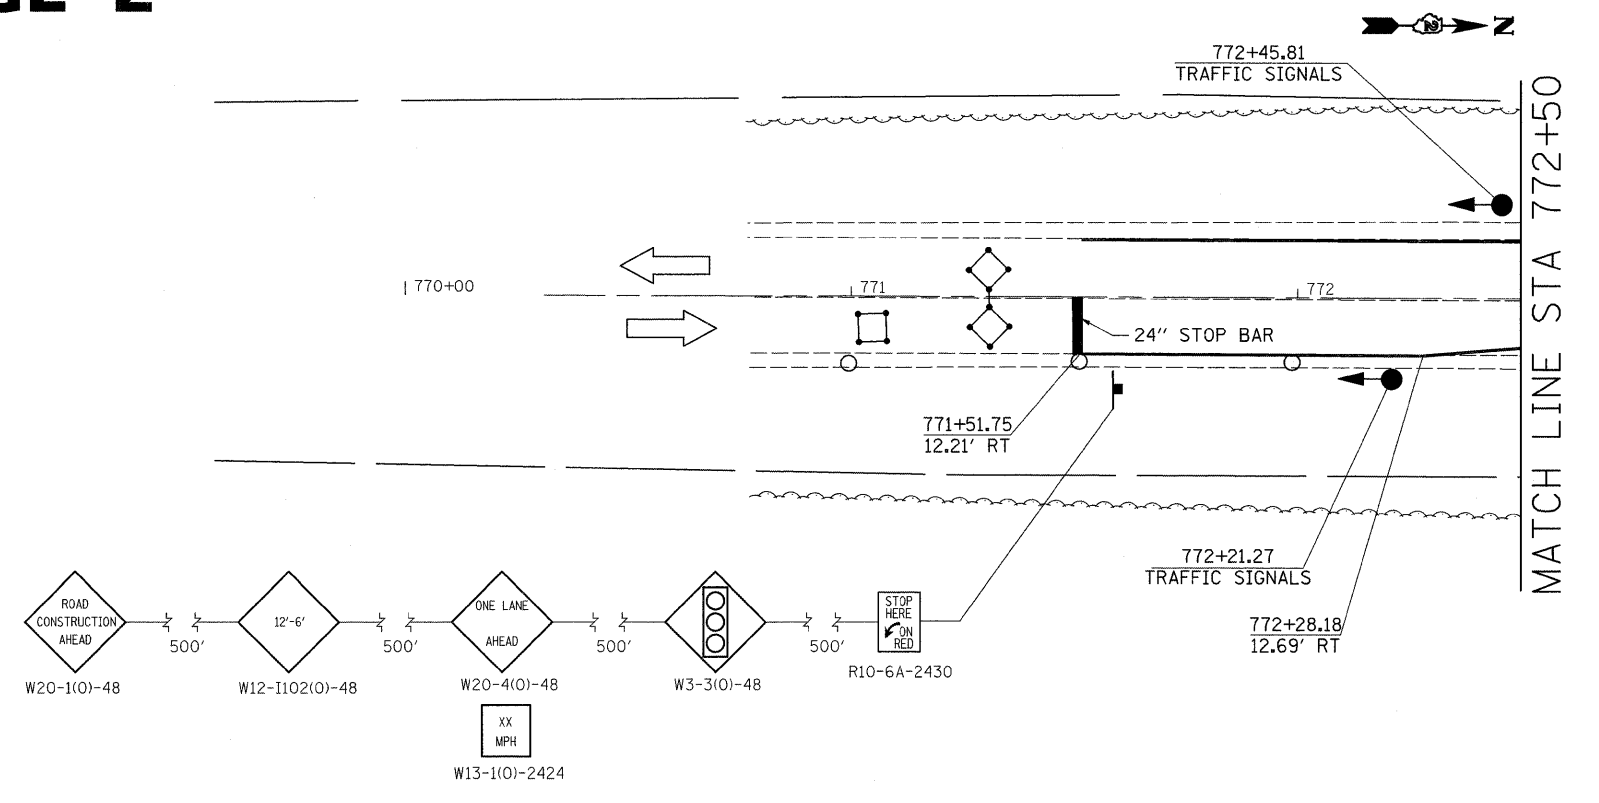

PLAN

DATE	BY

DATE: _____ BY: _____

NO. OF WAY CHECKED: _____

ROAD FILE NAME: _____

PROFILE

DATE	BY

DATE: _____ BY: _____

NO. OF WAY CHECKED: _____

STRUCTURE NOTATION: _____

PLOT DATE = Tue Jan 29 11:46:28 2008
 FILE NAME = c:\proje\c57\136T\136T18.dgn
 PLOT SCALE = 211765 / IN
 USER NAME = gremson

