

TYPICAL SECTIONS


CONNECTOR DETAIL

LT STA 215 + 96.16 – LT STA 216 + 45.17

RT STA 216 + 26.12 – RT STA 216 + 63.31

LT STA 219 + 00.49 – LT STA 219 + 43.38

RT STA 219 + 18.95 – RT STA 219 + 66.33

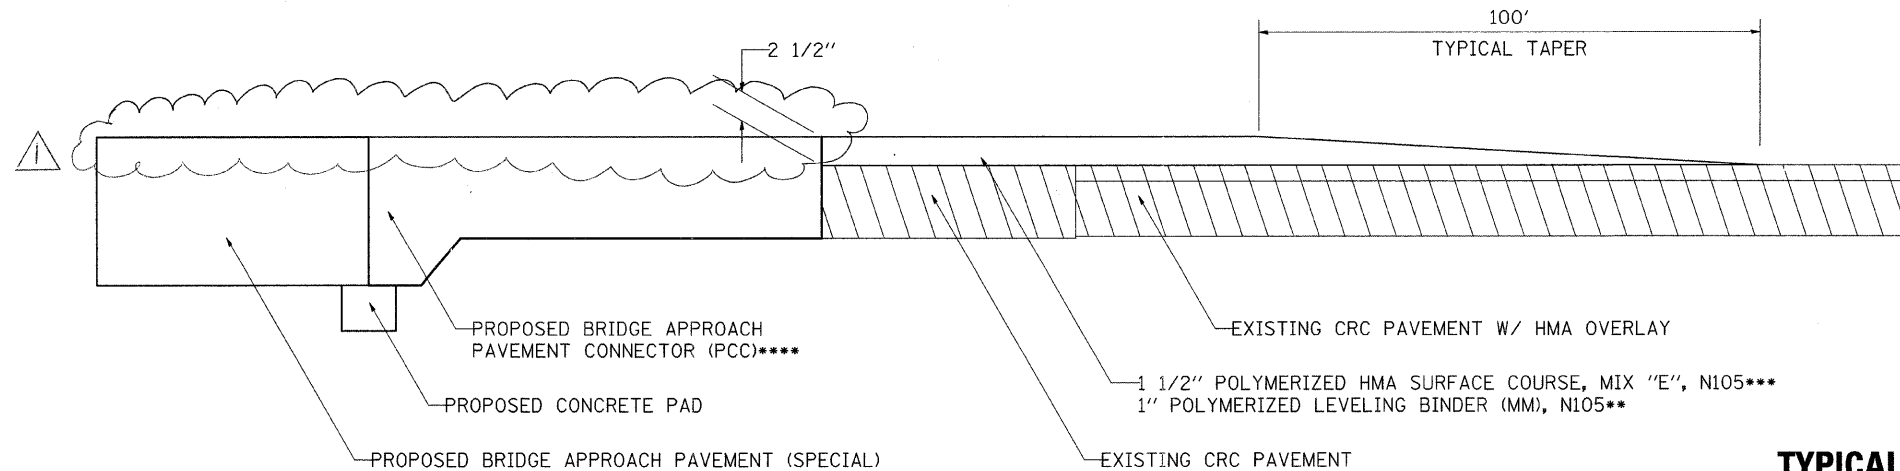

TYPICAL TAPER

LT STA 213 + 24.19 – LT STA 214 + 24.19 (MAINLINE)


RT STA 213 + 51.85 – RT STA 214 + 51.85 (MAINLINE)

RT STA 214 + 12.73 – RT STA 215 + 00.55 (RAMP)


LT STA 220 + 61.78 – LT STA 221 + 50.26 (RAMP)

LT STA 221 + 33.30 – LT STA 222 + 33.30 (MAINLINE)

RT STA 221 + 45.35 – RT STA 222 + 45.35 (MAINLINE)

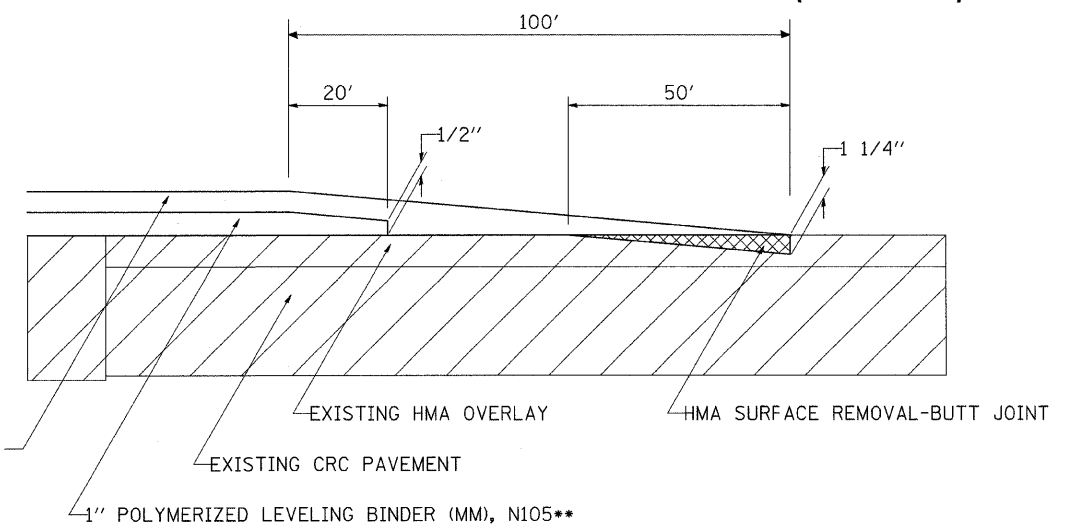

SHOULDER DETAIL

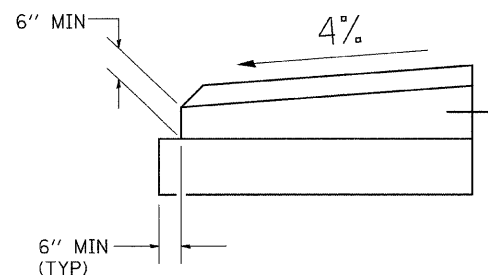

- *** = 119 LBS/SY/IN
- ** = 112 LBS/SY/IN
- * = MATCH EXISTING CROSS SLOPE
- **** = BUILD ACCORDING TO HIGHWAY STANDARD 420401 SHEET 1 OF 4 (NEW CONSTRUCTION)

REVISION: REVISED 4/8/08

FILE NAME = C:\Projects\p200407\c00407typ.dgn	USER NAME = jordanhd	DESIGNED - ---	REVISED - ---	STATE OF ILLINOIS DEPARTMENT OF TRANSPORTATION	I-80 TYPICALS	F.A.I. RTE. - 80	SECTION - 81-IHBY-D	COUNTY - ROCK ISLAND	TOTAL SHEETS - 120	SHEET NO. - 11	
PLOT SCALE = 50.0000' / IN.	CHECKED - ---	REVISED - ---	SCALE: _____			SHEET NO. ___ OF ___ SHEETS	STA. _____ TO STA. _____	FED. ROAD DIST. NO. - ILLINOIS	FED. AID PROJECT	CONTRACT NO. 64C74	
PLOT DATE = Tue Apr 01 14:15:15 2008	DATE - _____	REVISED - ---									