


STAGE I

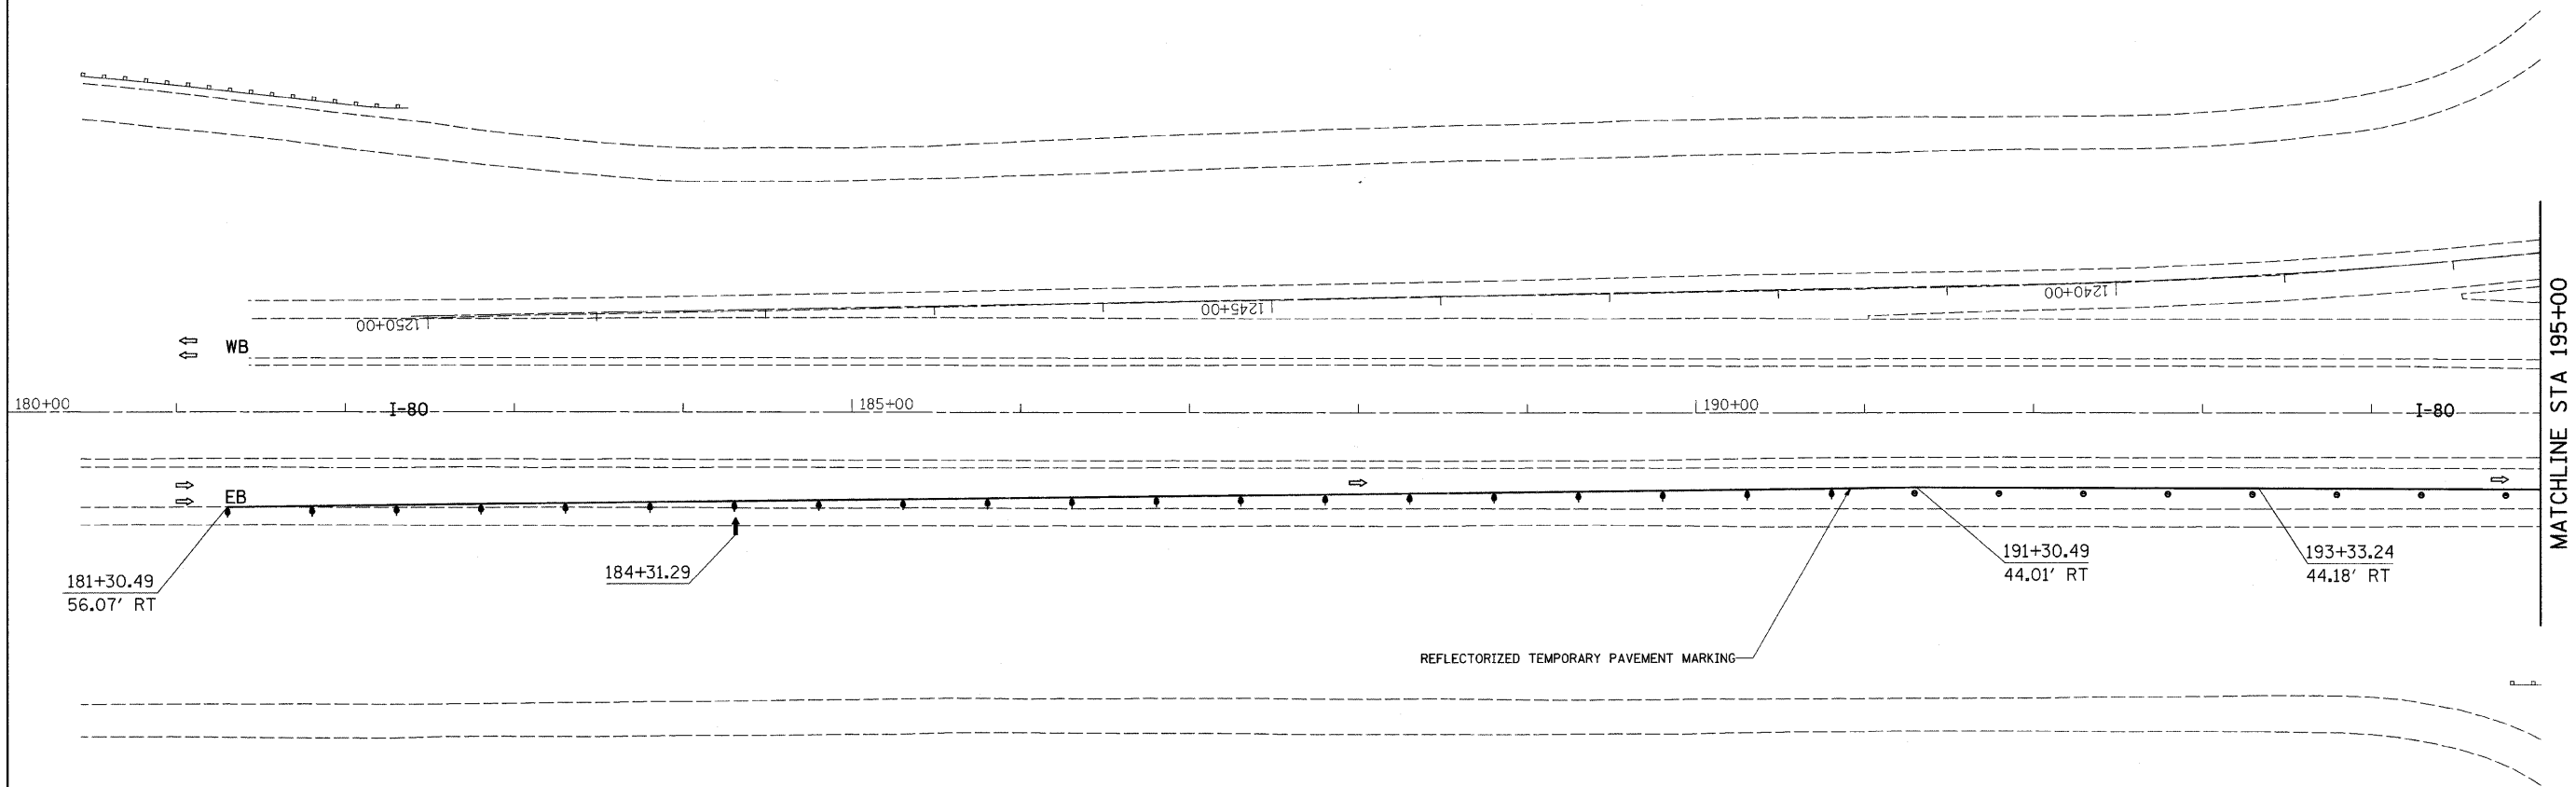

- = WORK AREA
- = SIGN
- = DIRECTION INDICATOR BARRICADE
- = TYPE II BARRICADE
- = ARROW BOARD

STAGING SEQUENCE OF WORK

STAGE I

THIS STAGE SHALL BE CONSTRUCTED USING TRAFFIC CONTROL & PROTECTION STANDARD 701401, 701101 AND THE TRAFFIC CONTROL PLAN WITHIN.

CONSTRUCT THE EXTERIOR 10' SHOULDER FROM
 I-80 EASTBOUND: RT STA 205+09 TO RT STA 215+24
 I-80 WESTBOUND: LT STA 220+51 TO LT STA 230+31

REVISED SHEET 4/8/08

FILE NAME = C:\Pro\jocsta\p200407\100407.stg.dgn	USER NAME = jordanhd	DESIGNED -	REVISED -	STATE OF ILLINOIS DEPARTMENT OF TRANSPORTATION	I-80 STAGE I		F.A.I. RTE. 80	SECTION 81-1HBY-D	COUNTY ROCK ISLAND	TOTAL SHEETS 120	SHEET NO. 55
	PLOT SCALE = 50.0000' / IN.	CHECKED -	REVISED -				CONTRACT NO. 64C74		FED. ROAD DIST. NO.	ILLINOIS	FED. AID PROJECT
PLOT DATE = Tue Apr 01 13:46:58 2008	DATE -	REVISED -	REVISED -	SCALE:	SHEET NO.	OF SHEETS	STA.	TO STA.			