



# TYPICAL SECTIONS EAST BOUND

RT STA 215+24.34 – RT STA 216+26.12

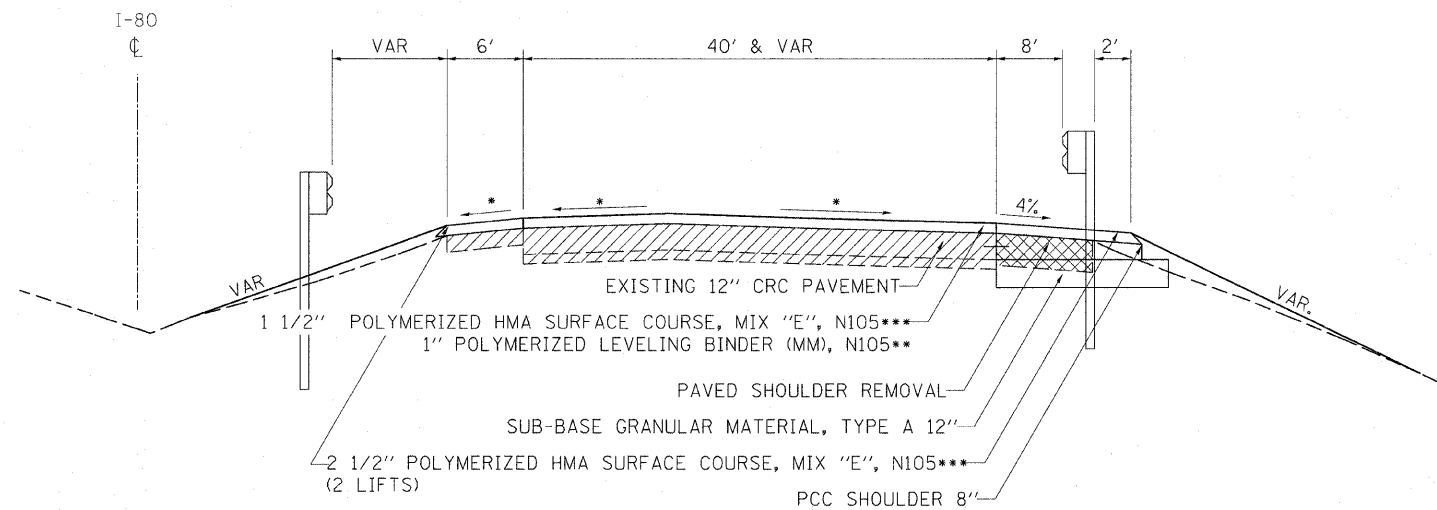

RT STA 219+66.33 – RT STA 222+45.35

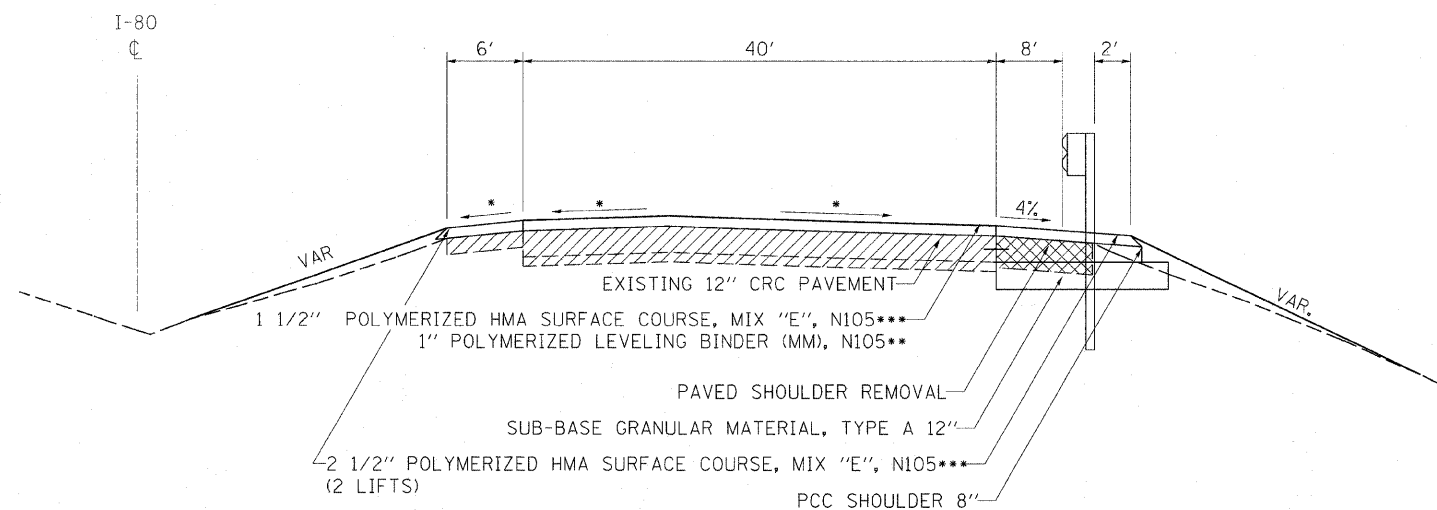

\*\*\* = 119 LBS/SY/IN  
 \*\* = 112 LBS/SY/IN  
 \* = MATCH EXISTING CROSS SLOPE

|   |                      |                                      |               |   |                                 |                 |          |                |            |               |                           |                           |
|---|----------------------|--------------------------------------|---------------|---|---------------------------------|-----------------|----------|----------------|------------|---------------|---------------------------|---------------------------|
| FILE NAME =<br>C:\Projects\p200407\c00407.tsp.dgn | USER NAME = jordanhd | DESIGNED - ---                       | REVISED - --- | <b>STATE OF ILLINOIS<br/>DEPARTMENT OF TRANSPORTATION</b> | <b>I-80 EAST BOUND TYPICALS</b> |                 |          | F.A.I.<br>RTE. | SECTION    | COUNTY        | TOTAL<br>SHEETS           | SHEET<br>NO.              |
|   |                      | DRAWN - ---                          | REVISED - --- |   | SCALE: _____                    | SHEET NO. _____ | OF _____ | SHEETS         | STA. _____ | TO STA. _____ | FED. ROAD DIST. NO. _____ | ILLINOIS FED. AID PROJECT |
|   |                      | PLOT SCALE = 50,000' / IN.           | CHECKED - --- |   | REVISED - ---                   |                 |          |                |            |               |                           |                           |
|   |                      | PLOT DATE = Thu Feb 28 13:33:56 2008 | DATE - ---    |   | REVISED - ---                   |                 |          |                |            |               |                           |                           |
| CONTRACT NO. 64C74                                |                      |                                      |               |   |                                 |                 |          |                |            |               |                           |                           |