



TYPICAL SECTIONS WEST BOUND

LT STA 213+24.19 – LT STA 215+96.16

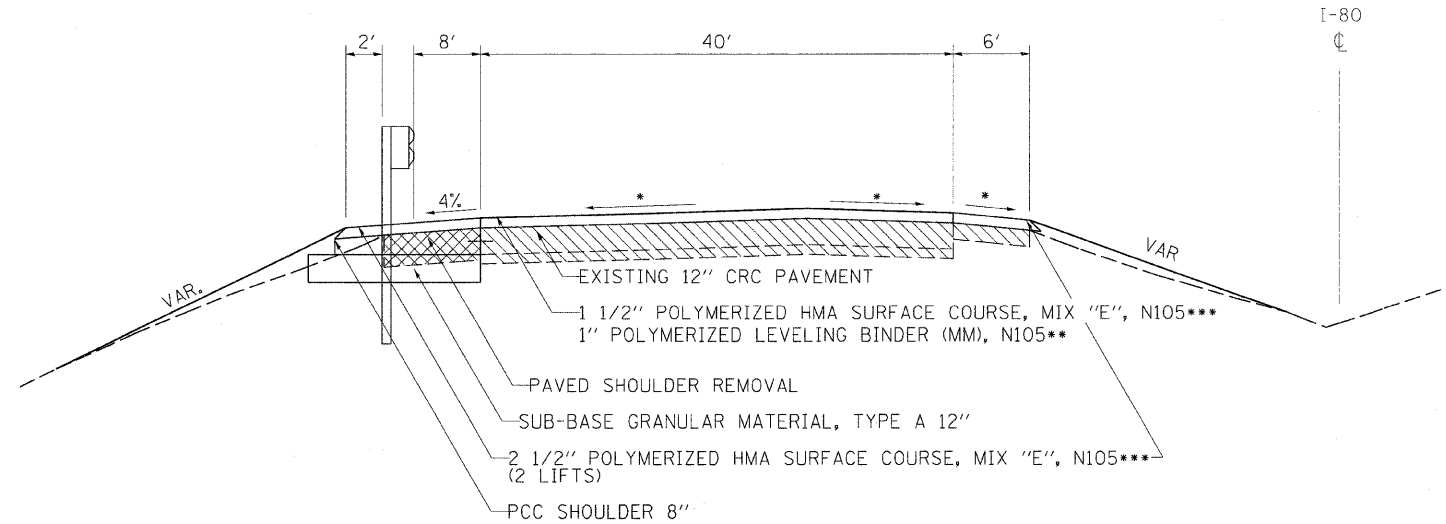

LT STA 219+43.38 – LT STA 220+51.90

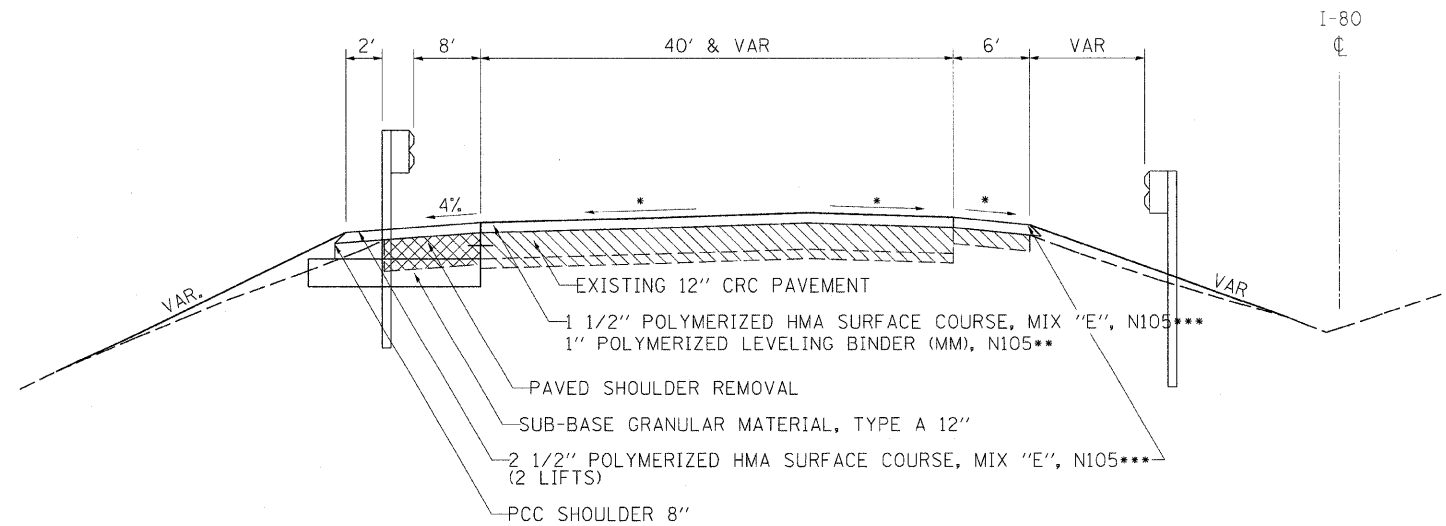

*** = 119 LBS/SY/IN
 ** = 112 LBS/SY/IN
 * = MATCH EXISTING CROSS SLOPE

FILE NAME = C:\Projects\p200487\ad0487typ.dgn	USER NAME = jordanhd	DESIGNED - ---	REVISED - ---	STATE OF ILLINOIS DEPARTMENT OF TRANSPORTATION	I-80 WEST BOUND TYPICALS	F.A.I. RTE.	SECTION	COUNTY	TOTAL SHEETS	SHEET NO.
PLOT SCALE = 50,000' / IN.	CHECKED - ---	REVISED - ---	80			81-LHBY-D	ROCK ISLAND	120	9	
PLOT DATE = Thu Feb 28 13:34:12 2008	DATE - ---	REVISED - ---	CONTRACT NO. 64C74							
SCALE: _____ SHEET NO. ____ OF ____ SHEETS STA. _____ TO STA. _____						FED. ROAD DIST. NO. _____ [ILLINOIS] FED. AID PROJECT				