



TYPICAL SECTIONS WEST BOUND

LT STA 220+51.90 – LT STA 222+33.26

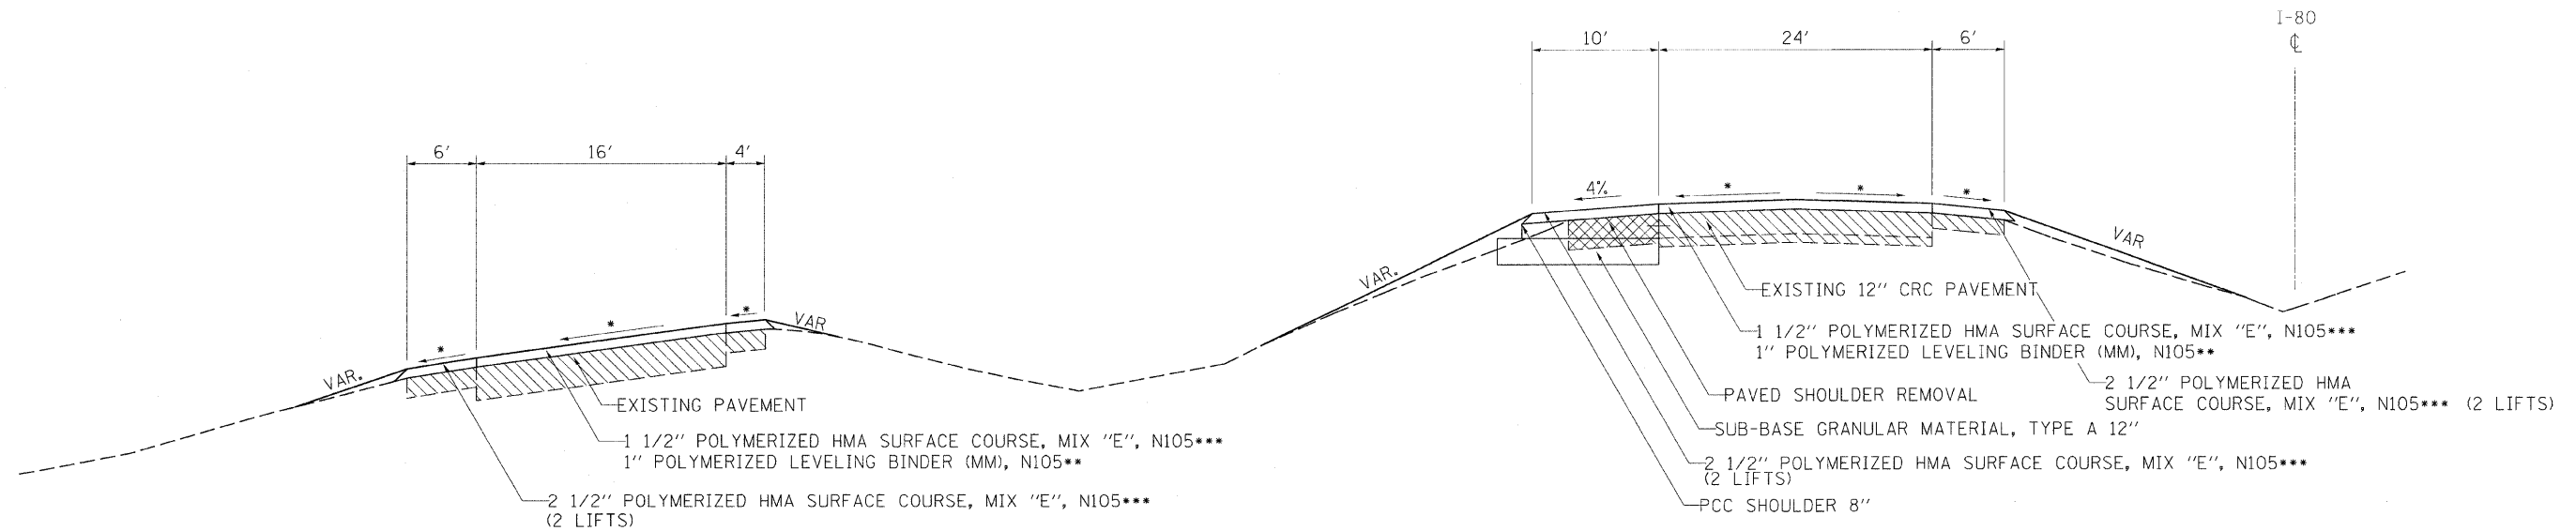

LT STA 222+33.33 – LT STA 230+31.58

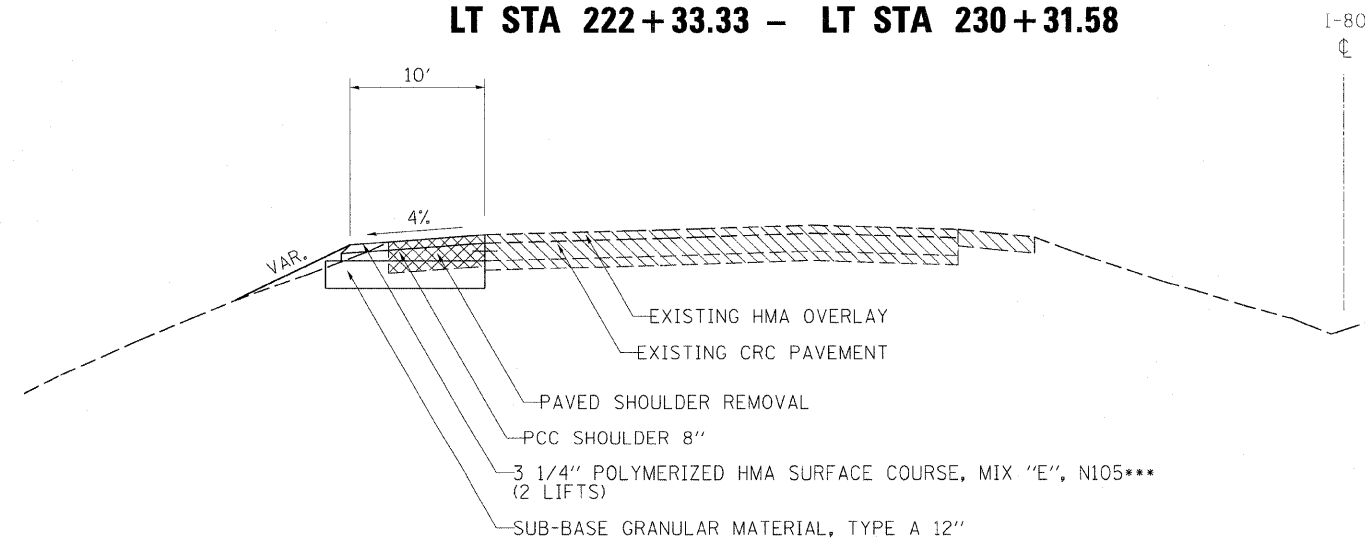

*** = 119 LBS/SY/IN
 ** = 112 LBS/SY/IN
 * = MATCH EXISTING CROSS SLOPE

FILE NAME = C:\Projects\p200407\020407typ.dgn	USER NAME = jordanhd	DESIGNED - ---	REVISED - ---	STATE OF ILLINOIS DEPARTMENT OF TRANSPORTATION	I-80 WEST BOUND TYPICALS	F.A.I. RTE. 80	SECTION 81-IHBY-D	COUNTY ROCK ISLAND	TOTAL SHEETS 120	SHEET NO. 10	
PLOT SCALE = 50.0000' / IN.	CHECKED - ---	REVISED - ---	SCALE: _____			SHEET NO. ___ OF ___ SHEETS	STA. _____ TO STA. _____	FED. ROAD DIST. NO. _____ ILLINOIS FED. AID PROJECT			
PLOT DATE = Thu Feb 28 13:34:26 2008	DATE - _____	REVISED - ---	CONTRACT NO. 64C74								