

STAGING TYPICALS


STAGE I

EB

RT STA 205+09.04 – RT STA 213+51.85

WB

LT STA 222+33.33 – LT STA 230+31.58

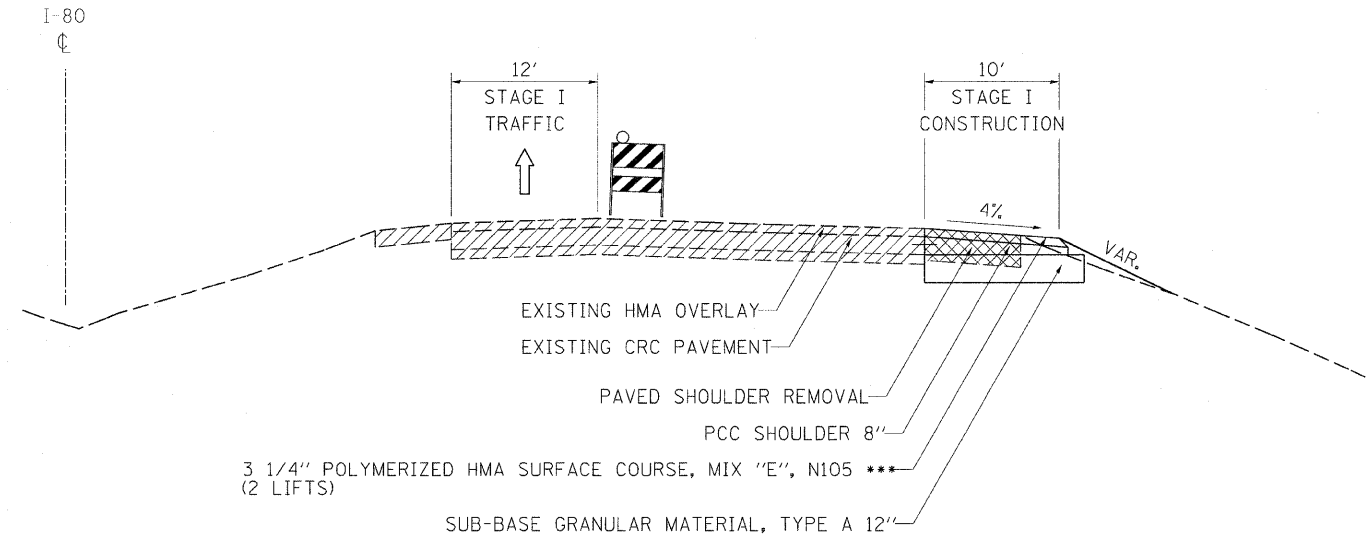


EB

RT STA 213+51.85 – RT STA 215+24.34

WB

LT STA 220+51.90 – LT STA 222+33.26

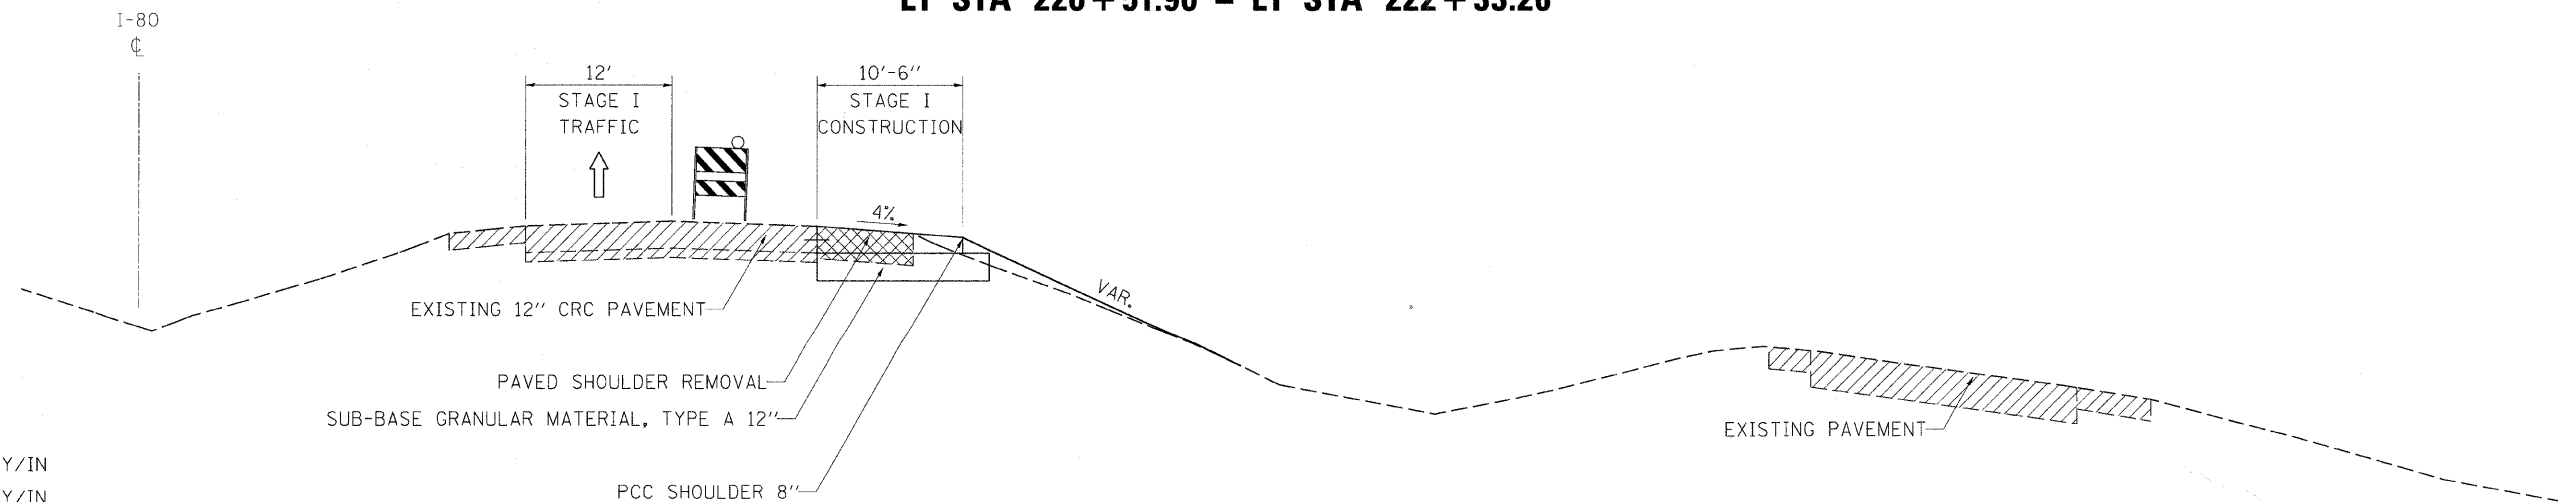

- *** = 119 LBS/SY/IN
- ** = 112 LBS/SY/IN
- * = MATCH EXISTING CROSS SLOPE

FILE NAME = C:\Projects\p202407\td02407.tsp.dgn	USER NAME = jordanhd	DESIGNED - ---	REVISED - ---	STATE OF ILLINOIS DEPARTMENT OF TRANSPORTATION	I-80 STAGING TYPICALS		F.A.I. RTE. = 80	SECTION = 81-JHBY-D	COUNTY = ROCK ISLAND	TOTAL SHEETS = 120	SHEET NO. = 12	
PLOT SCALE = 50.0000' / 1"	CHECKED - ---	REVISED - ---	REVISED - ---		SCALE: _____	SHEET NO. ___ OF ___ SHEETS	STA. _____ TO STA. _____	CONTRACT NO. 64C74				
PLOT DATE = Thu Feb 28 13:34:58 2008	DATE - _____	REVISED - ---	REVISED - ---		FED. ROAD DIST. NO. [] ILLINOIS FED. AID PROJECT							