


# STAGE I

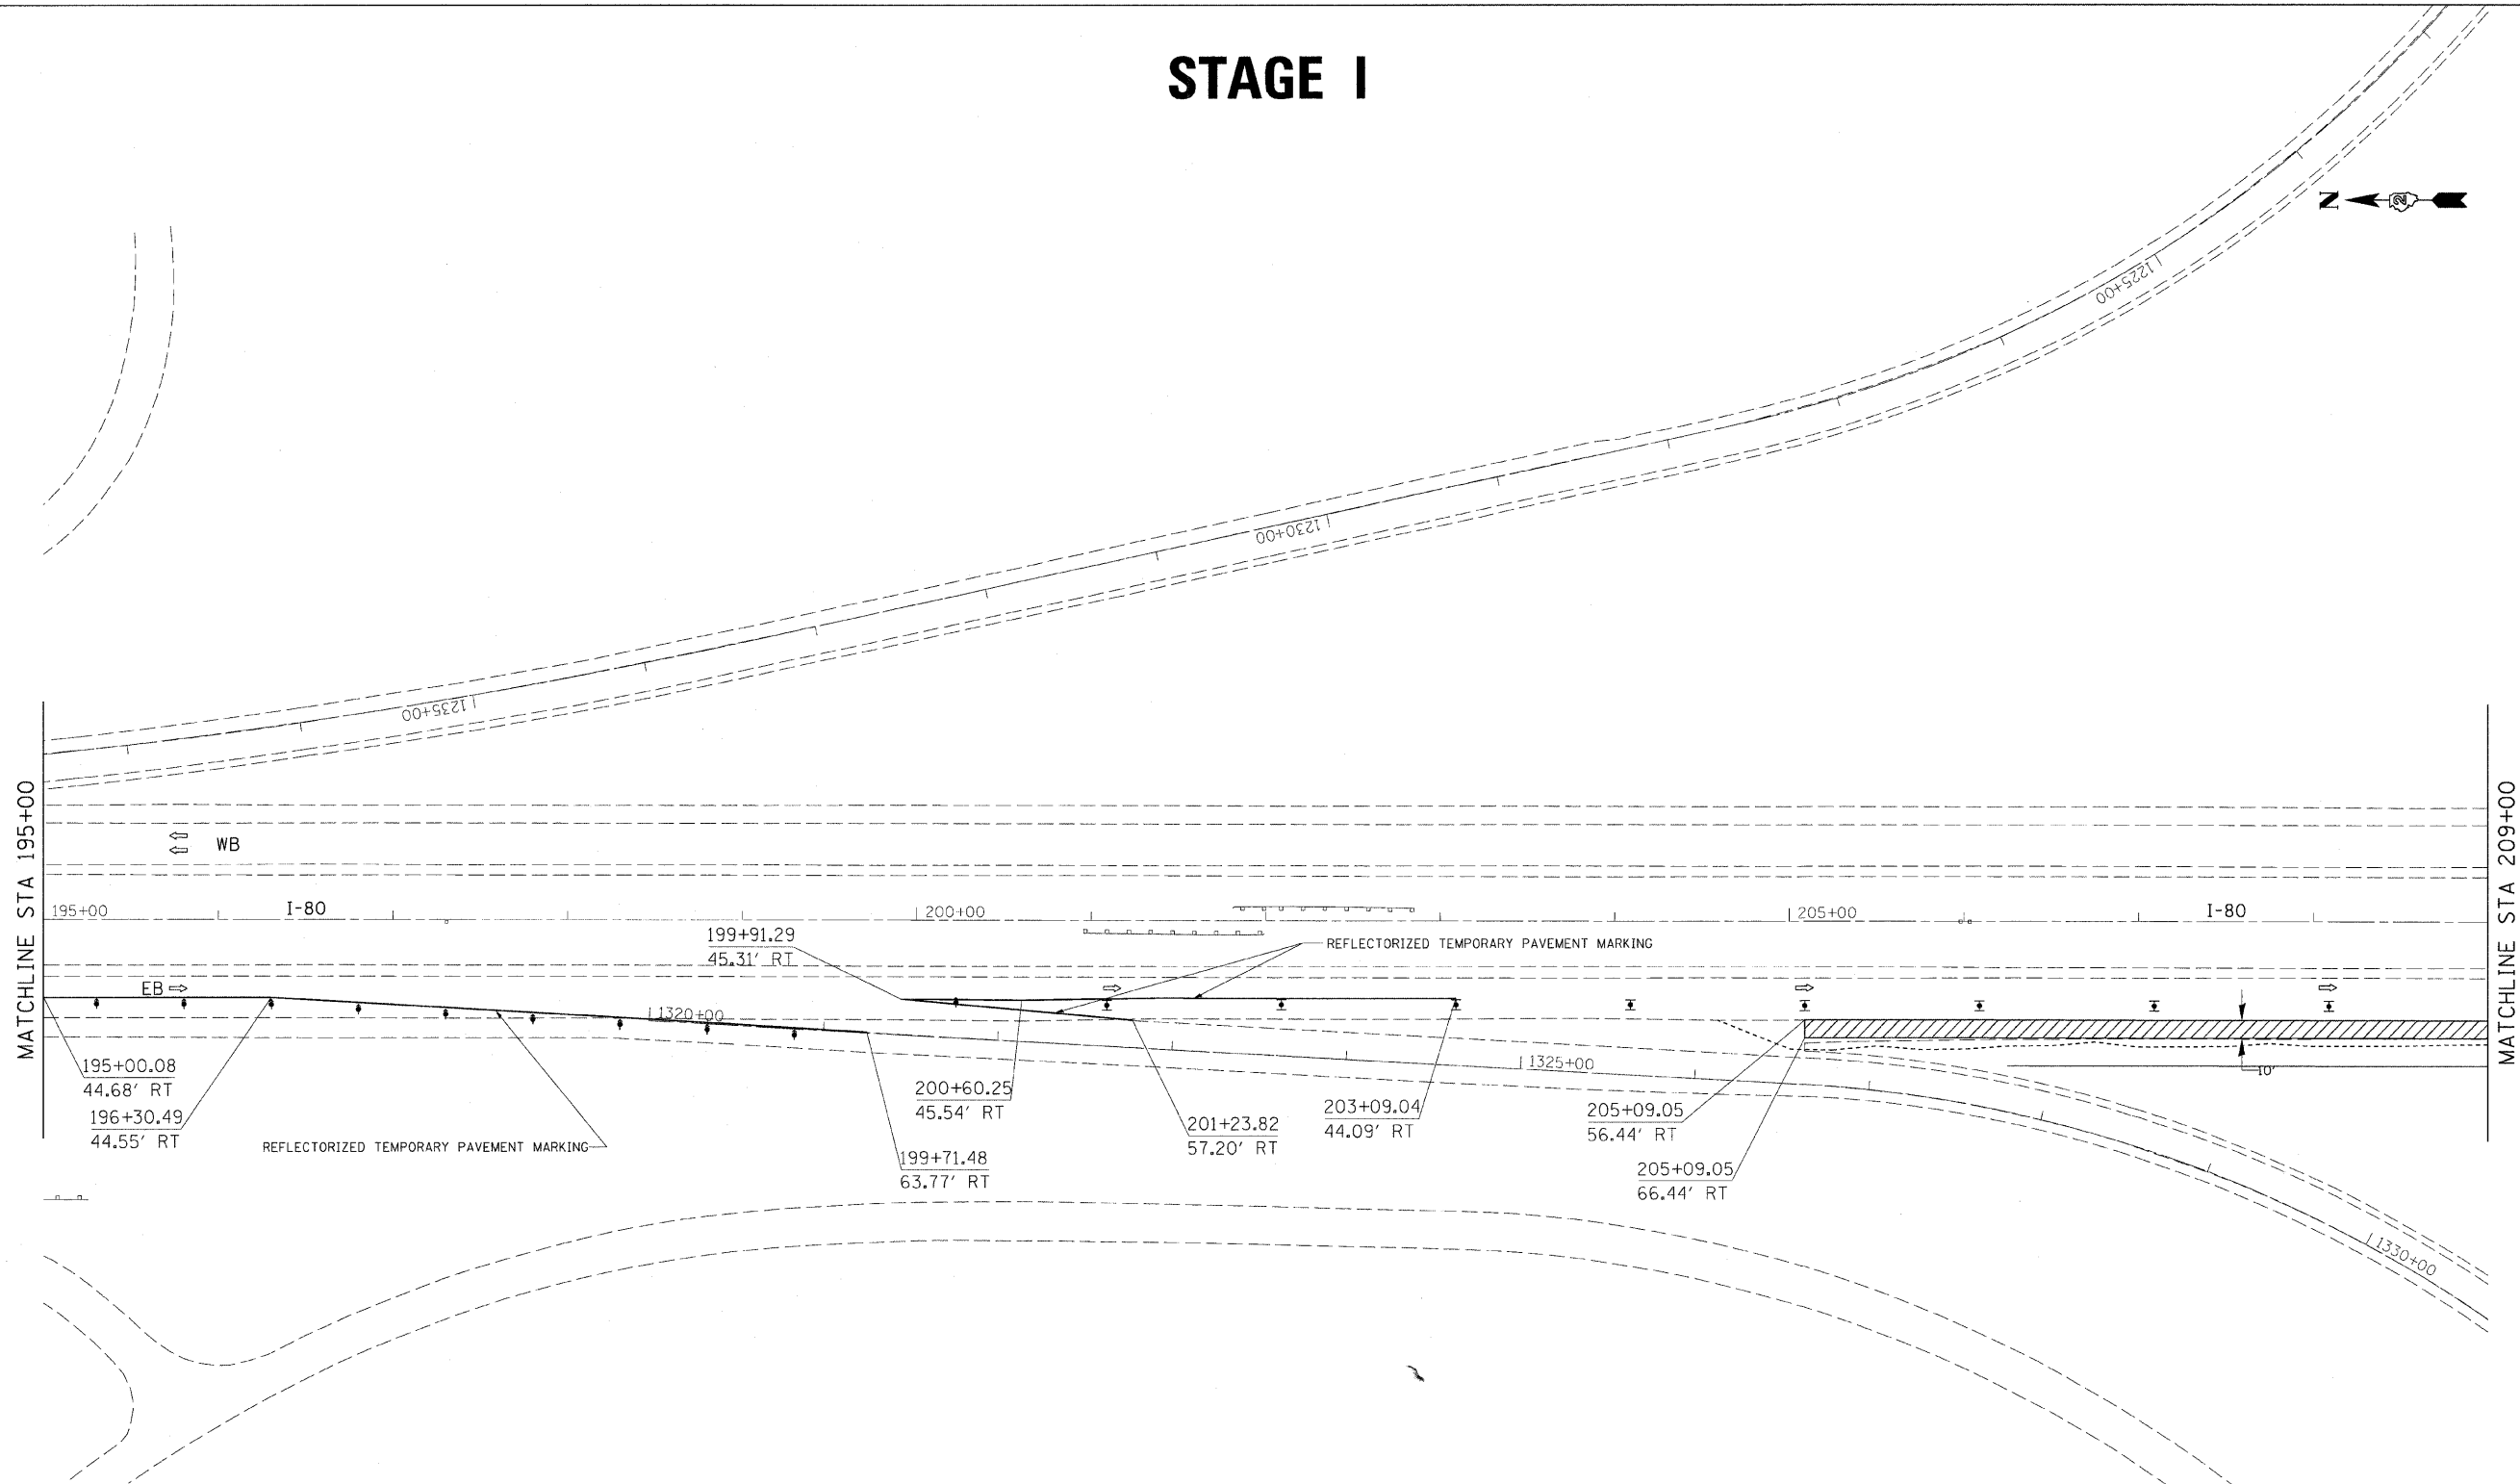

- = WORK AREA
- = SIGN
- = DIRECTION INDICATOR BARRICADE
- = TYPE II BARRICADE
- = ARROW BOARD

STAGING SEQUENCE OF WORK

**STAGE I**  
 THIS STAGE SHALL BE CONSTRUCTED USING TRAFFIC CONTROL & PROTECTION STANDARD 701401 AND THE TRAFFIC CONTROL PLAN WITHIN.  
 CONSTRUCT THE EXTERIOR 10' SHOULDER FROM  
 I-80 EASTBOUND: RT STA 205+09 TO RT STA 215+24  
 I-80 WESTBOUND: LT STA 220+51 TO LT STA 230+31

FILE NAME =  
 C:\Projects\p202407\d02407stg.dgn

USER NAME = jordanhd  
 PLOT SCALE = 50.0000' / IN.  
 PLOT DATE = Thu Feb 28 13:29:48 2008

DESIGNED - ---  
 DRAWN - ---  
 CHECKED - ---  
 DATE - ---

REVISED - ---  
 REVISED - ---  
 REVISED - ---  
 REVISED - ---

**STATE OF ILLINOIS  
 DEPARTMENT OF TRANSPORTATION**

**I-80 STAGE I**  
 SCALE: \_\_\_\_\_ SHEET NO. \_\_\_\_ OF \_\_\_\_ SHEETS STA. \_\_\_\_\_ TO STA. \_\_\_\_\_

F.A.I. RTE.	SECTION	COUNTY	TOTAL SHEETS	SHEET NO.
80	81-IHBY-D	ROCK ISLAND	120	56
CONTRACT NO. 64C74			ILLINOIS FED. AID PROJECT	