
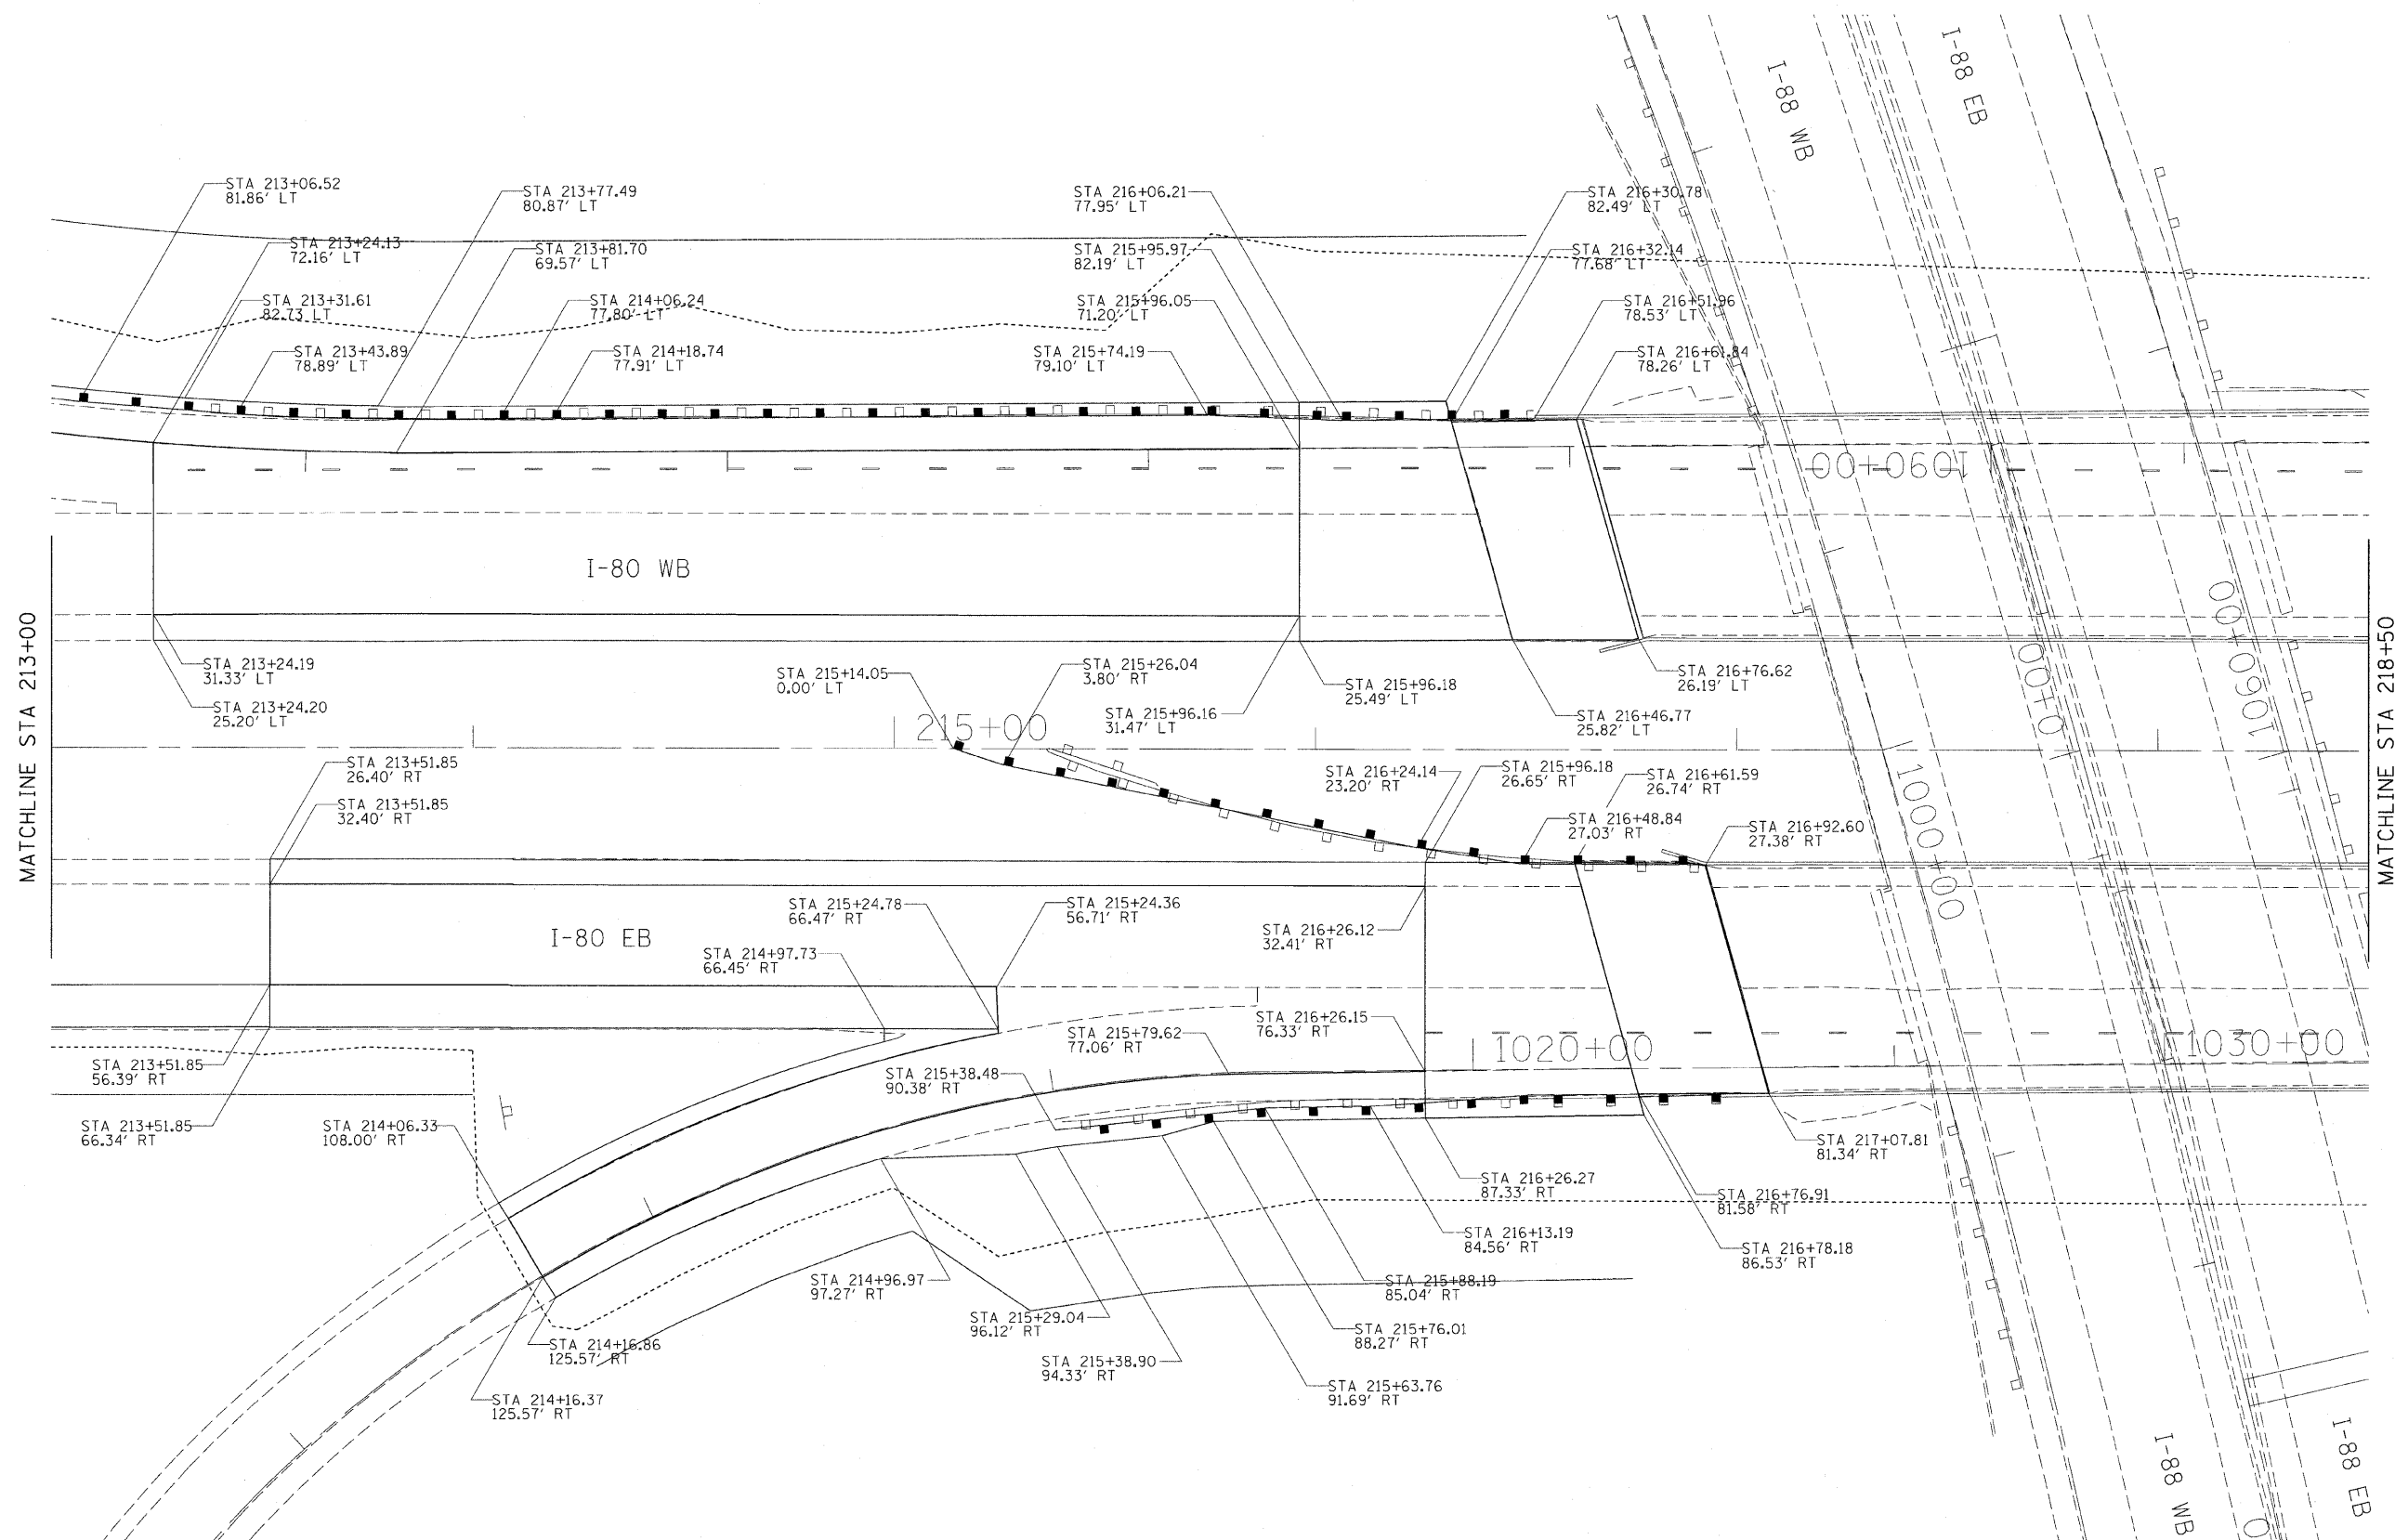


STATION & OFFSET DETAILS

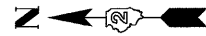

FILE NAME =
G:\Projects\p200407\200407sta.dgn

USER NAME = jordanhd
PLOT SCALE = 20.0000" / IN.
PLOT DATE = Thu Feb 28 13:28:02 2008

DESIGNED -
DRAWN -
CHECKED -
DATE -

REVISED -
REVISED -
REVISED -
REVISED -

**STATE OF ILLINOIS
DEPARTMENT OF TRANSPORTATION**

I-80 STATION & OFFSET

SCALE: SHEET NO. OF SHEETS STA. TO STA.

F.A.I. RTE.	SECTION	COUNTY	TOTAL SHEETS	SHEET NO.
80	81-JBY-D	ROCK ISLAND	120	69
			CONTRACT NO. 64C74	
FED. ROAD DIST. NO. ILLINOIS FED. AID PROJECT				