


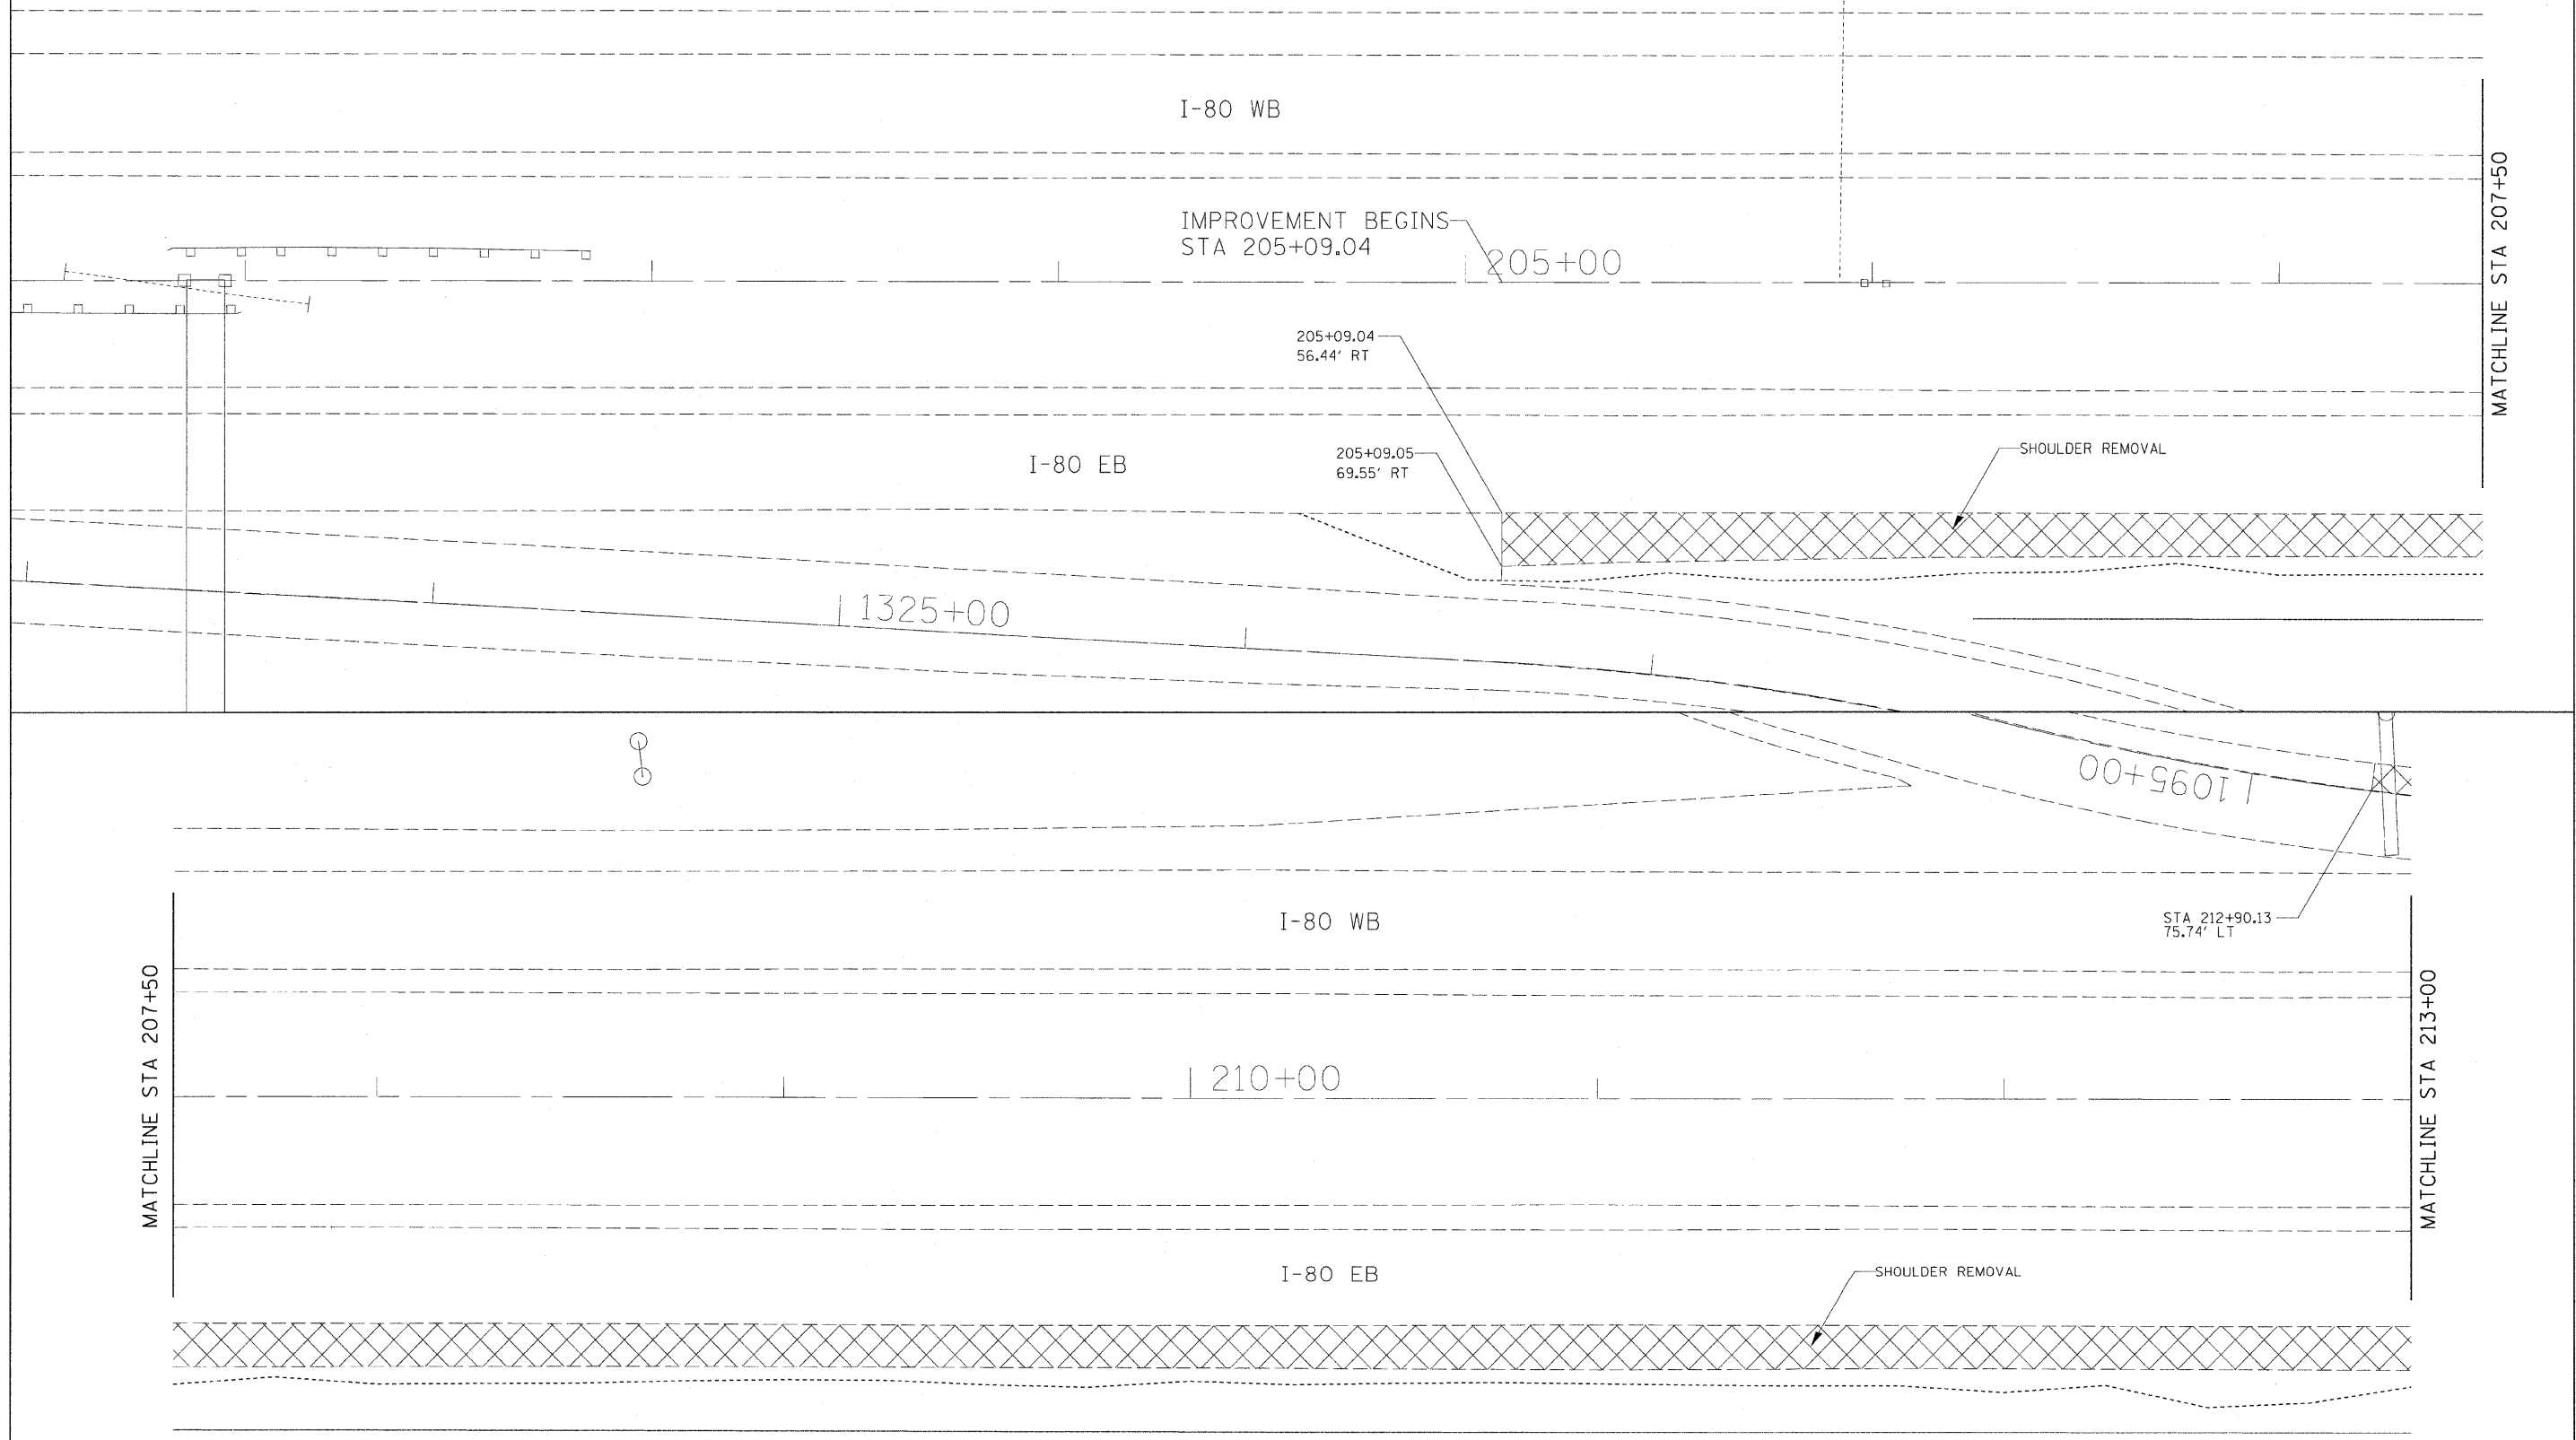

REMOVAL DETAILS



FILE NAME = C:\P\projects\p200407\d00407rem.dgn
 USER NAME = jordanhd
 PLOT SCALE = 20.0000' / 1"
 PLOT DATE = Thu Feb 28 13:26:29 2008

DESIGNED -	---	REVISED -	---
DRAWN -	---	REVISED -	---
CHECKED -	---	REVISED -	---
DATE -	---	REVISED -	---

**STATE OF ILLINOIS
 DEPARTMENT OF TRANSPORTATION**

I-80 REMOVAL
 SCALE: _____ SHEET NO. ____ OF ____ SHEETS | STA. _____ TO STA. _____

F.A.I. RTE.	SECTION	COUNTY	TOTAL SHEETS	SHEET NO.
80	81-IHBY-D	ROCK ISLAND	120	72
CONTRACT NO. 64C74			FED. ROAD DIST. NO. [ILLINOIS] FED. AID PROJECT	