


REMOVAL DETAILS

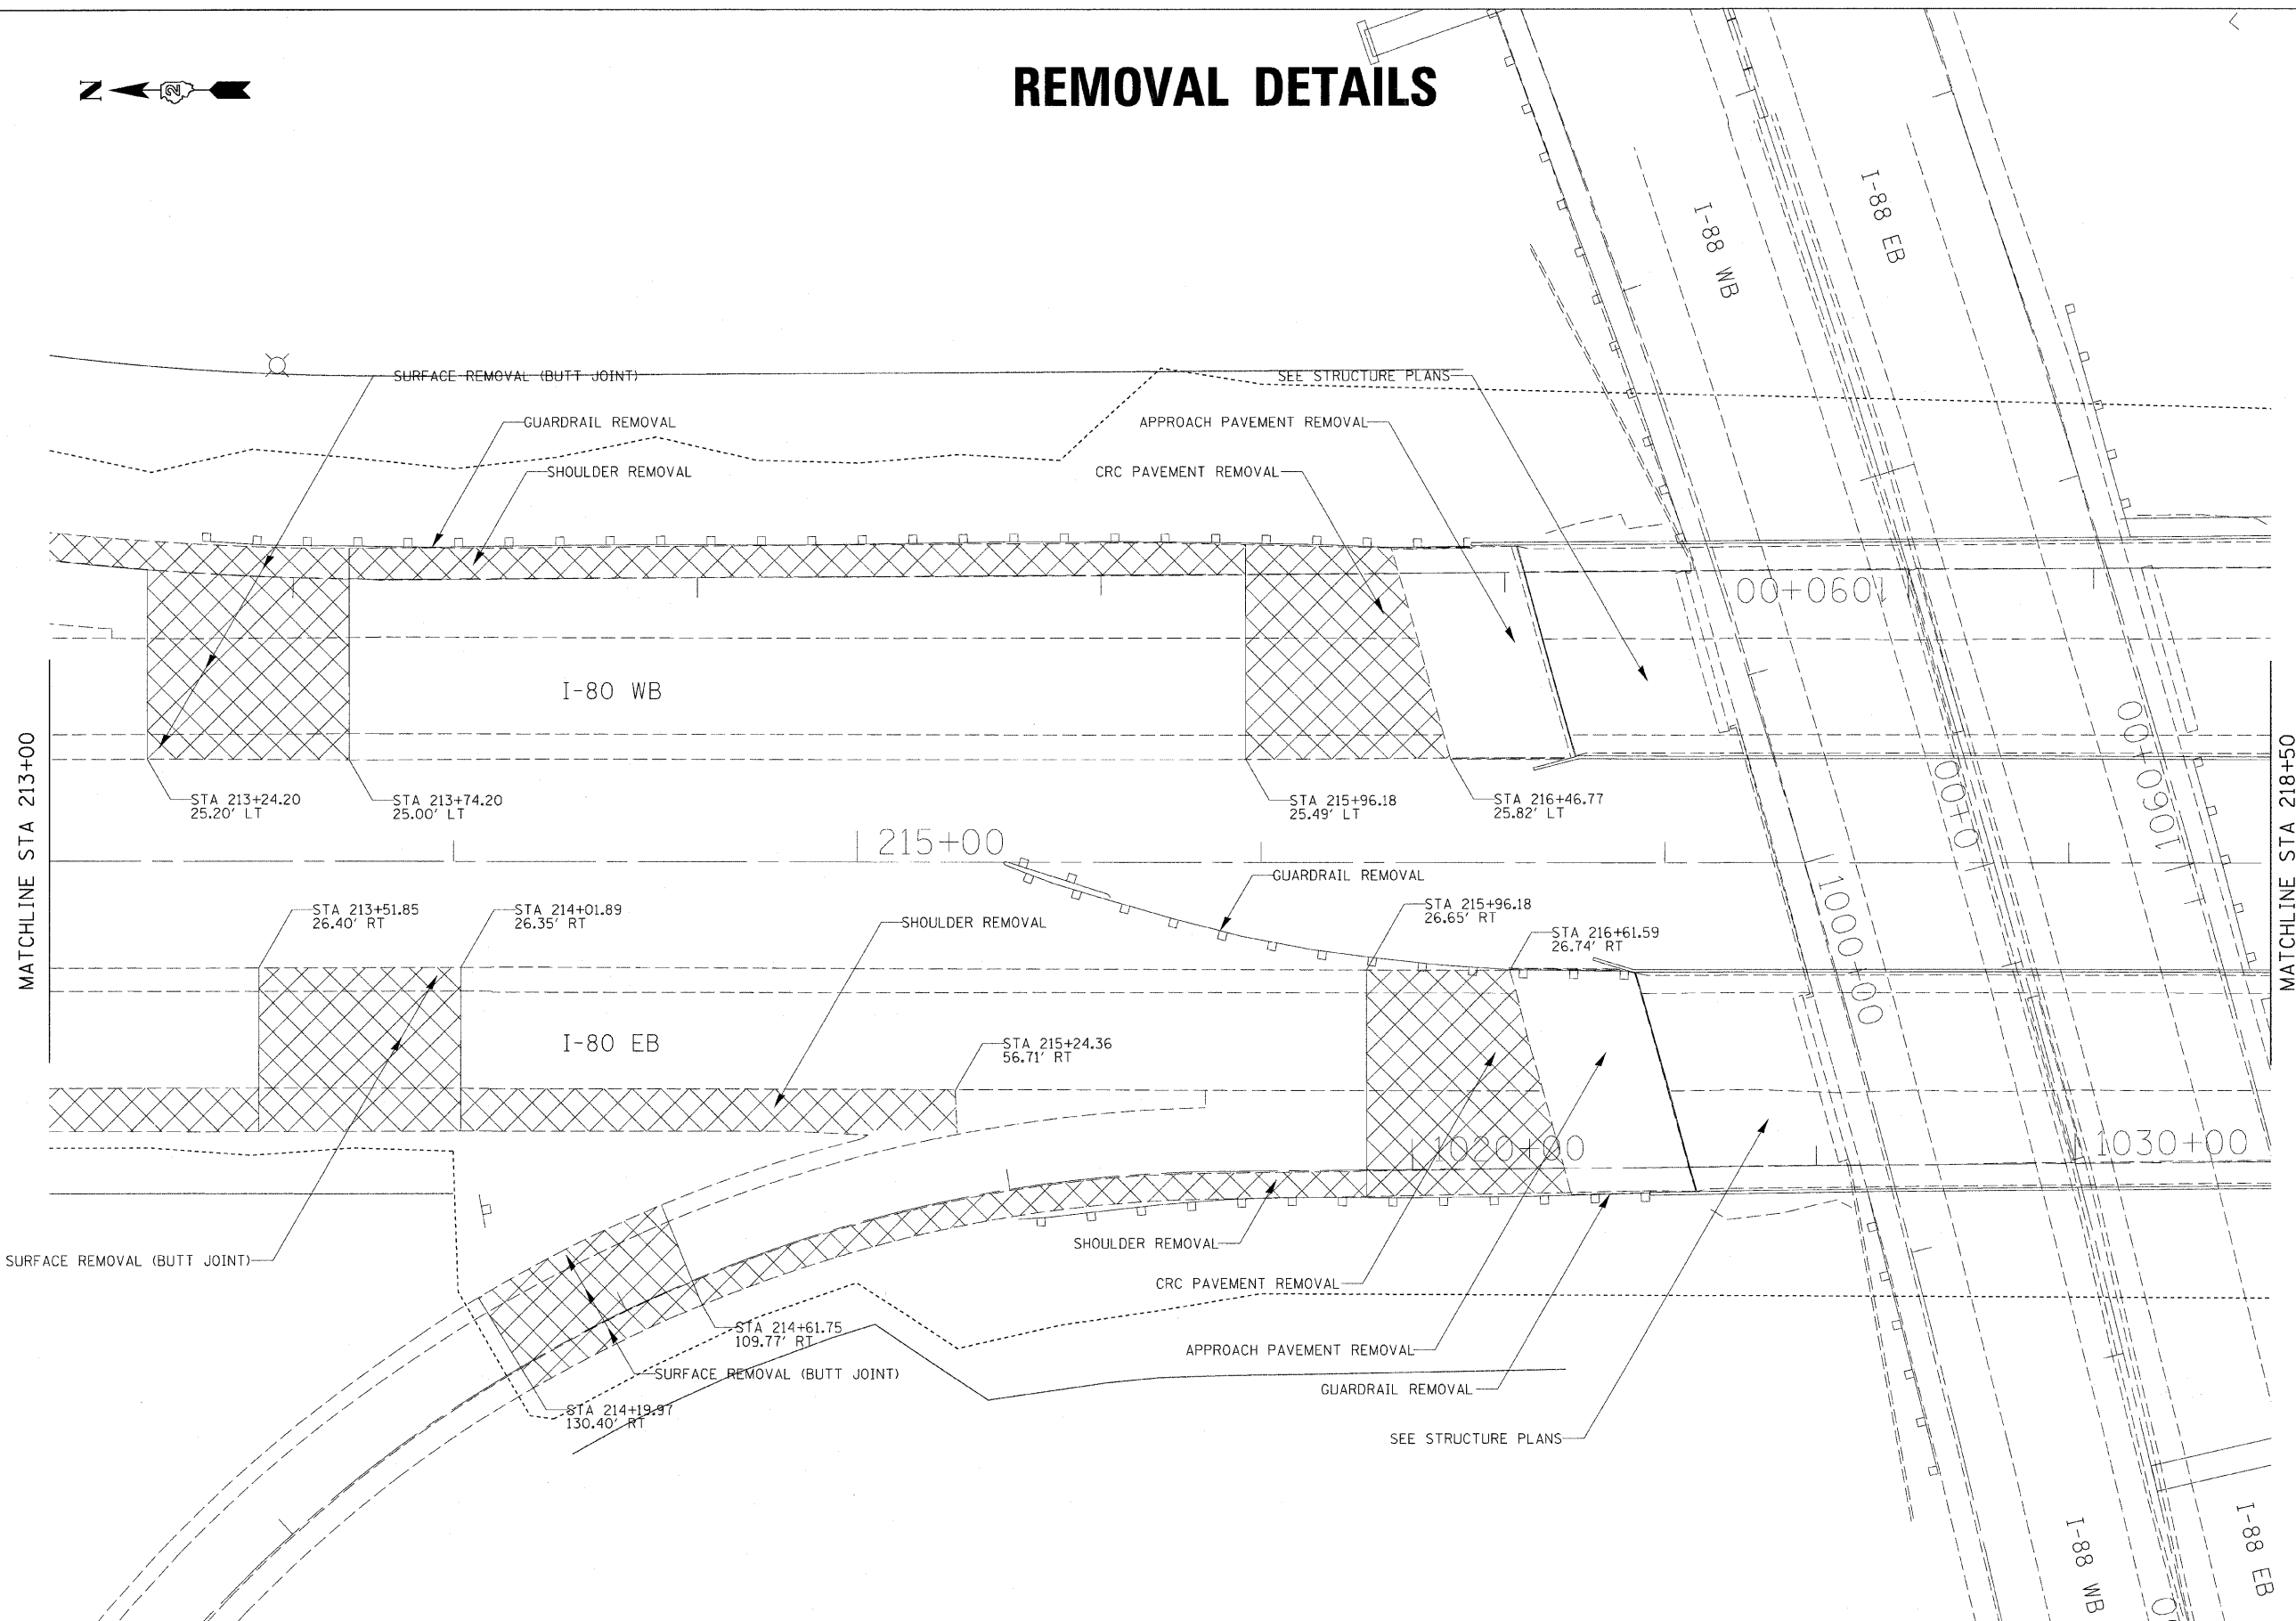

FILE NAME =
C:\Projects\p200407\c00407rem.dgn

USER NAME = jordanhd	DESIGNED - ---	REVISED - ---
PLOT SCALE = 20.0000' / IN.	DRAWN - ---	REVISED - ---
PLOT DATE = Thu Feb 28 13:26:25 2008	CHECKED - ---	REVISED - ---
	DATE - ---	REVISED - ---

**STATE OF ILLINOIS
DEPARTMENT OF TRANSPORTATION**

I-80 REMOVAL
SCALE: _____ SHEET NO. ___ OF ___ SHEETS STA. _____ TO STA. _____

F.A.I. RTE. - 80	SECTION - 81-JHBY-D	COUNTY - ROCK ISLAND	TOTAL SHEETS - 120	SHEET NO. - 73
FED. ROAD DIST. NO. - [ILLINOIS] FED. AID PROJECT			CONTRACT NO. 64074	