



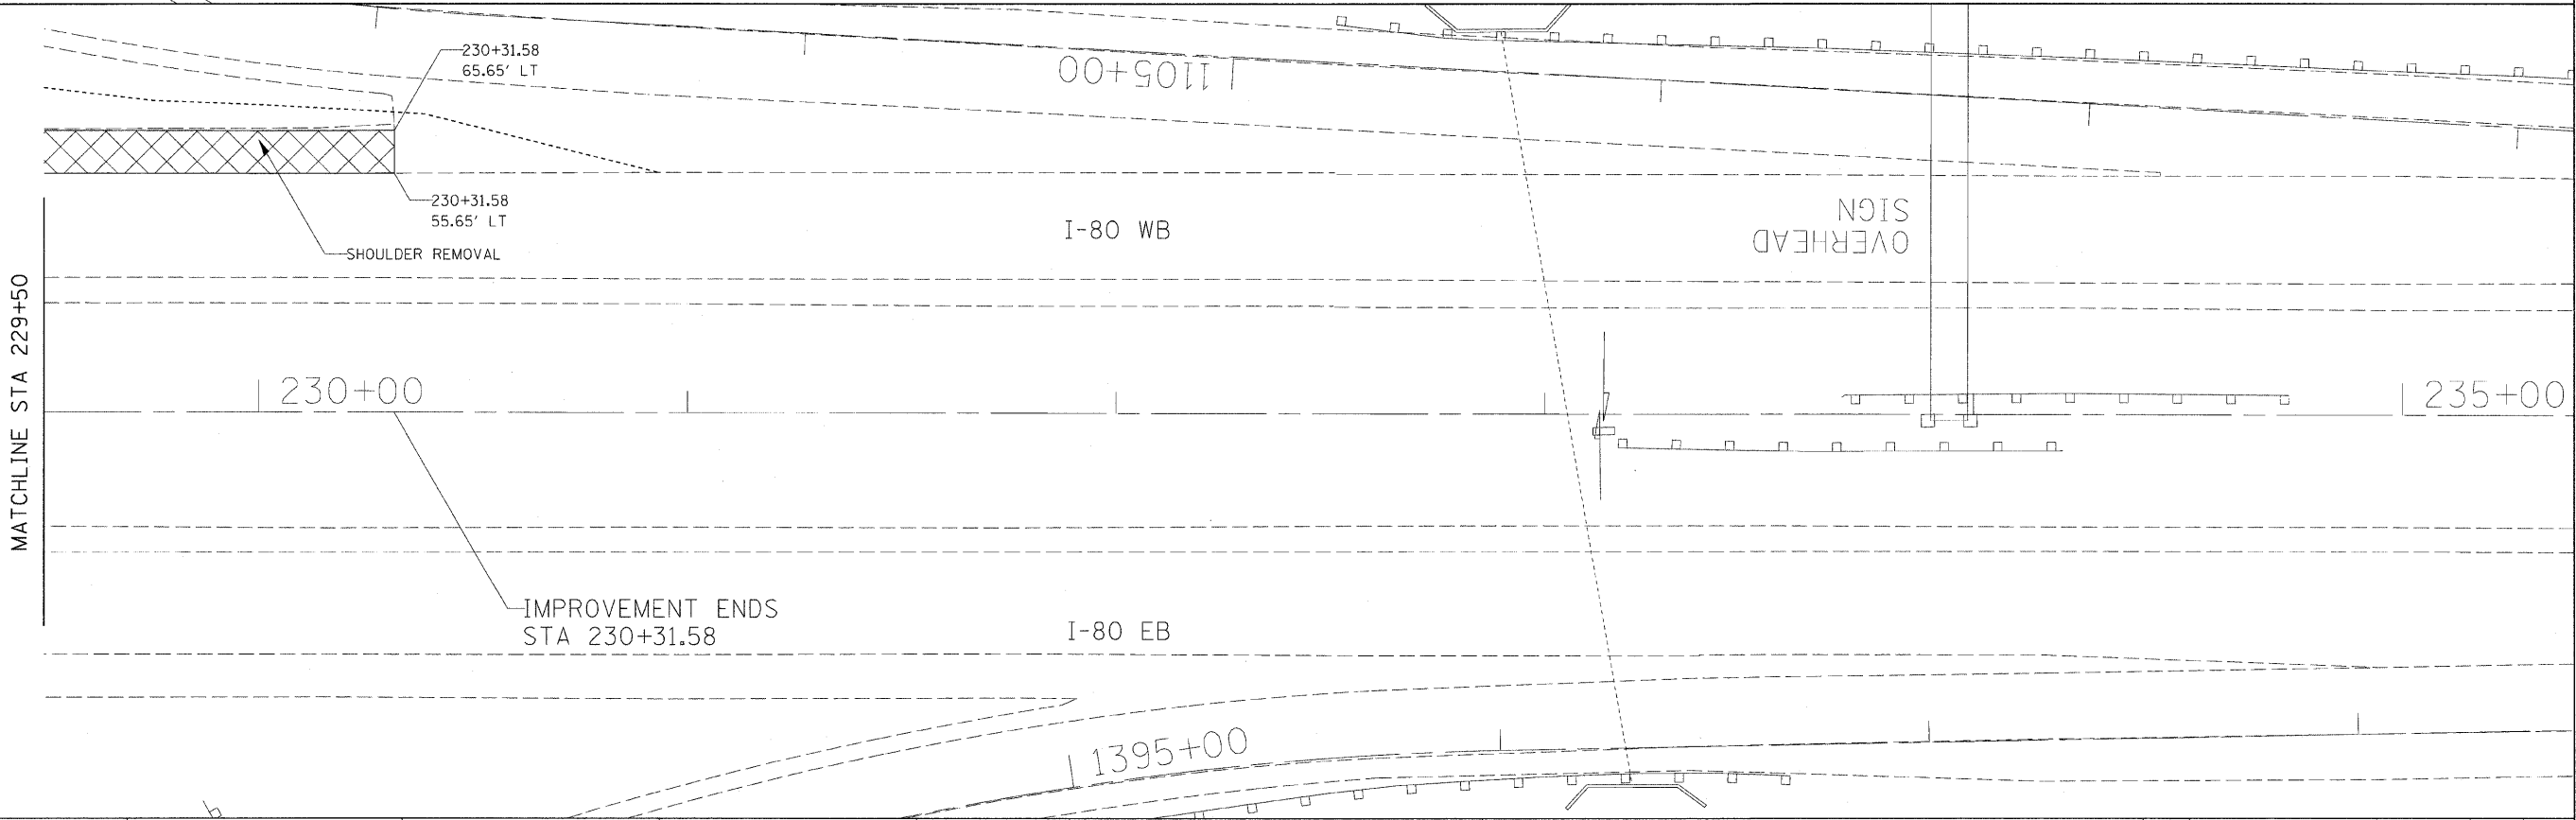

# REMOVAL DETAILS

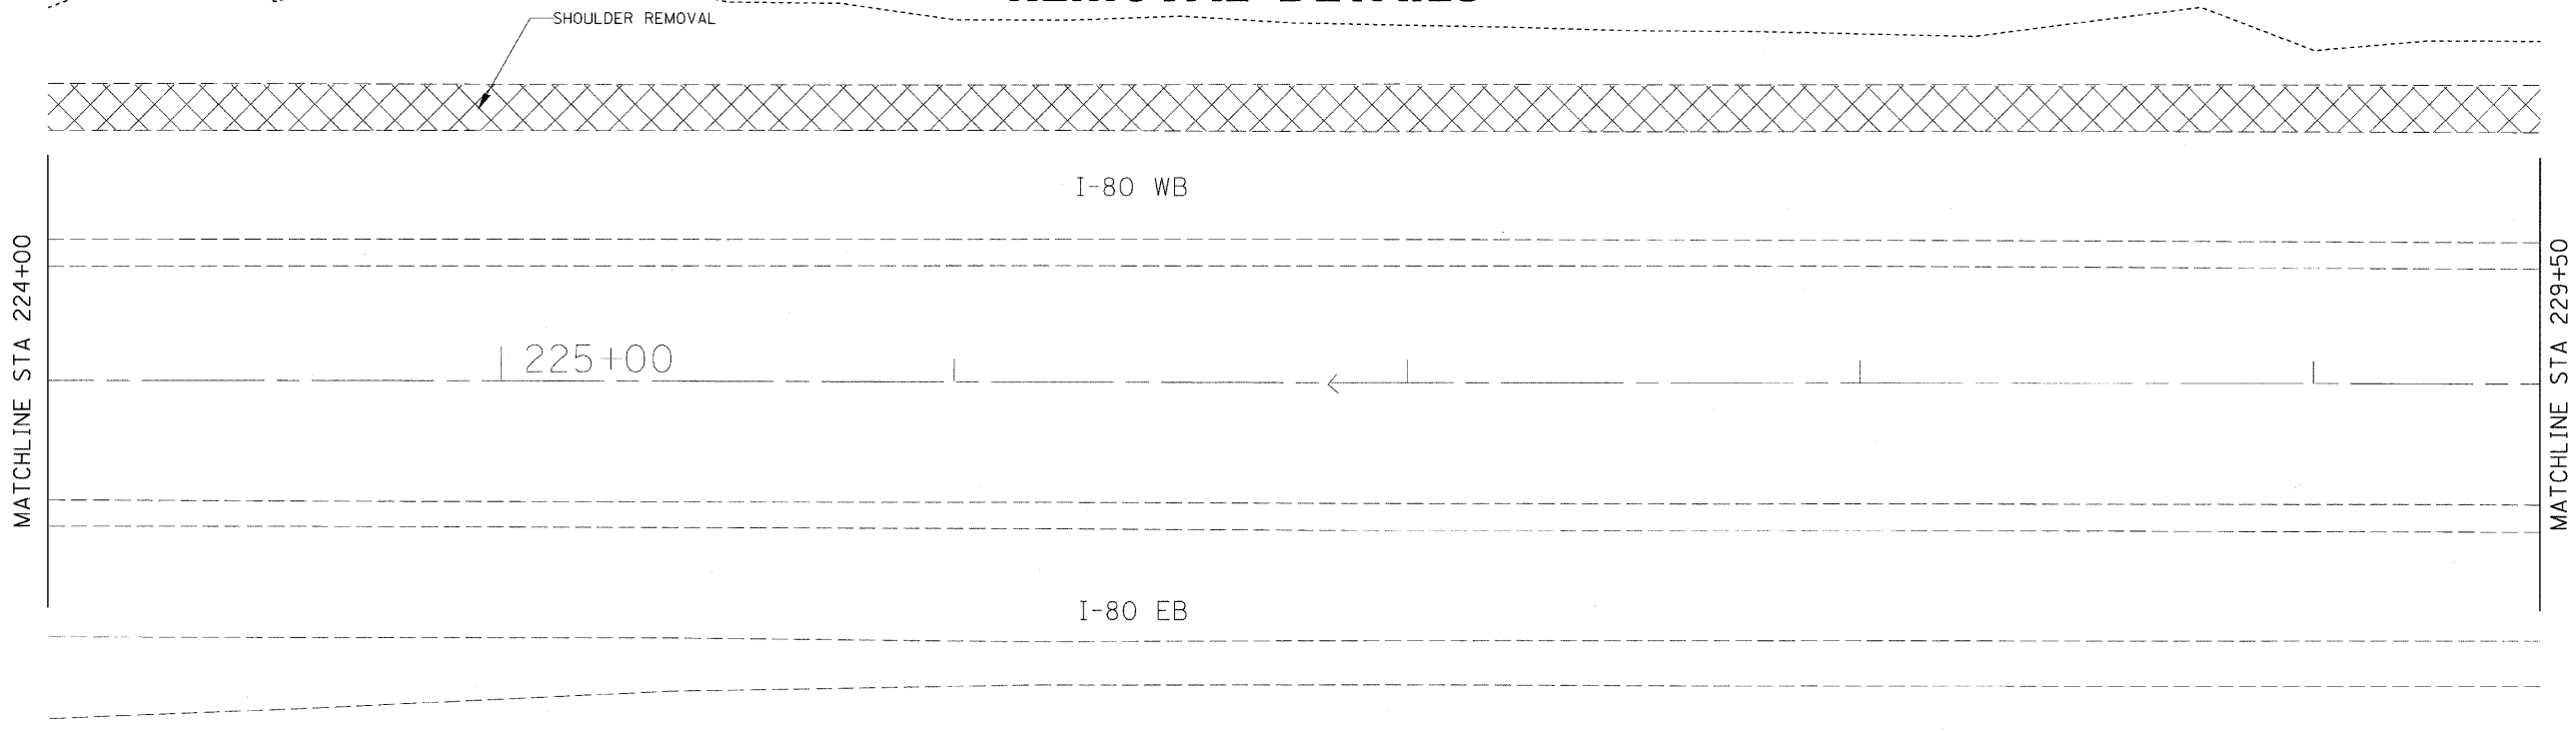

FILE NAME =  
C:\Projects\p200407\000407rem.dgn

USER NAME = jordanhd	DESIGNED -	REVISD -
DRAWN -	REVISD -	REVISD -
PLOT SCALE = 20.0000' / IN.	CHECKED -	REVISD -
PLOT DATE = Thu Feb 28 13:26:54 2008	DATE -	REVISD -

**STATE OF ILLINOIS  
DEPARTMENT OF TRANSPORTATION**

**I-80 REMOVAL**

SCALE: \_\_\_\_\_ SHEET NO. \_\_\_ OF \_\_\_ SHEETS STA. \_\_\_\_\_ TO STA. \_\_\_\_\_

F.A.I. RTE. 80	SECTION BI-JBY-D	COUNTY ROCK ISLAND	TOTAL SHEETS 120	SHEET NO. 75
FED. ROAD DIST. NO. ILLINOIS FED. AID PROJECT			CONTRACT NO. 64C74	