



CONCRETE HEADWALLS FOR PIPE DRAINS

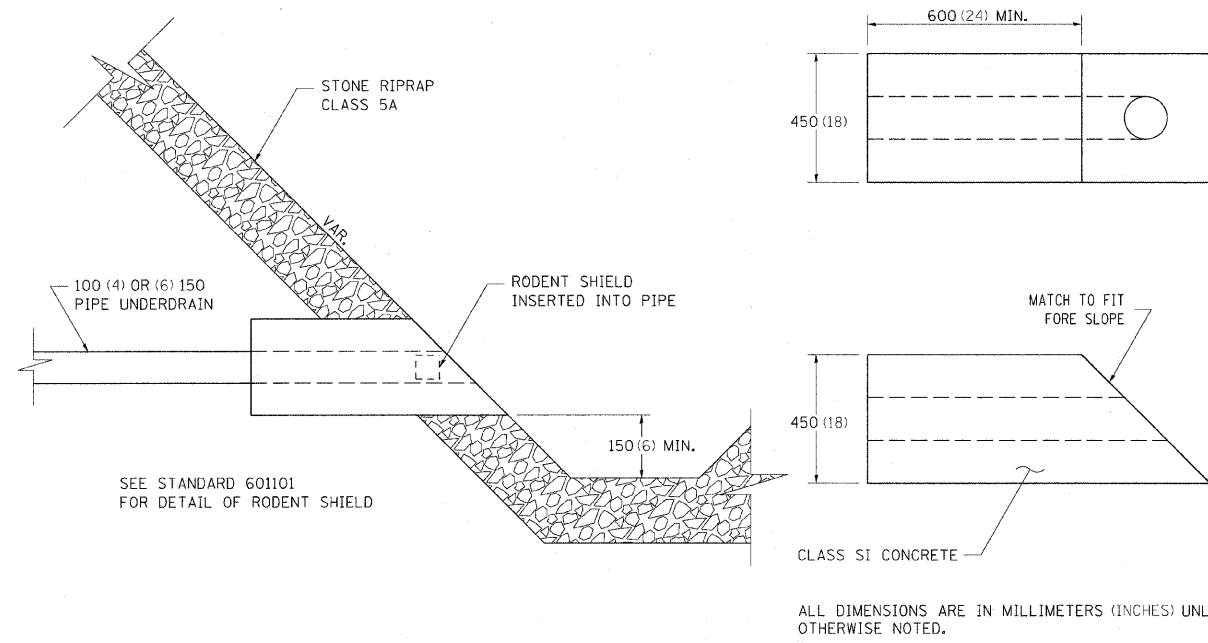


CONCRETE HEADWALLS FOR PIPE DRAINS 27.4

DELINEATOR AND POST ORIENTATION

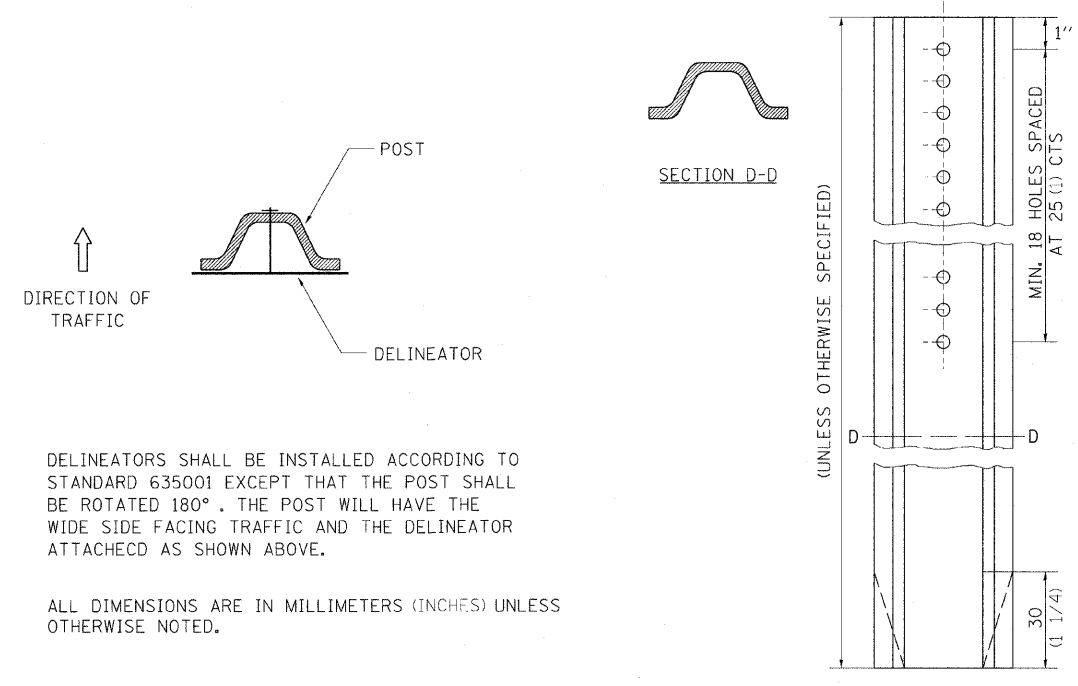

DELINEATOR AND POST ORIENTATION 37.4

TYPICAL BENCHING ON EXISTING EMBANKMENT

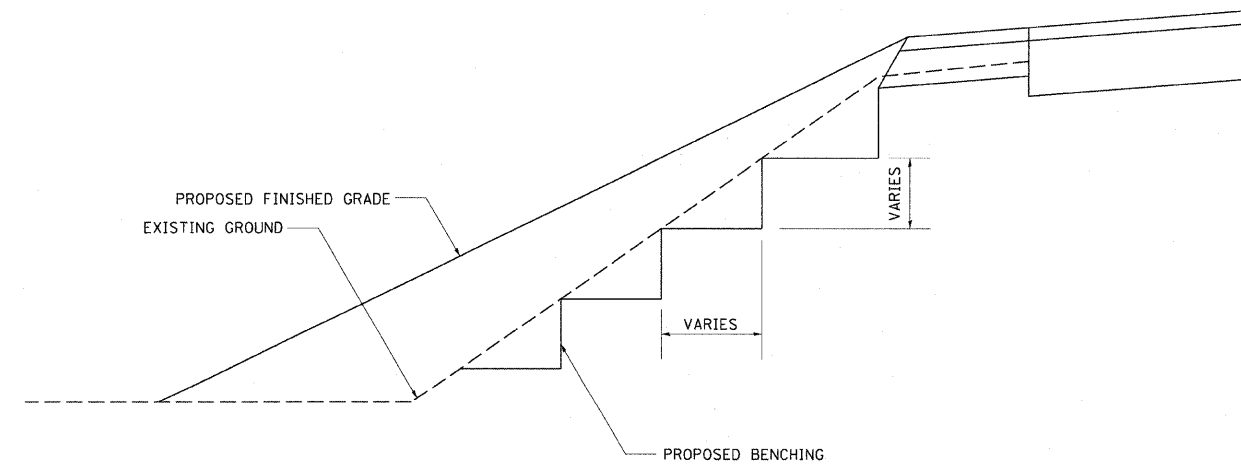

TYPICAL BENCHING ON EXISTING EMBANKMENT 50.4

LETTERING FOR NAME PLATE

STATION
 BUILT 200_ BY
 STATE OF ILLINOIS
 RTE. SEC.
 FA PROJECT
 LOADING HS 20
 STR. NO.

SEE STD. 515001

STATION	STRUCTURE NO.

ALL DIMENSIONS ARE IN MILLIMETERS (INCHES) UNLESS OTHERWISE NOTED.

REVISED 11-01-07	REGION 2 / DISTRICT 2 STANDARD	F.A.I. RTE.	SECTION	COUNTY	TOTAL SHEETS	SHEET NO.
REVISED -		80	81-180Y-0	ROCK ISLAND	120	76
REVISED -		SCALE: 5/8" = 1'-0"	SHEET NO. OF SHEETS		CONTRACT NO. 64C74	
REVISED -		STA. TO STA.		FED. ROAD DIST. NO. ILLINOIS FED. AID PROJECT		

LETTERING FOR NAME PLATE 89.4