


DATE	
BY	
SURVEY	
NOTED	
TEMPLATE	
AREAS	
CHECKED	
NO.	

DATE	
BY	
SURVEY	
NOTED	
TEMPLATE	
AREAS	
CHECKED	
NO.	

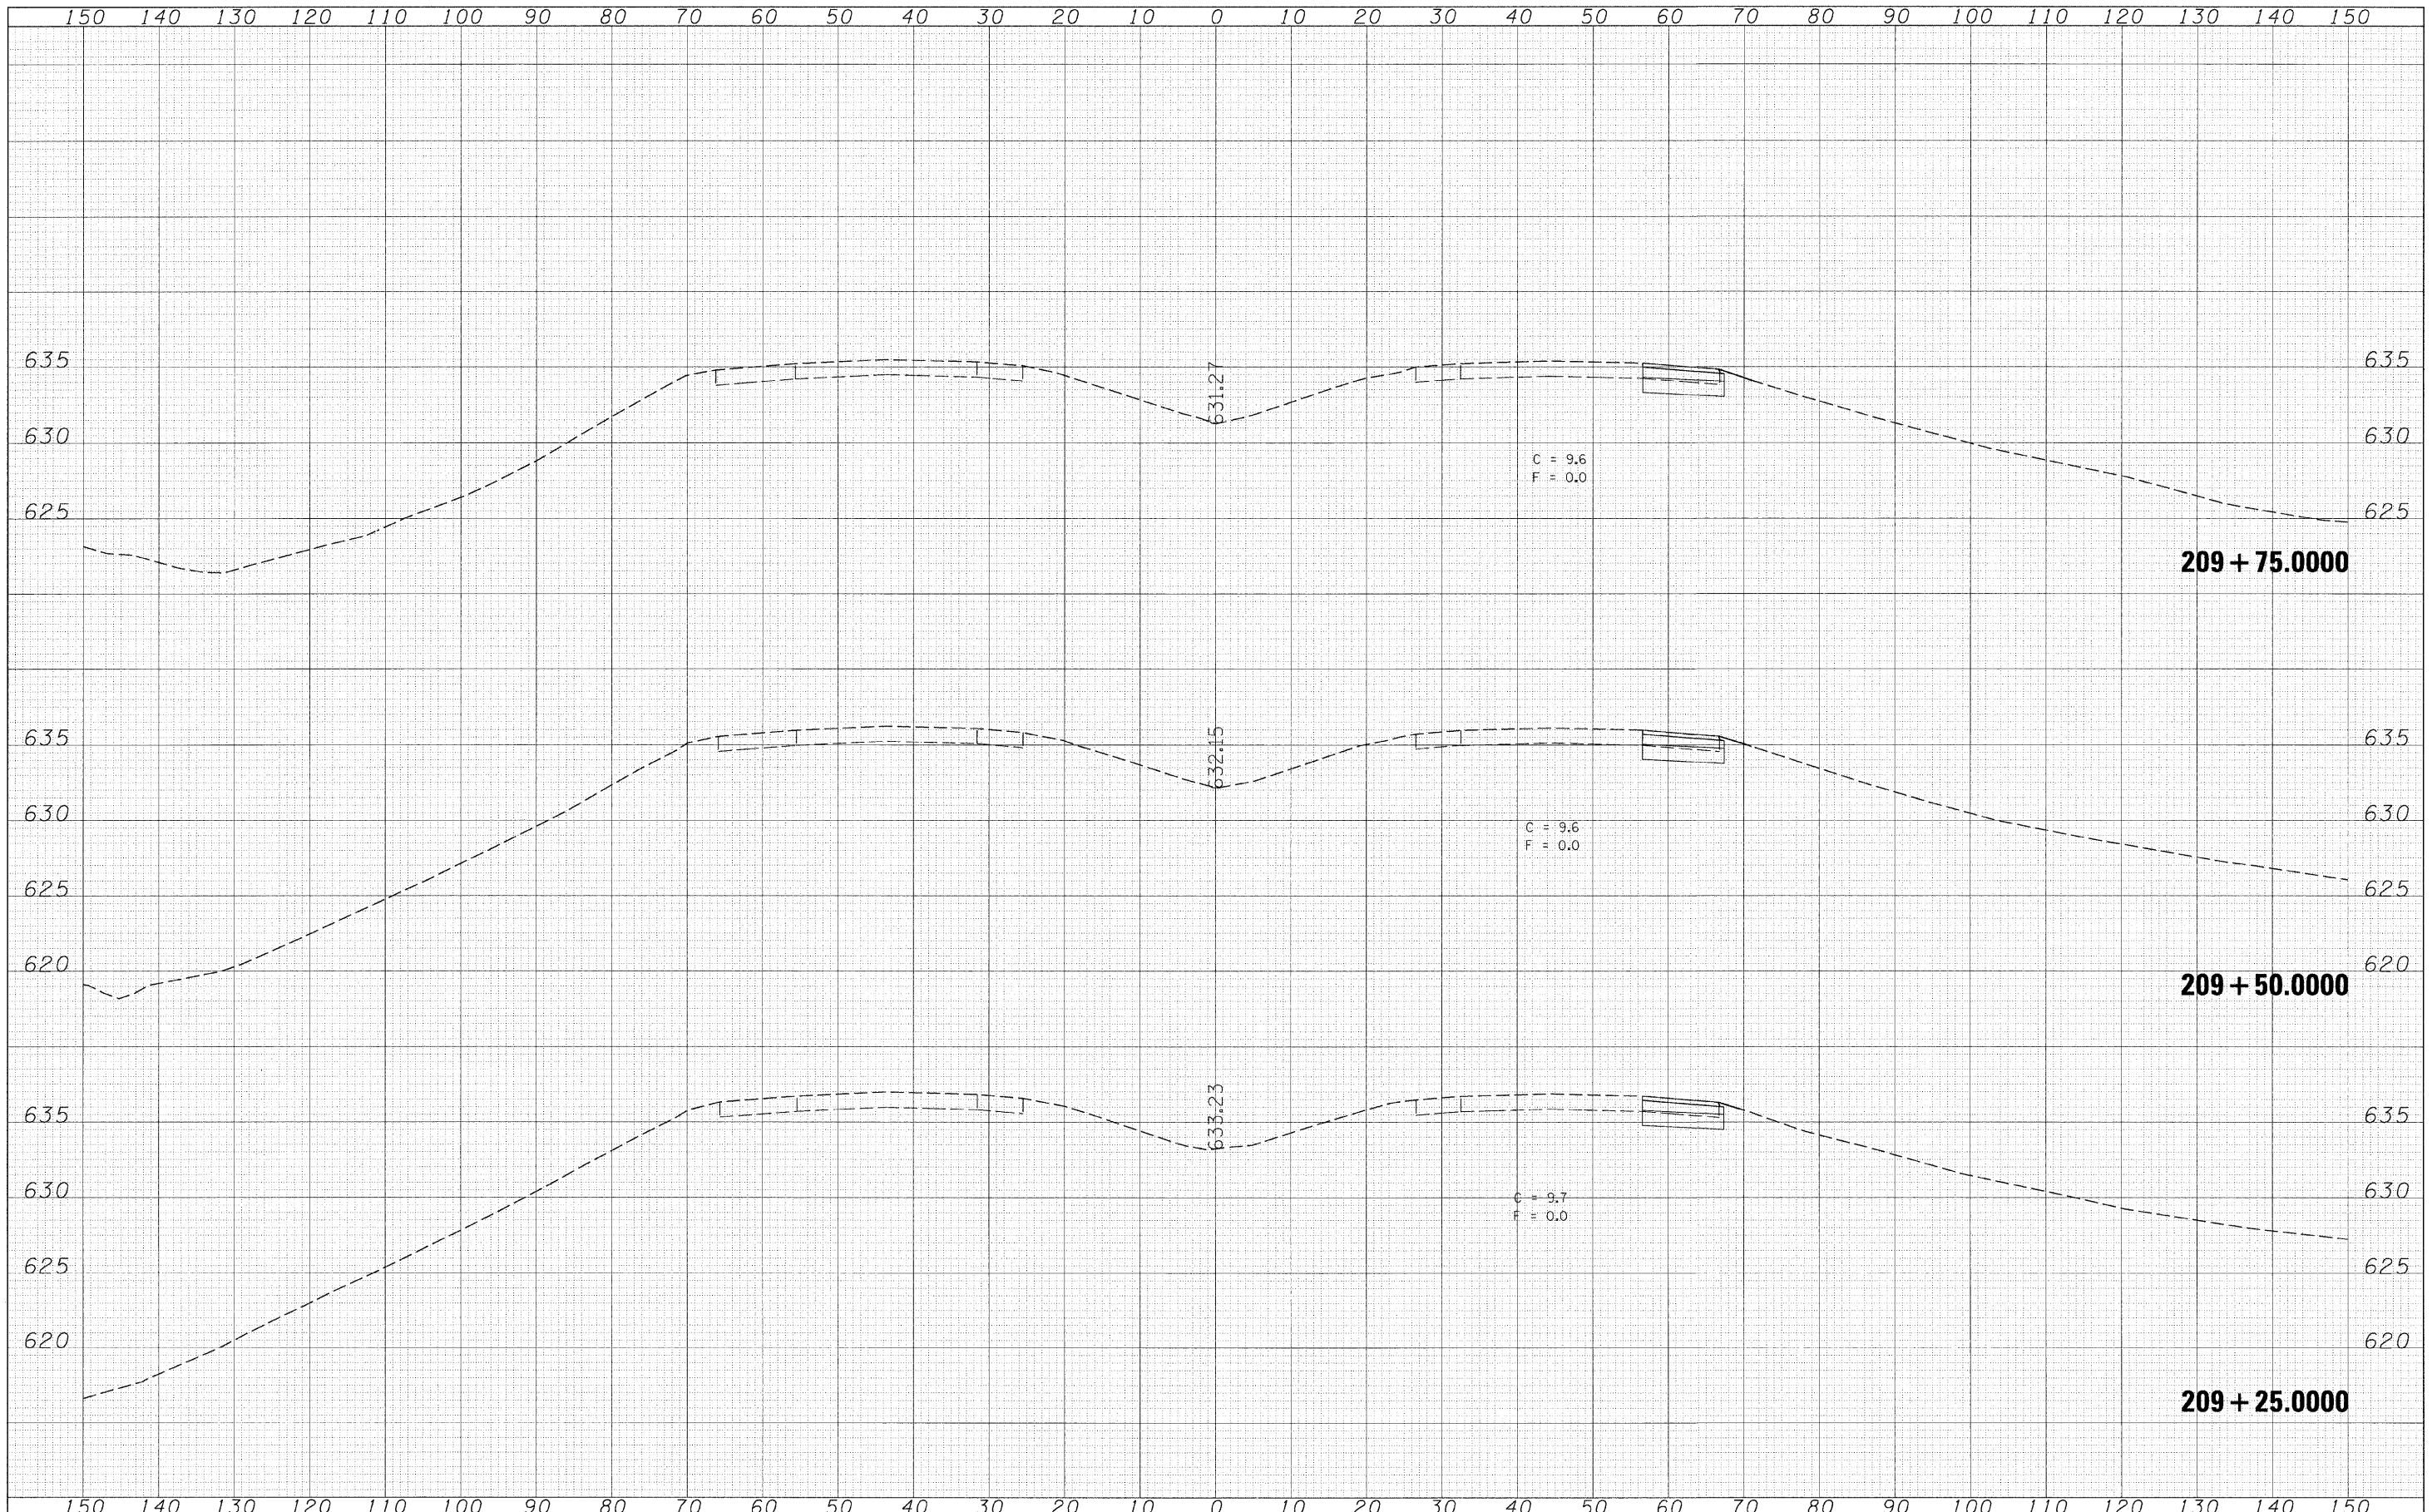

FILE NAME = C:\Projects\p200407\d00407.xml.dgn
 USER NAME = jordanhd
 PLOT SCALE = 10.0000' / IN.
 PLOT DATE = Thu Feb 26 13:39:59 2008

DESIGNED	-	---	REVISED	-	---
DRAWN	-	---	REVISED	-	---
CHECKED	-	---	REVISED	-	---
DATE	-	---	REVISED	-	---

**STATE OF ILLINOIS
DEPARTMENT OF TRANSPORTATION**

I-80 CROSS SECTIONS

SCALE: _____ SHEET NO. ___ OF ___ SHEETS STA. 209+25.000 TO STA. 209+75.000

F.A.I. RTE.	SECTION	COUNTY	TOTAL SHEETS	SHEET NO.
80	81-1HBY-0	ROCK ISLAND	120	93
				CONTRACT NO. 64C74
FED. ROAD DIST. NO. - ILLINOIS FED. AID PROJECT				