


BY	DATE
FINAL SURVEY	SURVEYED
NOTE BOOK	TEMPLATE
AREAS	CHECKED
NO.	

BY	DATE
ORIGINAL SURVEY	SURVEYED
NOTE BOOK	TEMPLATE
AREAS	CHECKED
NO.	

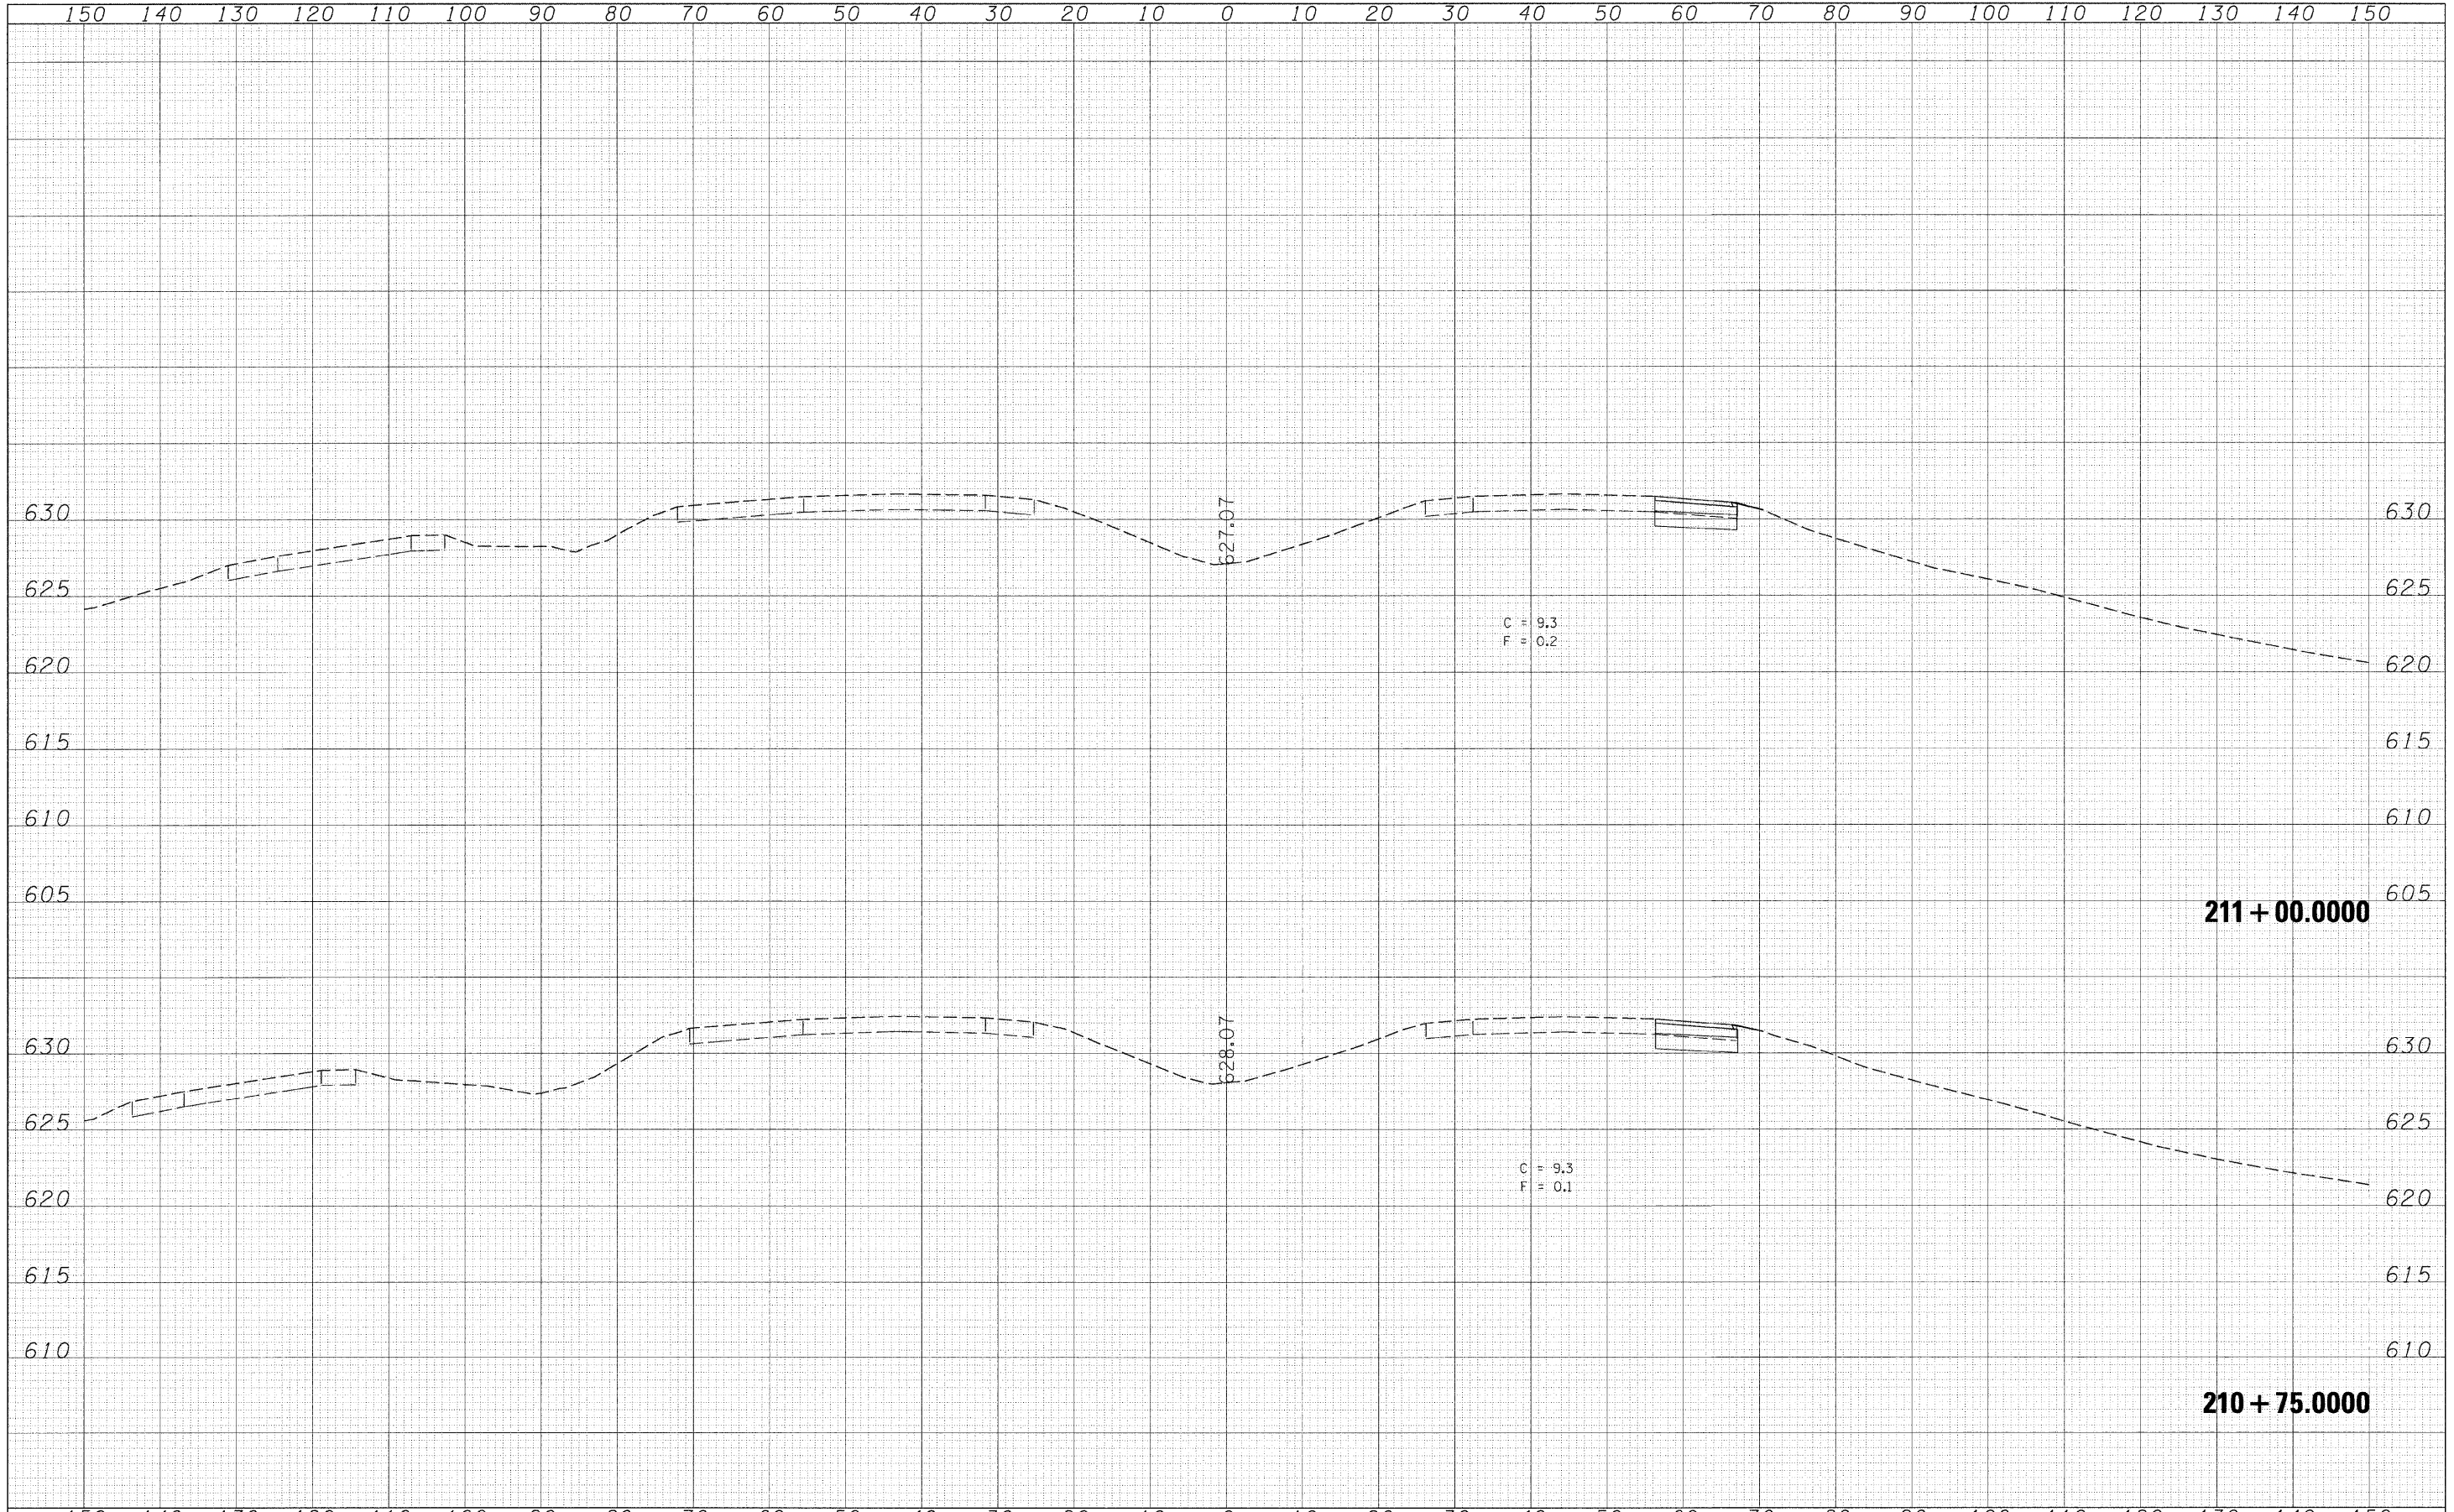

FILE NAME = C:\Projects\p202407\02407.xml.dgn	USER NAME = jordanhd	DESIGNED - ---	REVISED - ---	STATE OF ILLINOIS DEPARTMENT OF TRANSPORTATION	I-80 CROSS SECTIONS				F.A.I. RTE.	SECTION	COUNTY	TOTAL SHEETS	SHEET NO.
	PLOT SCALE = 10.0000' / IN.	DRAWN - ---	REVISED - ---		SCALE: _____	SHEET NO. ___ OF ___ SHEETS	STA. 210+75.0000 TO STA. 211+00.0000	-80-	81-IHBY-0	ROCK ISLAND	120	95	
	PLOT DATE = Thu Feb 28 13:40:22 2028	CHECKED - ---	REVISED - ---						CONTRACT NO. 64C74				
		DATE - ---	REVISED - ---						FED. ROAD DIST. NO. _ ILLINOIS FED. AID PROJECT				