


DATE	
BY	
FINAL SURVEY	SUBMITTED
NOTE BOOK	PLOTTED
AREAS	TEMPLATE
CHECKED	

DATE	
BY	
ORIGINAL SURVEY	SUBMITTED
NOTE BOOK	PLOTTED
AREAS	TEMPLATE
CHECKED	

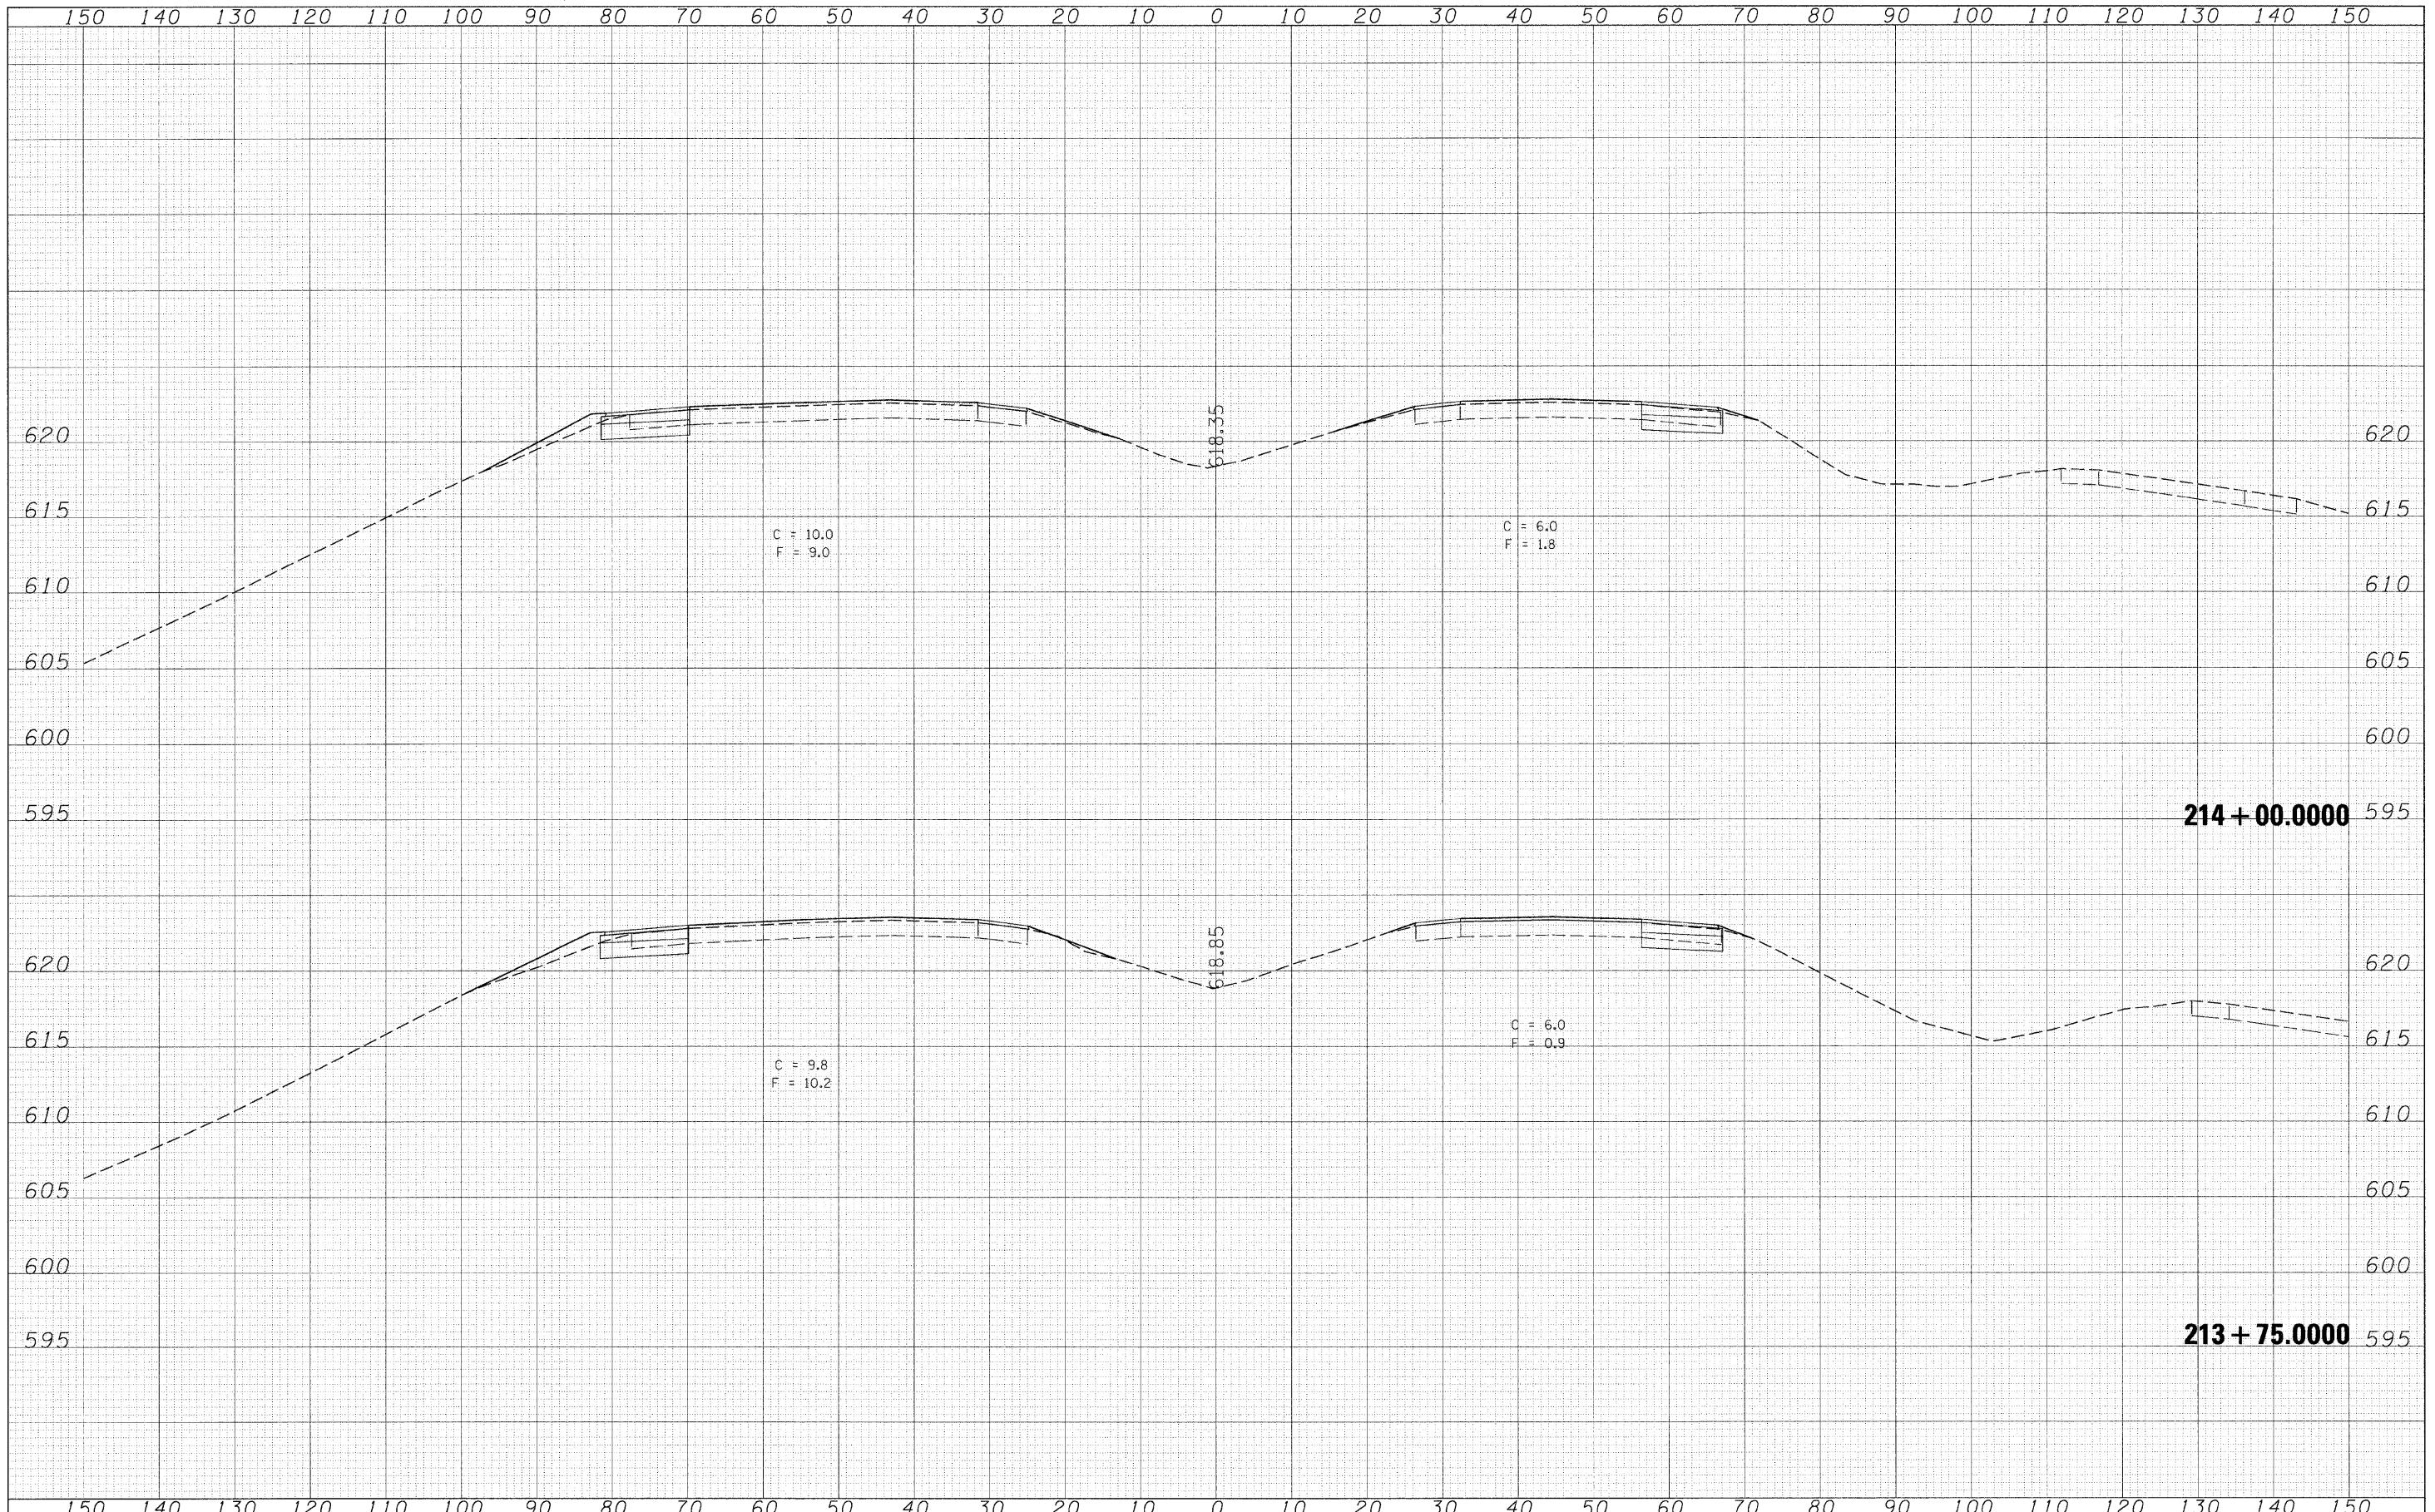

FILE NAME = C:\Proje\p200407\h00407.xml.dgn
 USER NAME = jordanhd
 PLOT SCALE = 10.0000' / IN.
 PLOT DATE = Thu Feb 28 13:41:40 2008

DESIGNED -	---	REVISED -	---
DRAWN -	---	REVISED -	---
CHECKED -	---	REVISED -	---
DATE -	-----	REVISED -	---

**STATE OF ILLINOIS
DEPARTMENT OF TRANSPORTATION**

I-80 CROSS SECTIONS

SCALE: _____ SHEET NO. ___ OF ___ SHEETS STA. 213+75.0000 TO STA. 214+00.0000
 F.A.I. RTE. SECTION COUNTY TOTAL SHEETS SHEET NO.
 -80- 81-18BY-0 ROCK ISLAND 120 101
 CONTRACT NO. 64C74
 FED. ROAD DIST. NO. - ILLINOIS FED. AID PROJECT