


FINAL	SURVEY	DATE
SURVEY	PLOTTED	BY
NOTE BOOK	TEMPLATE	
AREAS	CHECKED	
NO.		

ORIGINAL	SURVEY	DATE
SURVEY	PLOTTED	BY
NOTE BOOK	TEMPLATE	
AREAS	CHECKED	
NO.		

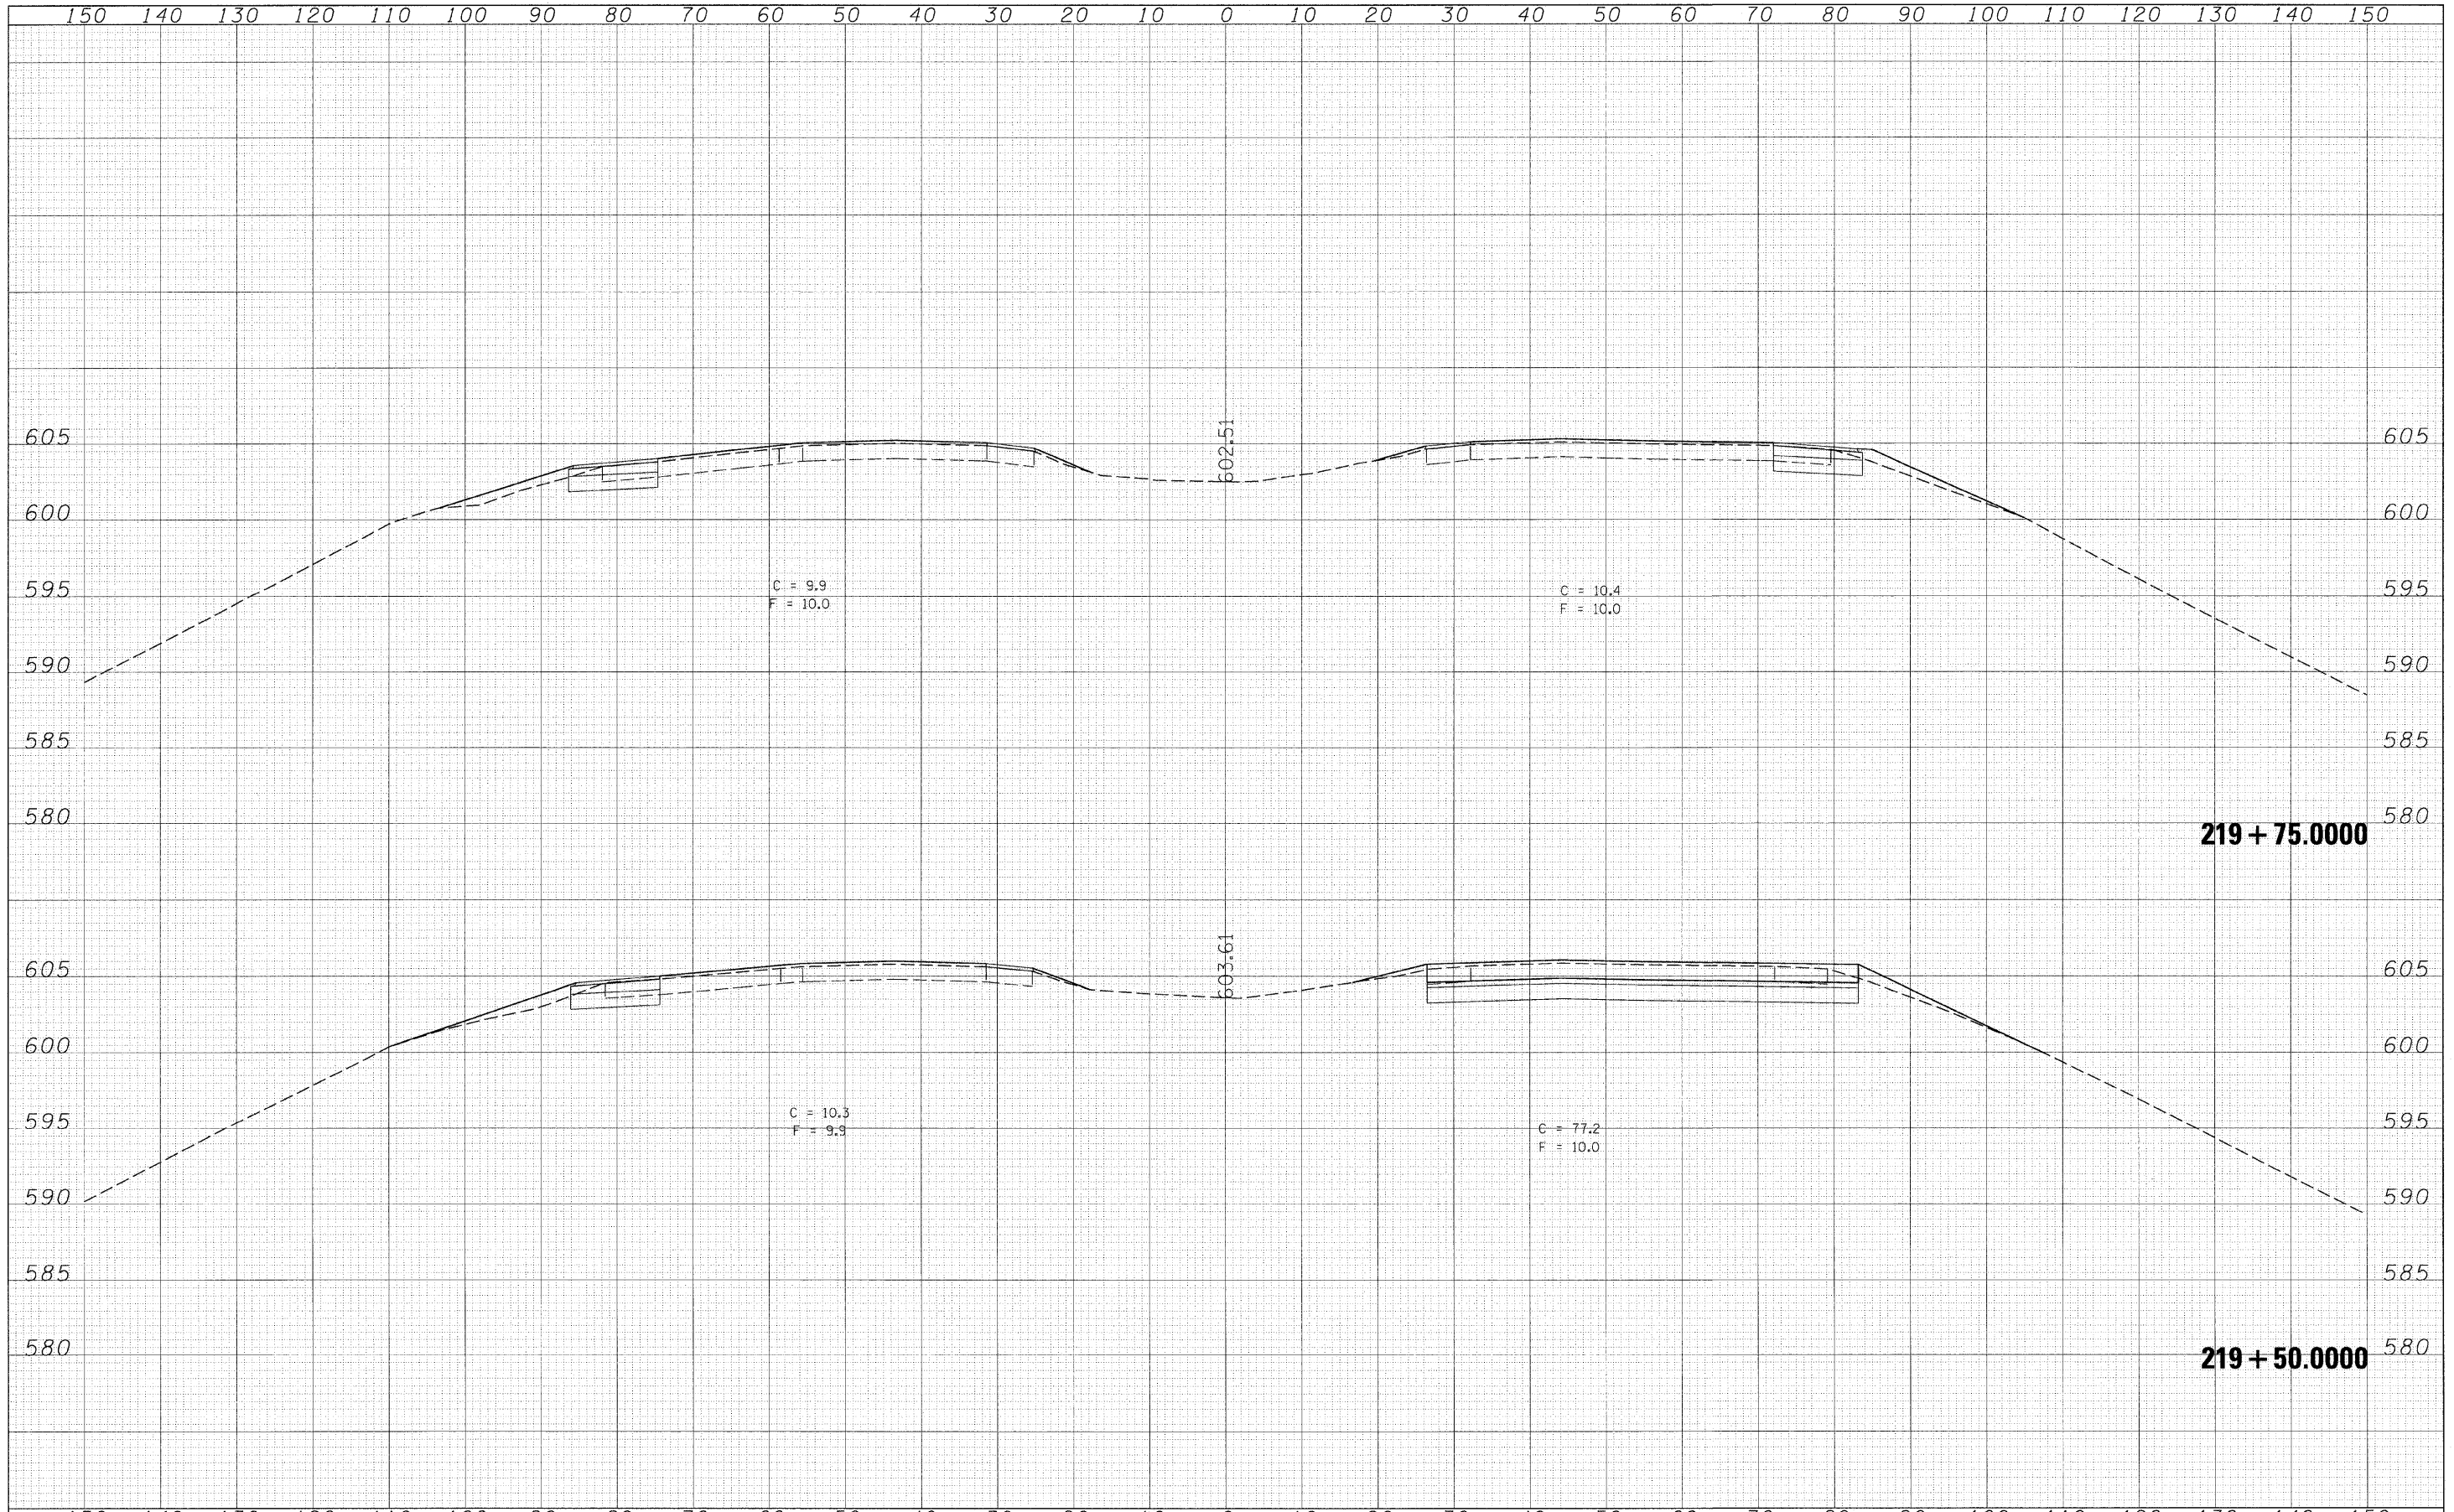

FILE NAME = C:\Projects\p220407\d20407.kml.dgn	USER NAME = jordanhd	DESIGNED - ---	REVISED - ---	STATE OF ILLINOIS DEPARTMENT OF TRANSPORTATION	I-80 CROSS SECTIONS		F.A.J. RTE. -80-	SECTION -81-1BXY-0-	COUNTY ROCK ISLAND	TOTAL SHEETS -120	SHEET NO. -106	
	PLOT SCALE = 10.0000' / IN.	DRAWN - ---	REVISED - ---		SCALE: -----	SHEET NO. -- OF -- SHEETS	STA. 219+50.0000 TO STA. 219+75.0000	FED. ROAD DIST. NO. [ILLINOIS]	FED. AID PROJECT	CONTRACT NO. 64C74		
	PLOT DATE = Thu Feb 28 13:42:40 2008	CHECKED - ---	REVISED - ---									
		DATE - -----	REVISED - ---									