


DATE	
BY	
FINAL SURVEY	
SURVEY PLOTTED	
NOTE BOOK	
TEMPLATE	
AREAS CHECKED	
NO.	

DATE	
BY	
ORIGINAL SURVEY	
SURVEY PLOTTED	
NOTE BOOK	
TEMPLATE	
AREAS CHECKED	
NO.	

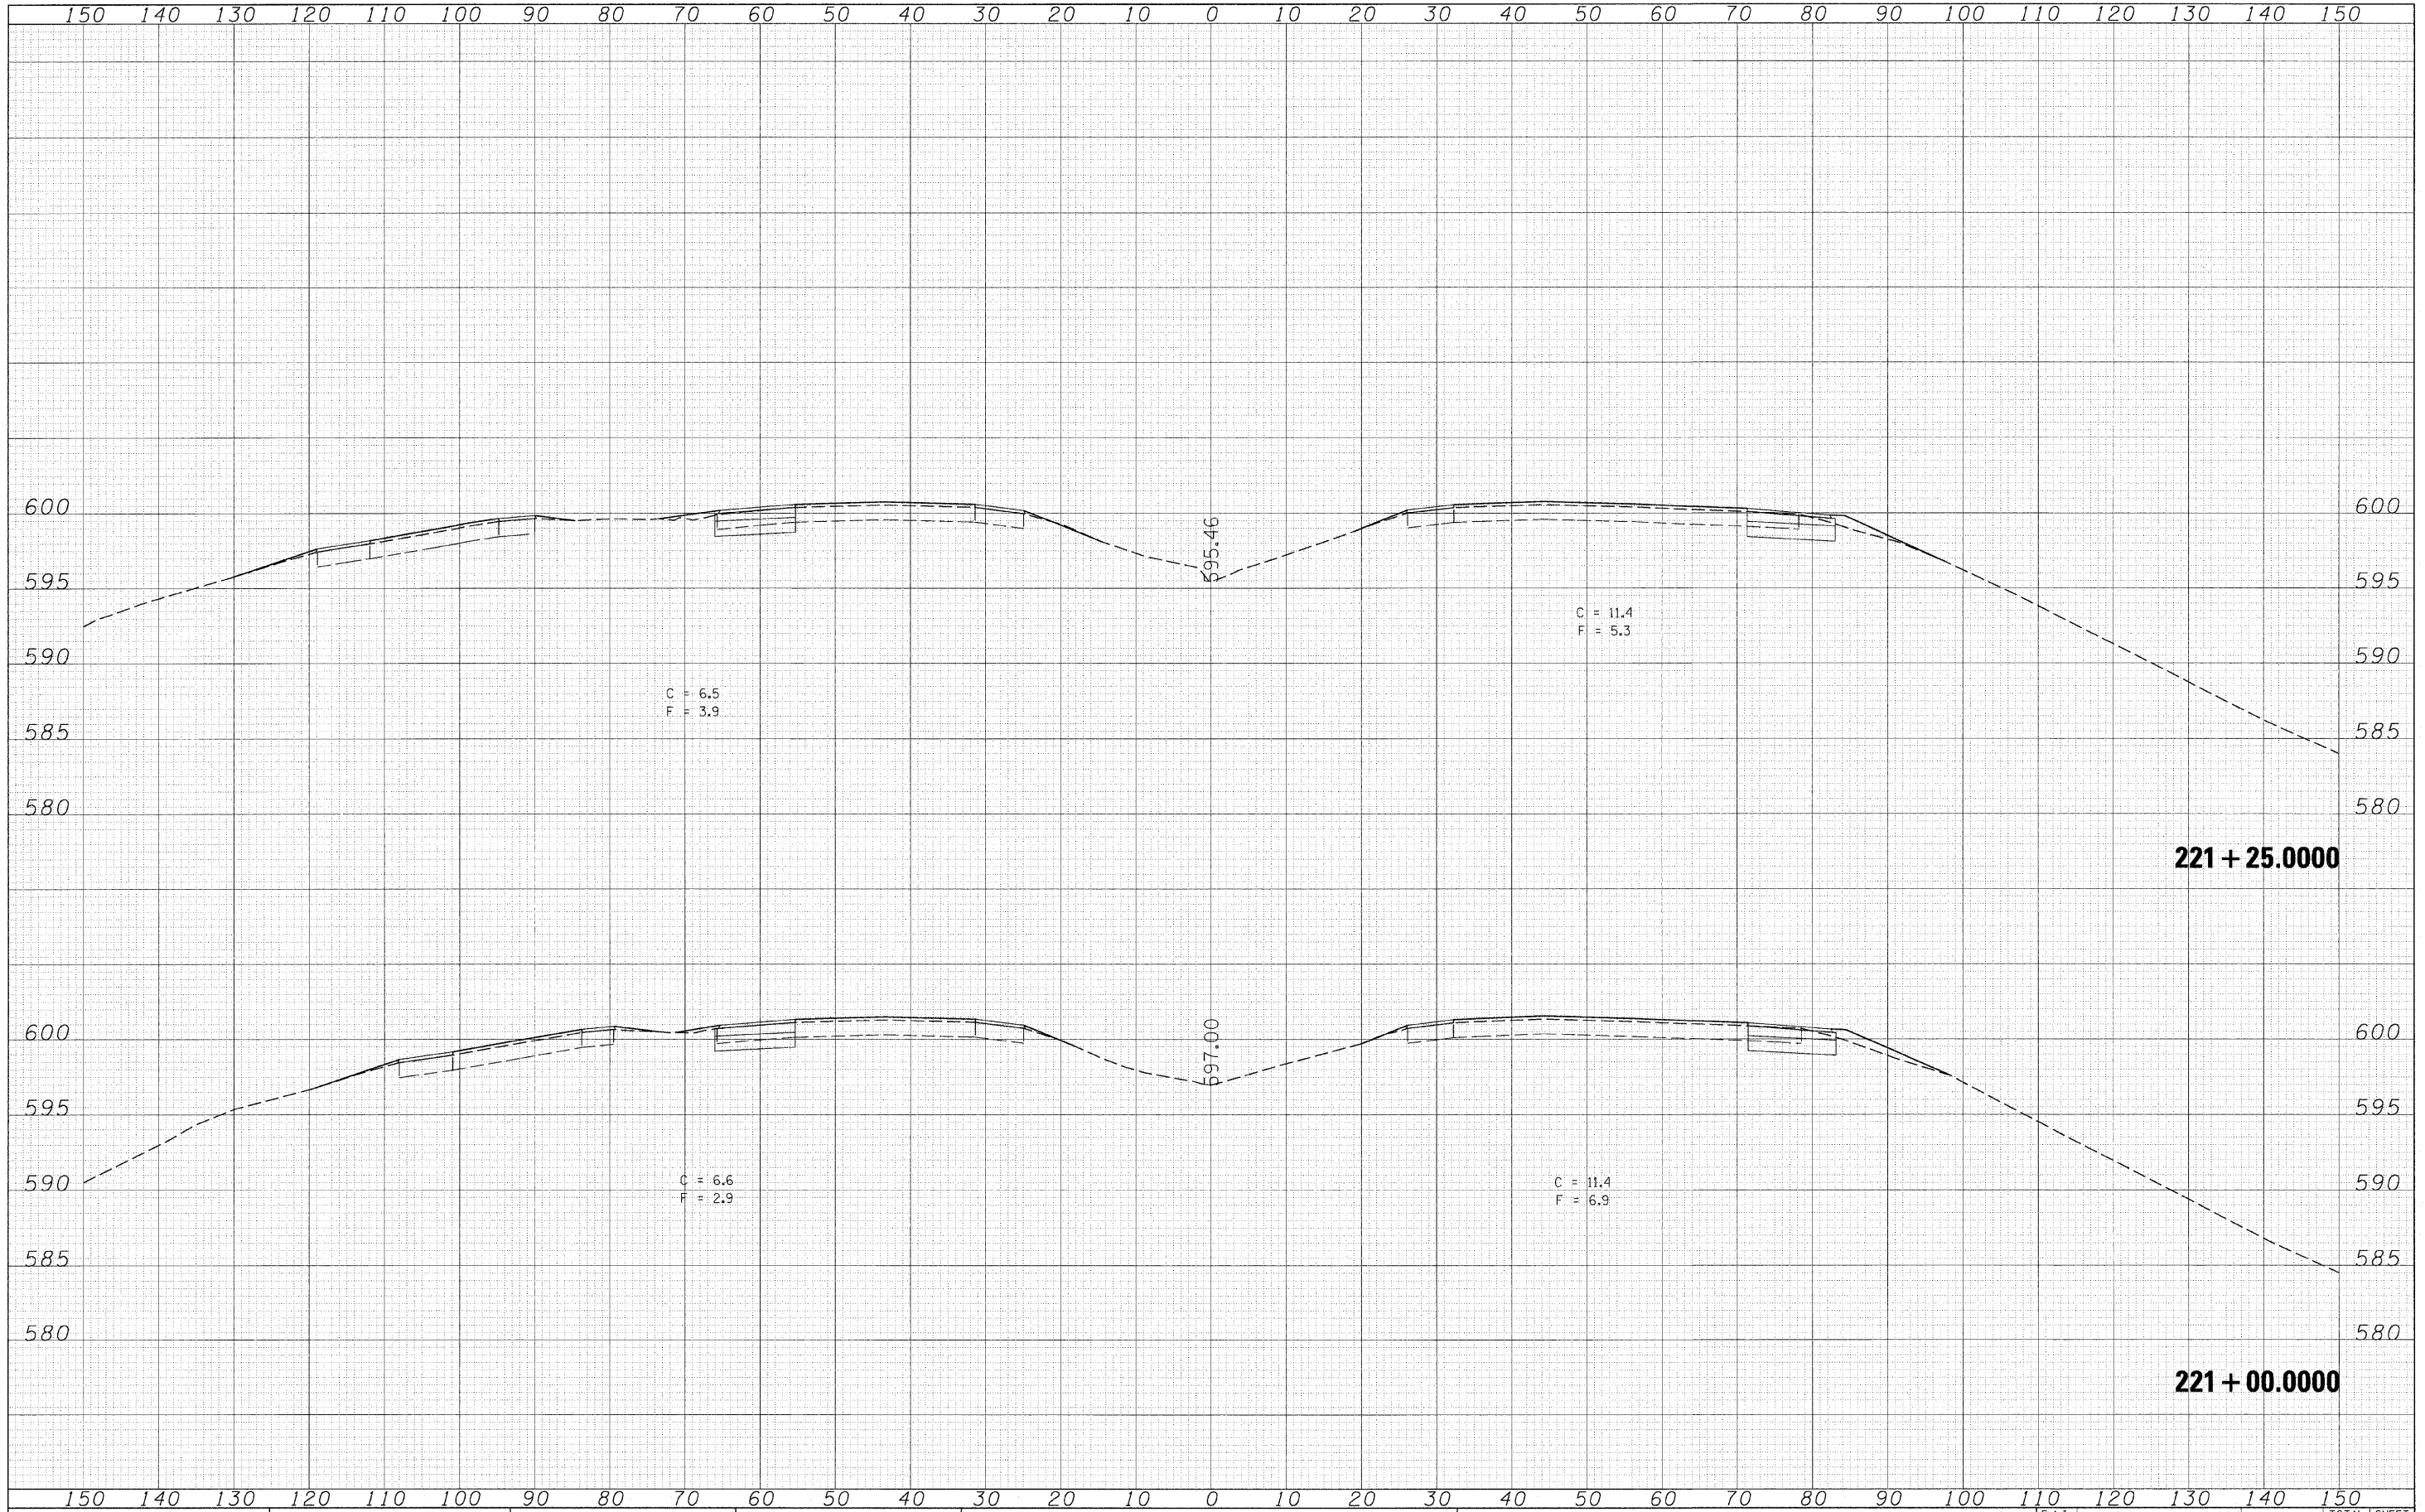

FILE NAME = C:\Projects\p200407\i00407.xml.dgn

USER NAME = jordanhd	DESIGNED - ---	REVISED - ---
	DRAWN - ---	REVISED - ---
PLOT SCALE = 10.0000' / IN.	CHECKED - ---	REVISED - ---
PLOT DATE = Thu Feb 28 13:43:23 2008	DATE - ---	REVISED - ---

**STATE OF ILLINOIS
DEPARTMENT OF TRANSPORTATION**

I-80 CROSS SECTIONS

SCALE: _____ SHEET NO. ___ OF ___ SHEETS STA. 221+00.0000 TO STA. 221+25.0000

F.A.I. RTE.	SECTION	COUNTY	TOTAL SHEETS	SHEET NO.
-80-	81-18BY-0	ROCK ISLAND	120	109
CONTRACT NO. 64C74				
FED. ROAD DIST. NO. - ILLINOIS FED. AID PROJECT				