


DATE	
BY	
FINAL SURVEY NO.	
SURVEYS PLOTTED	
TEMPLATE	
NOTE BOOK	
AREAS CHECKED	

DATE	
BY	
ORIGINAL SURVEY NO.	
SURVEYS PLOTTED	
TEMPLATE	
NOTE BOOK	
AREAS CHECKED	

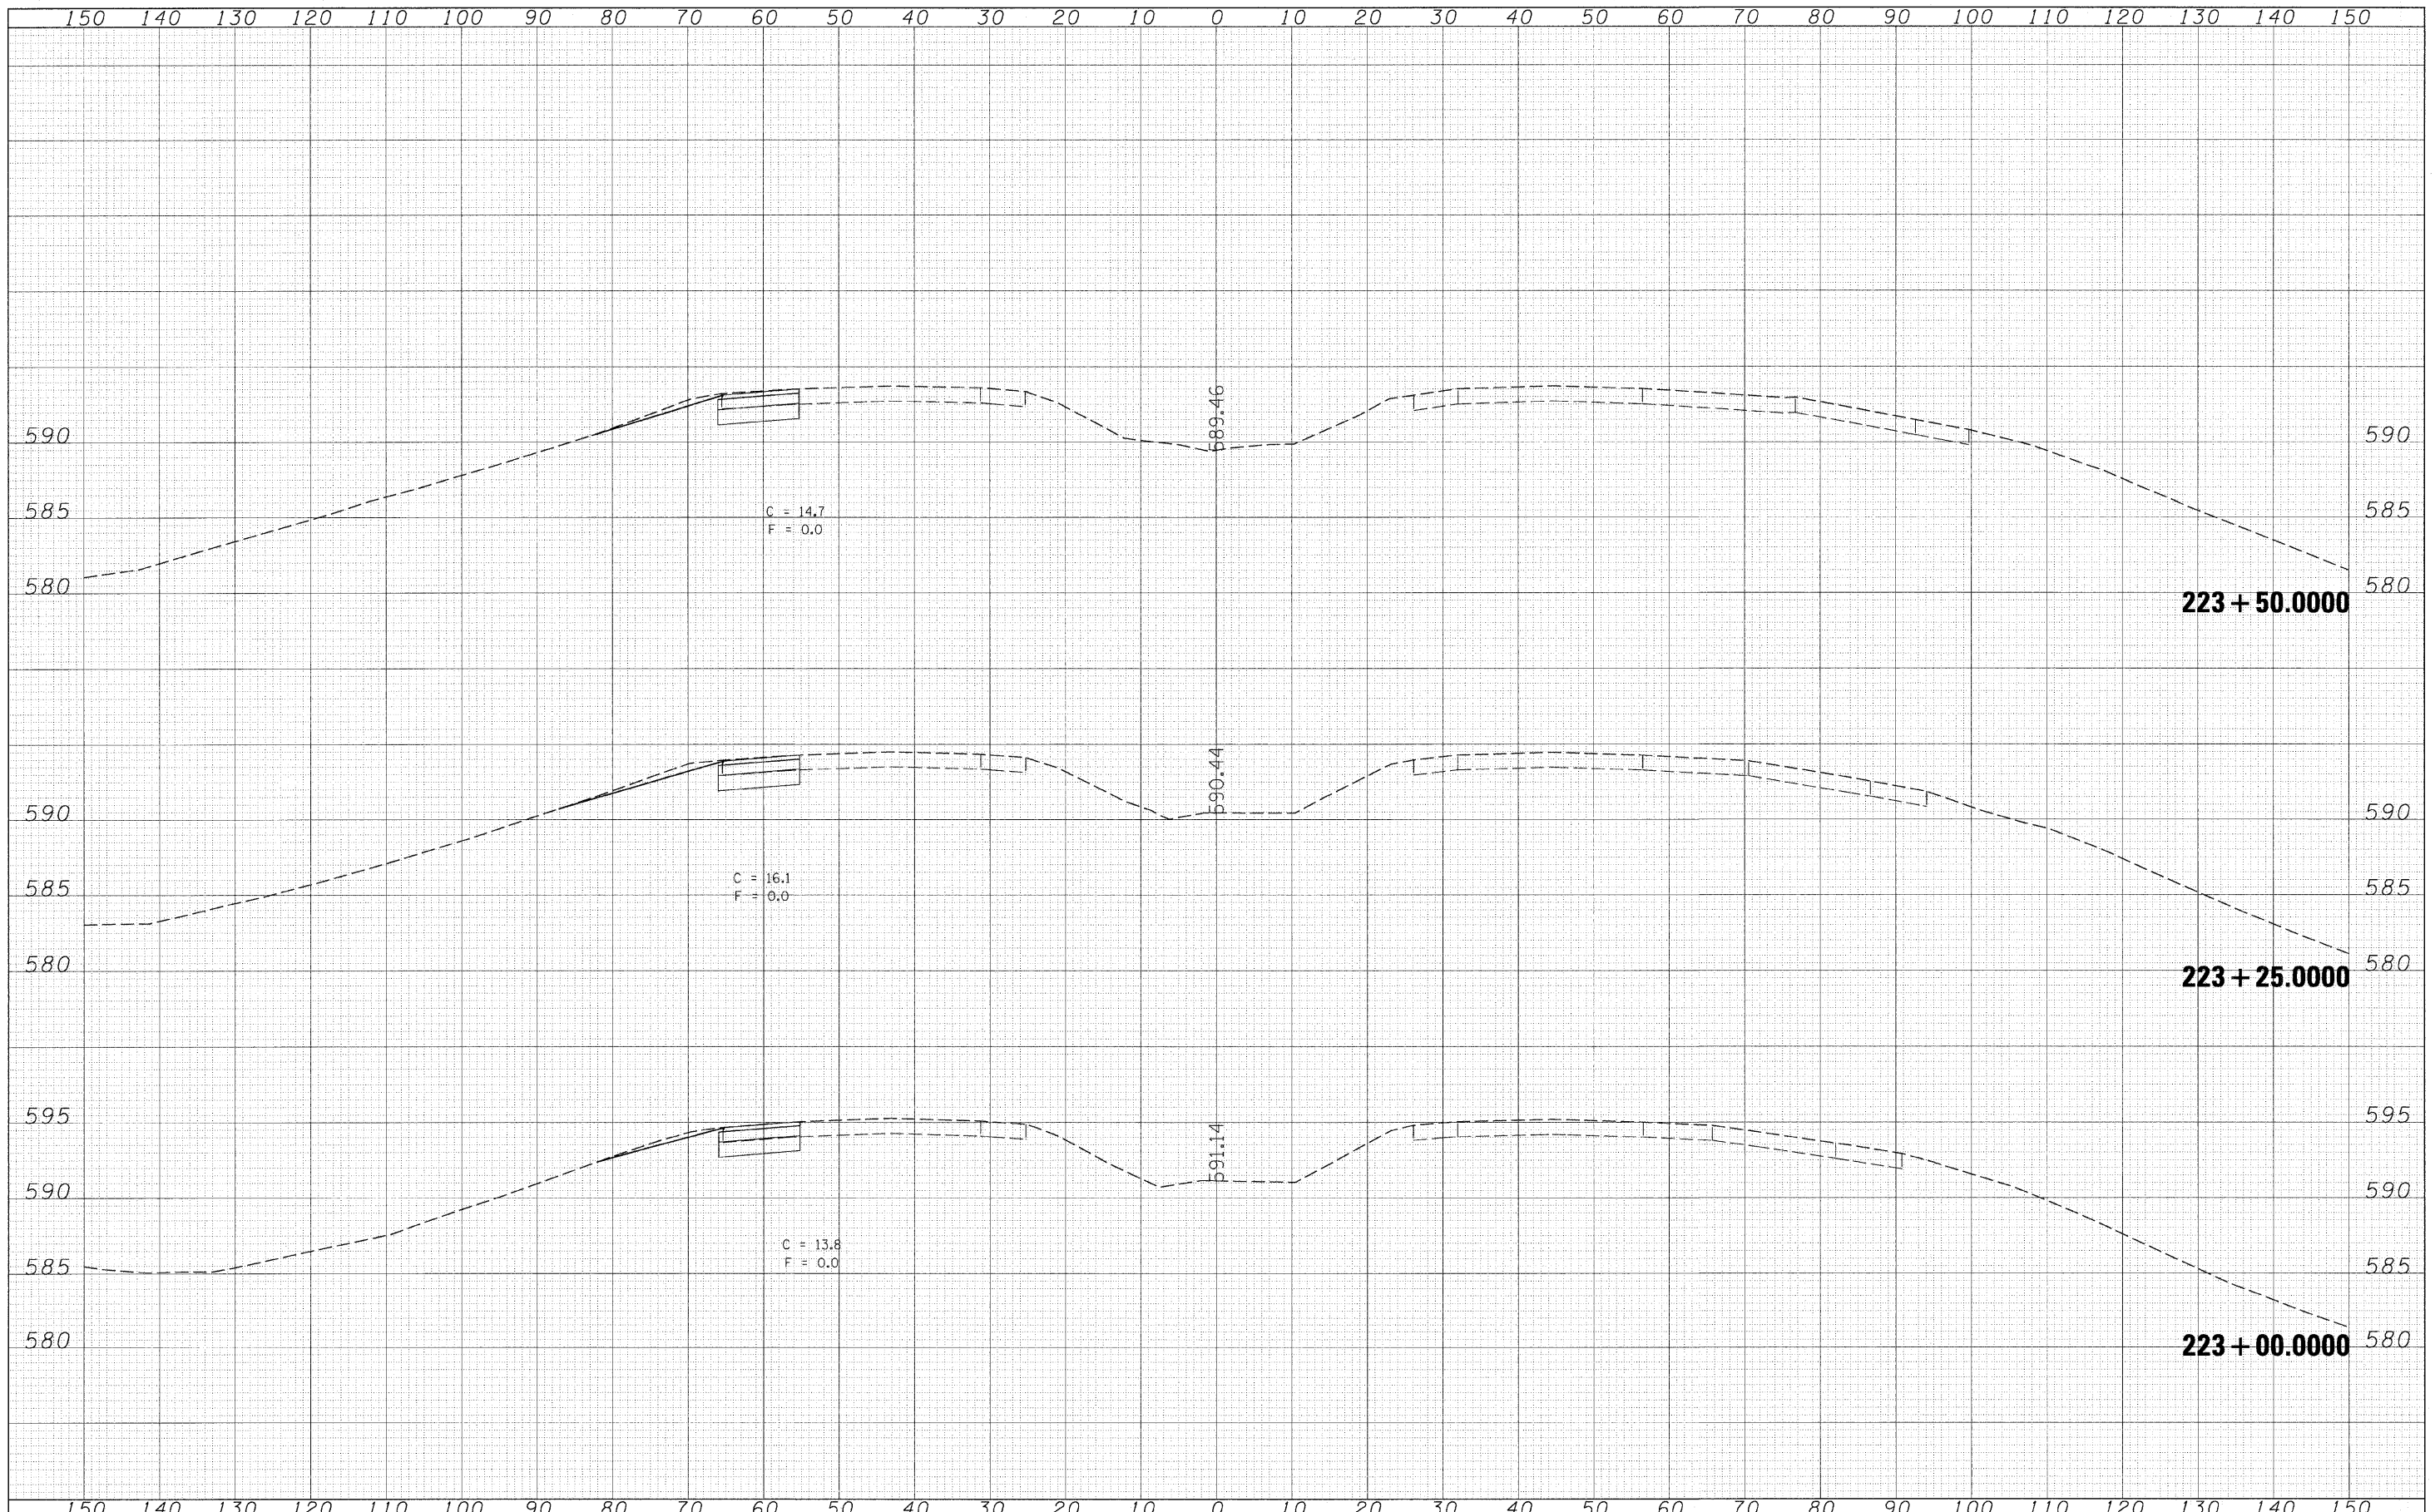

FILE NAME = C:\Projects\p228407\d02407.mxd	USER NAME = jordanhd	DESIGNED - ---	REVISED - ---	<b>STATE OF ILLINOIS</b> <b>DEPARTMENT OF TRANSPORTATION</b>	<b>I-80 CROSS SECTIONS</b>		F.A.J. RTE. -80-	SECTION 81-1BHY-0	COUNTY ROCK ISLAND	TOTAL SHEETS 120	SHEET NO. 112	
PLOT SCALE = 10,0000' / IN.	CHECKED - ---	REVISED - ---	REVISED - ---		SCALE: -----	SHEET NO. -- OF -- SHEETS	STA. 223+00.000 TO STA. 223+50.000	FED. ROAD DIST. NO. - [ILLINOIS] FED. AID PROJECT		CONTRACT NO. 64C74		
PLOT DATE = Thu Feb 28 13:44:21 2008	DATE - -----	REVISED - ---	REVISED - ---									