


DATE	
BY	
DESIGNED	
DRAWN	
CHECKED	
DATE	
REVISIONS	
NO.	

DATE	
BY	
DESIGNED	
DRAWN	
CHECKED	
DATE	
REVISIONS	
NO.	

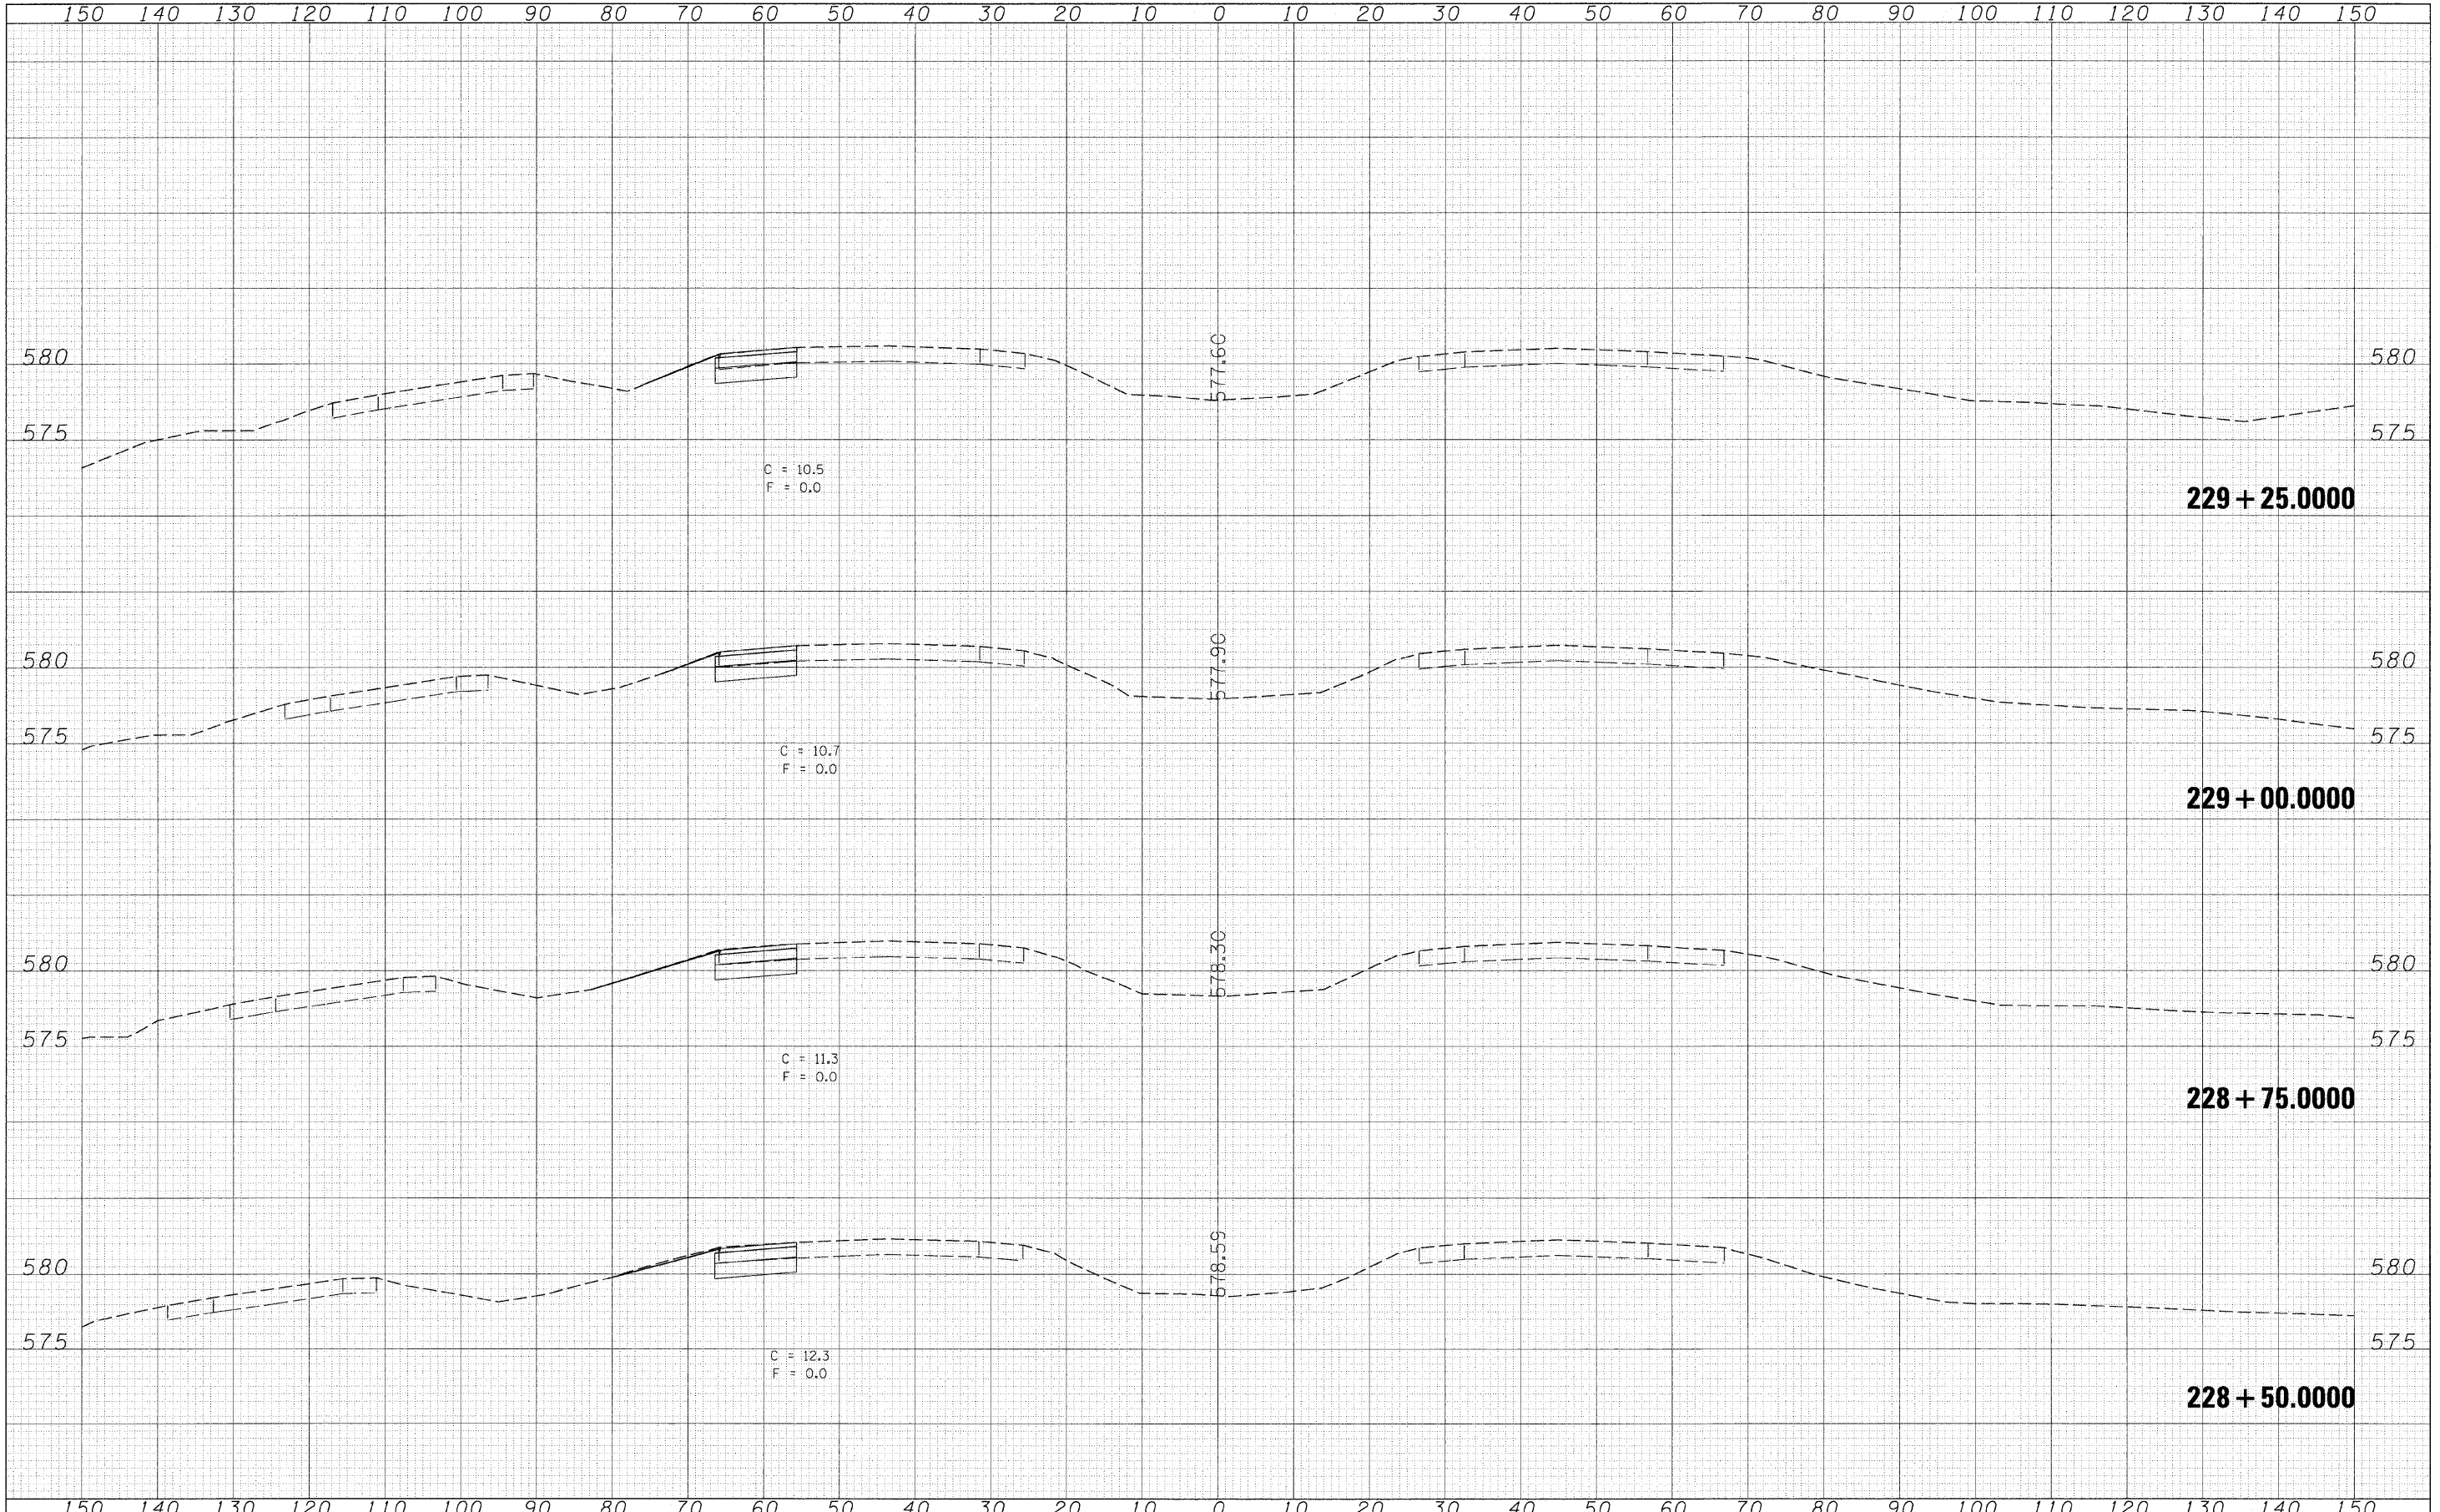

FILE NAME = C:\Projects\p228427\228427.dgn	USER NAME = jordanhd	DESIGNED - ---	REVISED - ---	<b>STATE OF ILLINOIS</b> <b>DEPARTMENT OF TRANSPORTATION</b>	<b>I-80 CROSS SECTIONS</b>		F.A.J. RTE. -80-	SECTION 81-180Y-0	COUNTY ROCK ISLAND	TOTAL SHEETS 120	SHEET NO. 118	
PLOT SCALE = 10.0000' / IN.	PLOT DATE = Thu Feb 28 13:45:18 2008	DRAWN - ---	REVISED - ---		SCALE: -----	SHEET NO. -- OF -- SHEETS	STA. 228+50.0000 TO STA. 229+25.0000	FED. ROAD DIST. NO. [ILLINOIS] FED. AID PROJECT CONTRACT NO. 64C74				
		CHECKED - ---	REVISED - ---									
		DATE - -----	REVISED - ---									