


DATE	
BY	
SUBMITTED	
PLOTTED	
TEMPLATE	
AREAS	
CHECKED	
NO.	

DATE	
BY	
SUBMITTED	
PLOTTED	
TEMPLATE	
AREAS	
CHECKED	
NO.	

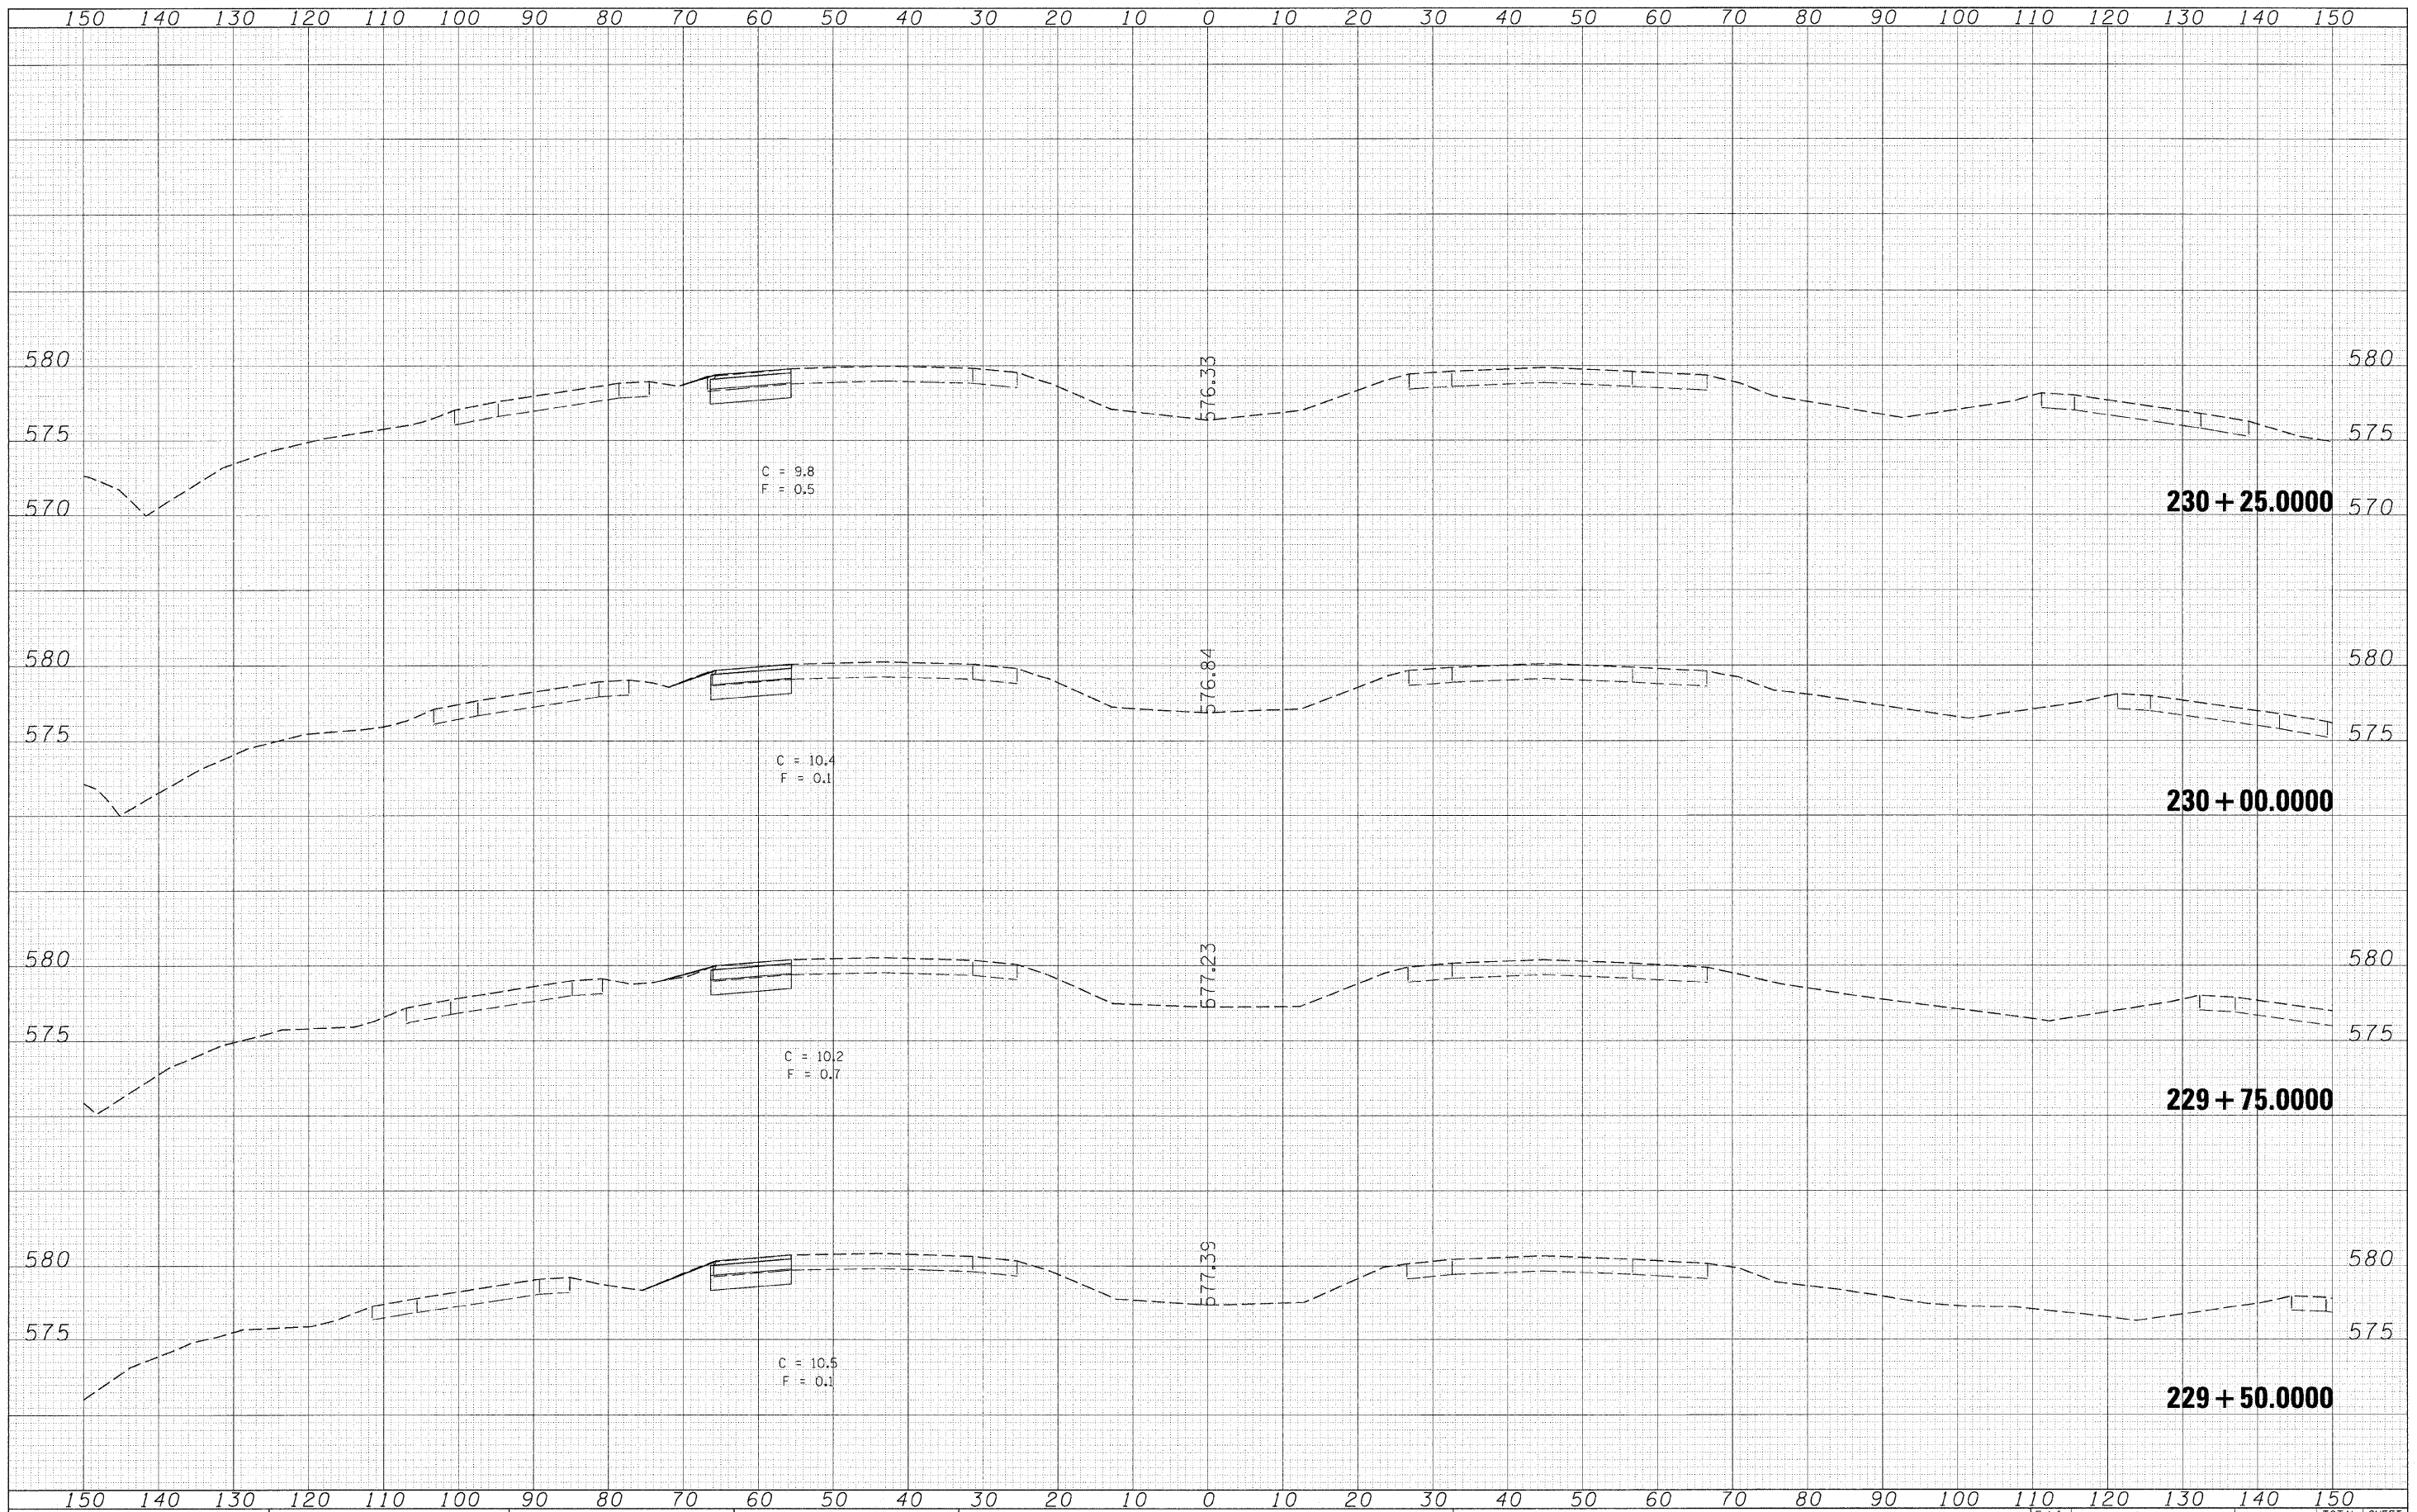

FILE NAME = C:\Projects\p228407\d02407.mxd
 USER NAME = jordanhd
 PLOT SCALE = 10.0000' / IN.
 PLOT DATE = Thu Feb 28 13:45:29 2008

DESIGNED -	---	REVISED -	---
DRAWN -	---	REVISED -	---
CHECKED -	---	REVISED -	---
DATE -	---	REVISED -	---

**STATE OF ILLINOIS
DEPARTMENT OF TRANSPORTATION**

I-80 CROSS SECTIONS
 SCALE: _____ SHEET NO. ___ OF ___ SHEETS STA. 229+50.0000 TO STA. 230+25.0000

F.A.I. RTE.	SECTION	COUNTY	TOTAL SHEETS	SHEET NO.
-80-	81-1HBY-0	ROCK ISLAND	120	119
FED. ROAD DIST. NO. - ILLINOIS FED. AID PROJECT			CONTRACT NO. 64C74	