


F.A.P. RTE.	SECTION	COUNTY	TOTAL SHEETS	SHEET NO.
316	102T	LEE	41	7
STA.		TO STA.		
FED. ROAD DIST. NO.		ILLINOIS	FED. AID PROJECT	

TYPICAL SECTIONS

STA. 10+75 - STA. 12+00
 STA. 13+00 - STA. 14+50

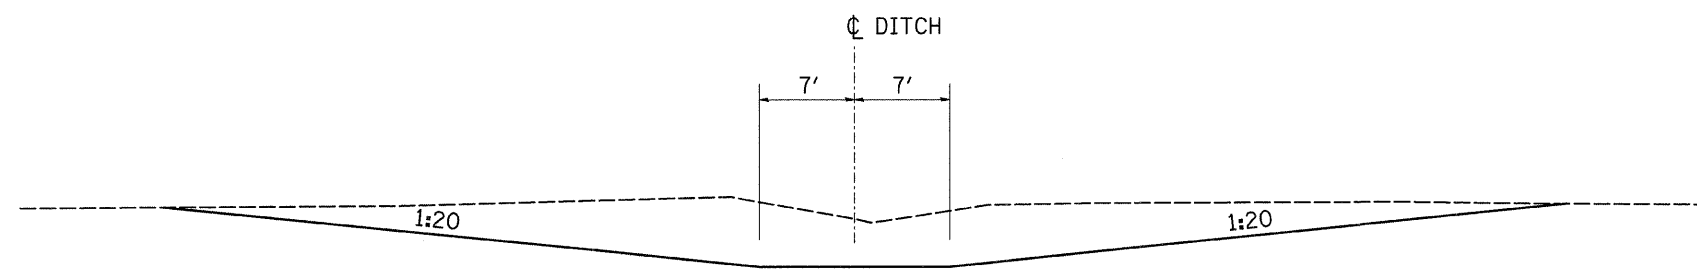

PLOT DATE = Thu, Jan 24 15:25:55 2008
 FILE NAME = C:\p\projects\1206657\1206657.dgn
 PLOT SCALE = 50.0000 / 1.00
 USER NAME = hansenk

REVISIONS	
NAME	DATE

ILLINOIS DEPARTMENT OF TRANSPORTATION

SCALE: VERT.
 HORIZ.
 DATE

DRAWN BY
 CHECKED BY