


FINAL SURVEY	SURVEYED	BY	DATE
NOTE BOOK	PLOTTED		
NO.	TEMPLATE		
	AREAS CHECKED		

ORIGINAL SURVEY	SURVEYED	BY	DATE
NOTE BOOK	PLOTTED		
NO.	TEMPLATE		
	AREAS CHECKED		

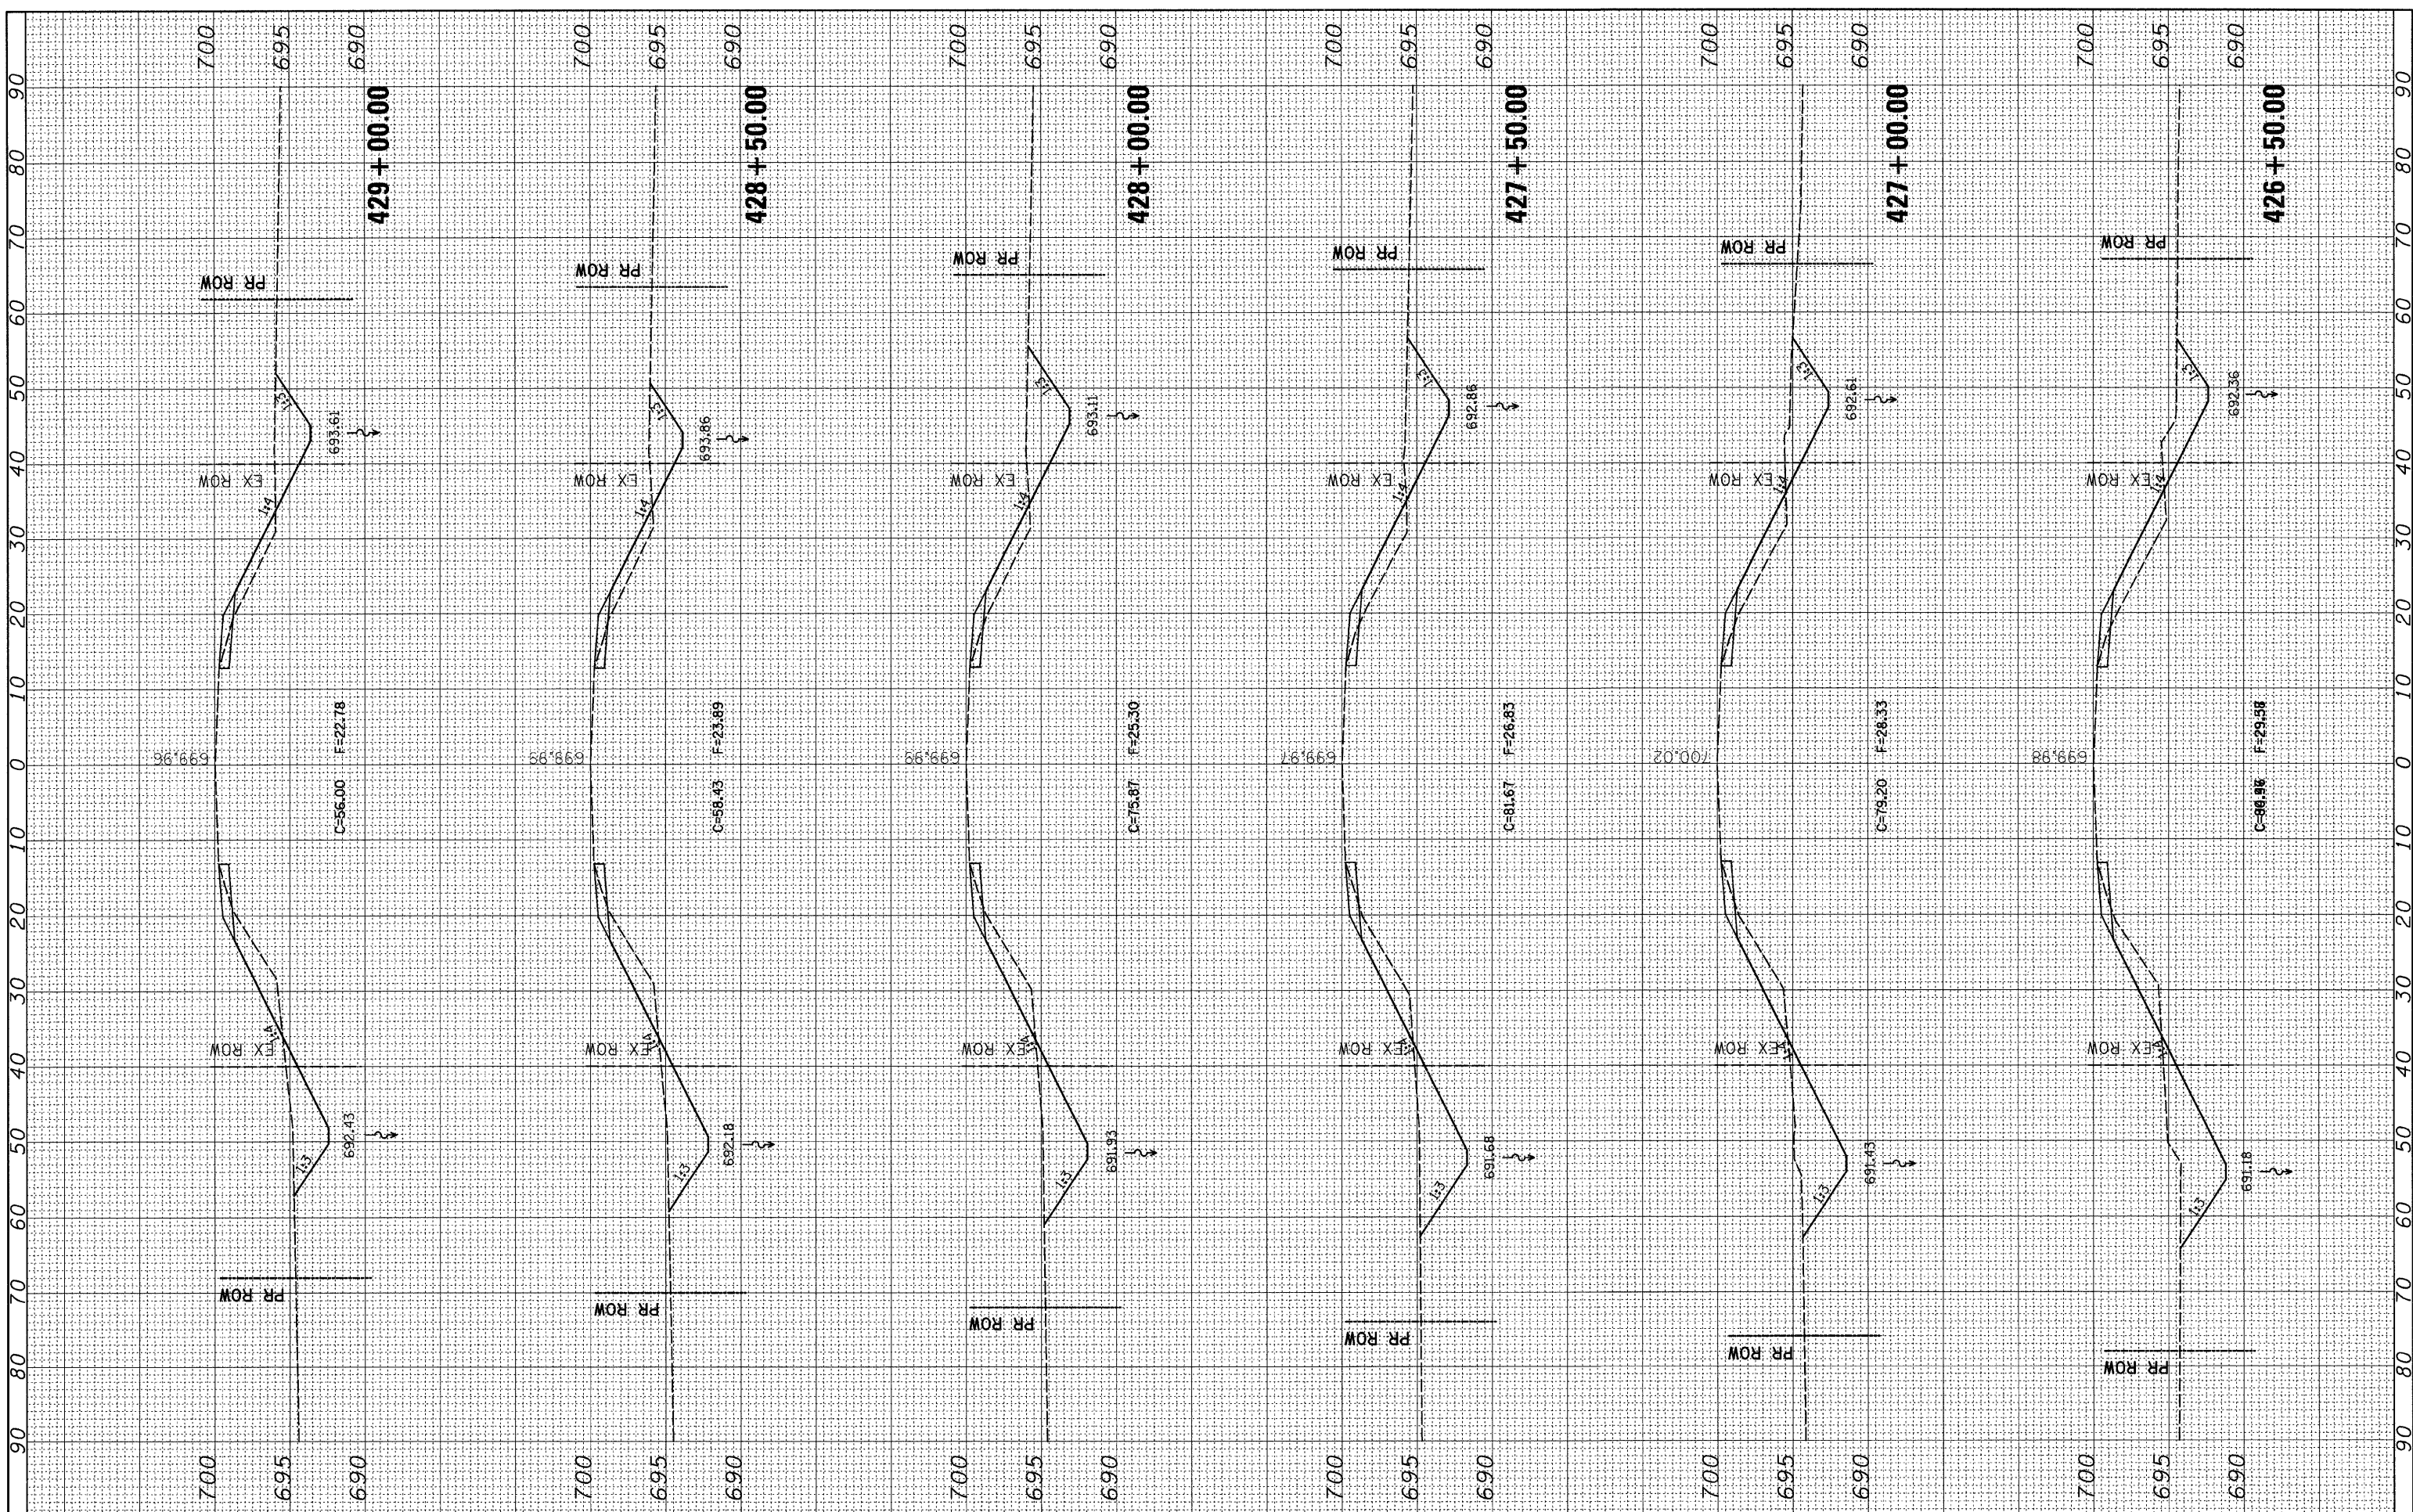

FILE NAME = C:\Projects\p200507\d00607.xml.dgn

USER NAME = hensonke
 PLOT SCALE = 10.000' / IN.
 PLOT DATE = Thu Jan 24 15:45:50 2008

DESIGNED -
 DRAWN -
 CHECKED -
 DATE -

REVISED -
 REVISED -
 REVISED -
 REVISED -

**STATE OF ILLINOIS
 DEPARTMENT OF TRANSPORTATION**

SCAL F: SHEET NO. OF SHEETS STA. 426+50.00 TO STA. 429+00.00

F.A.P RTE.	SECTION	COUNTY	TOTAL SHEETS	SHEET NO.
316	102T	LEE	41	33
CONTRACT NO. 64C75				
FED. ROAD DIST. NO. ILLINOIS FED. AID PROJECT				