


FINAL SURVEY	SURVEYED	BY	DATE
NOTE BOOK NO.	PLOTTED		
	TEMPLATE		
	AREAS CHECKED		

ORIGINAL SURVEY	SURVEYED	BY	DATE
NOTE BOOK NO.	PLOTTED		
	TEMPLATE		
	AREAS CHECKED		

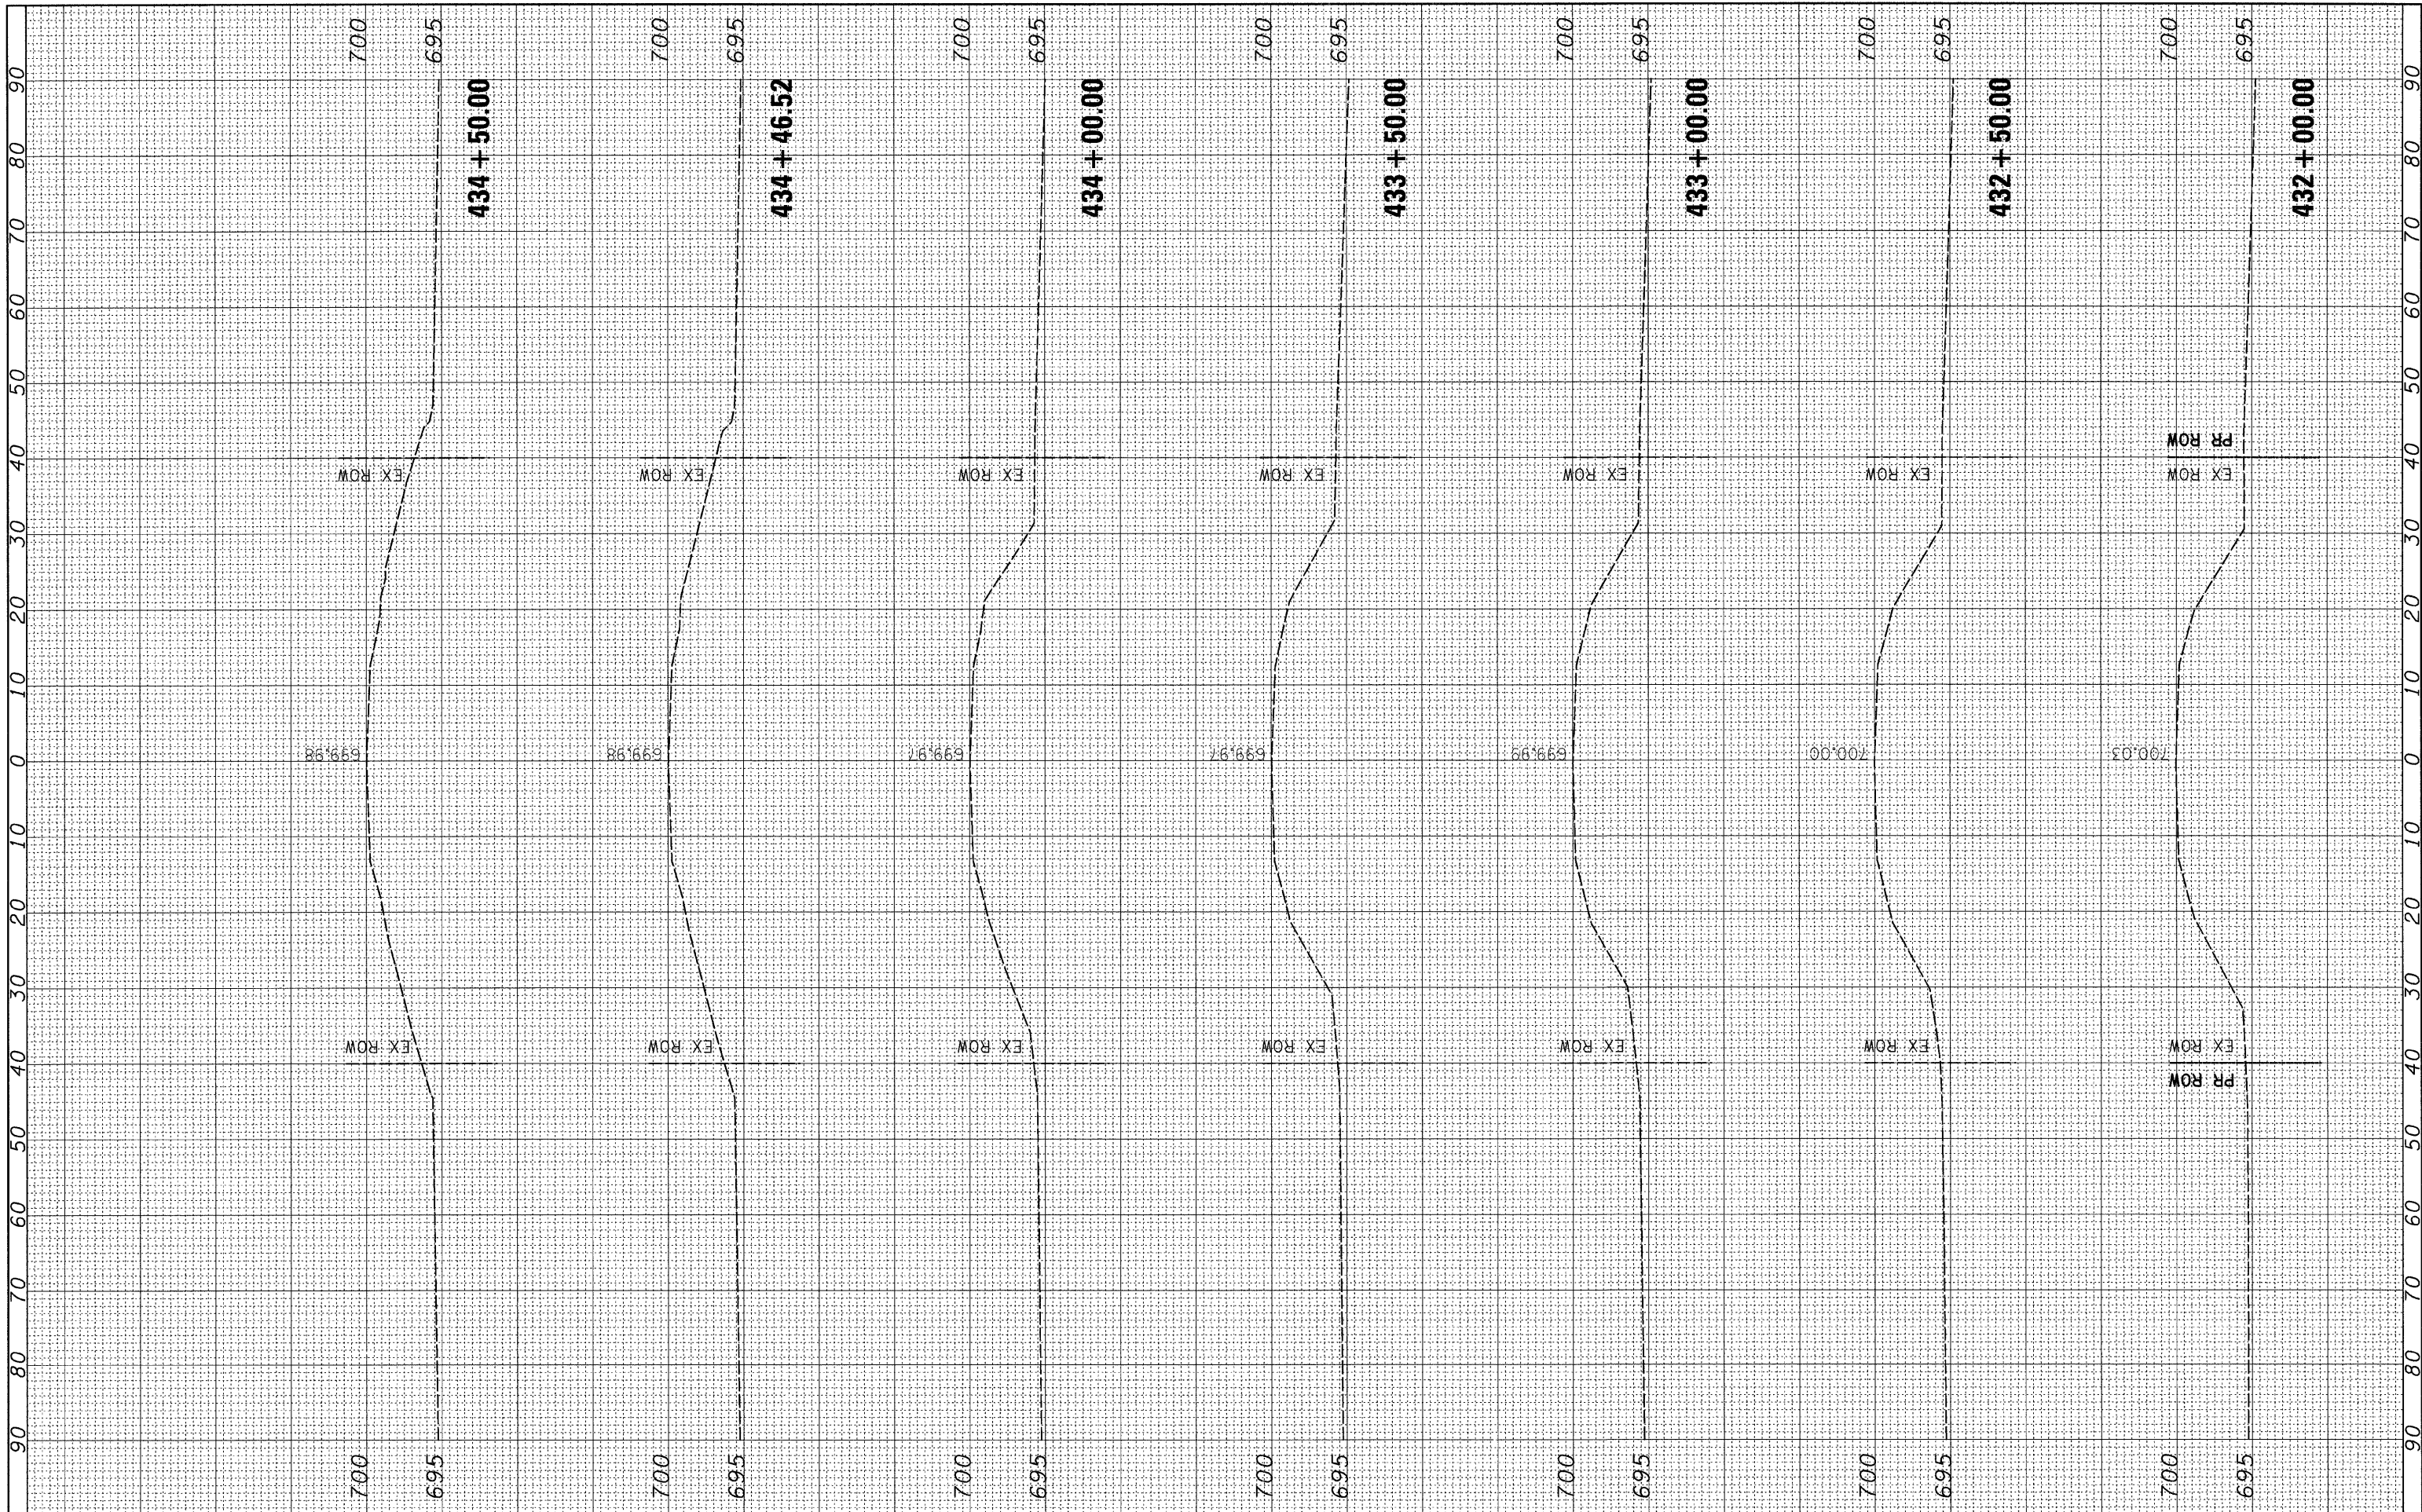

FILE NAME = C:\Projects\p200607\d00607.xml.dgn

USER NAME = hensonke  
 DESIGNED -  
 DRAWN -  
 CHECKED -  
 PLOT DATE = Thu Jan 24 15:45:51 2008

REVISED -  
 REVISED -  
 REVISED -  
 REVISED -

**STATE OF ILLINOIS  
 DEPARTMENT OF TRANSPORTATION**

SCALE: SHEET NO. OF SHEETS STA. 432+00.00 TO STA. 434+50.00

F.A.P. RTE. 316	SECTION 102T	COUNTY LEE	TOTAL SHEETS 41	SHEET NO. 35
FED. ROAD DIST. NO. ILLINOIS FED. AID PROJECT				
CONTRACT NO. 64C75				