


FINAL SURVEY	SURVEYED	BY	DATE
NOTE BOOK	PLOTTED		
NO.	TEMPLATE		
	AREAS CHECKED		

ORIGINAL SURVEY	SURVEYED	BY	DATE
NOTE BOOK	PLOTTED		
NO.	TEMPLATE		
	AREAS CHECKED		

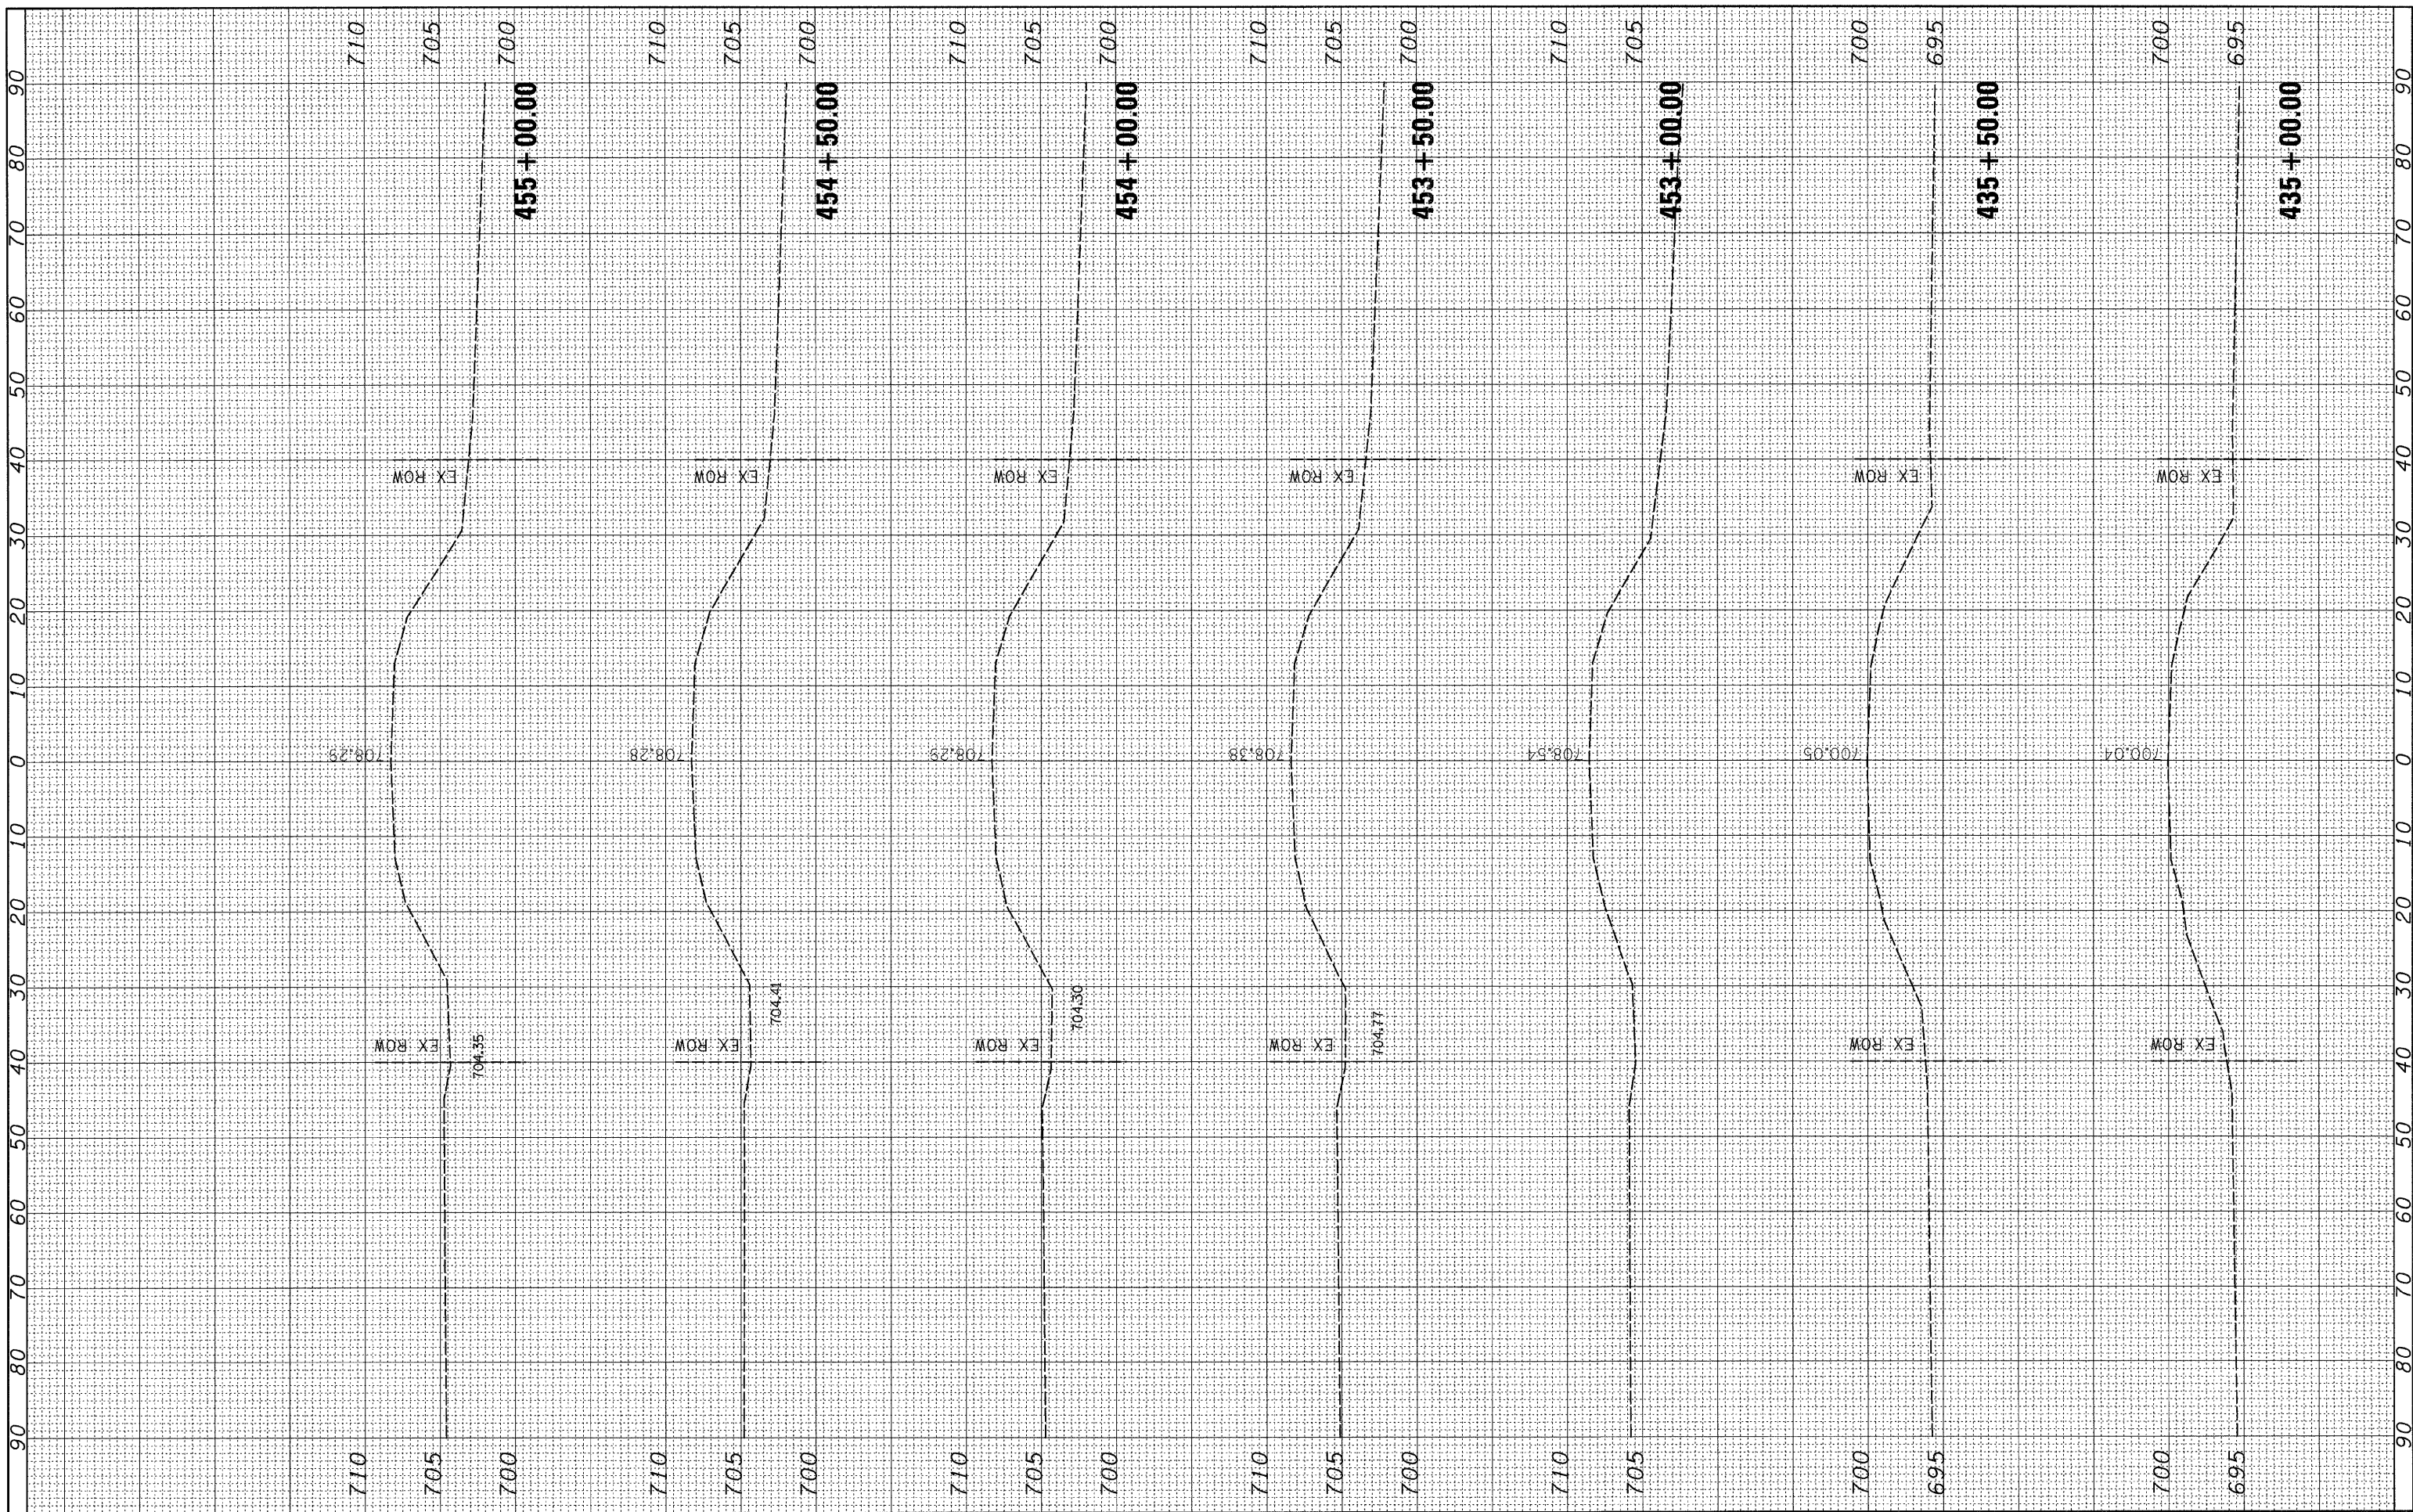

FILE NAME = C:\Projects\p200607\d00607.mxd

USER NAME = hensanke	DESIGNED -	REVISED -
PLOT SCALE = 10.000' / IN.	DRAWN -	REVISED -
PLOT DATE = Thu Jan 24 15:45:51 2008	CHECKED -	REVISED -
	DATE -	REVISED -

**STATE OF ILLINOIS
DEPARTMENT OF TRANSPORTATION**

SCALE: SHEET NO. OF SHEETS STA. 435+00.00 TO STA. 455+00.00

F.A.P. RTE.	SECTION	COUNTY	TOTAL SHEETS	SHEET NO.
316	102T	LEE	41	36
CONTRACT NO. 64C75				

FED. ROAD DIST. NO. ILLINOIS FED. AID PROJECT