


FINAL SURVEY NO.	SURVEYED	BY	DATE
	PIOTTED		
	NOTE BOOK		
	TEMPLATE		
	AREAS CHECKED		

ORIGINAL SURVEY NO.	SURVEYED	BY	DATE
	PIOTTED		
	NOTE BOOK		
	TEMPLATE		
	AREAS CHECKED		

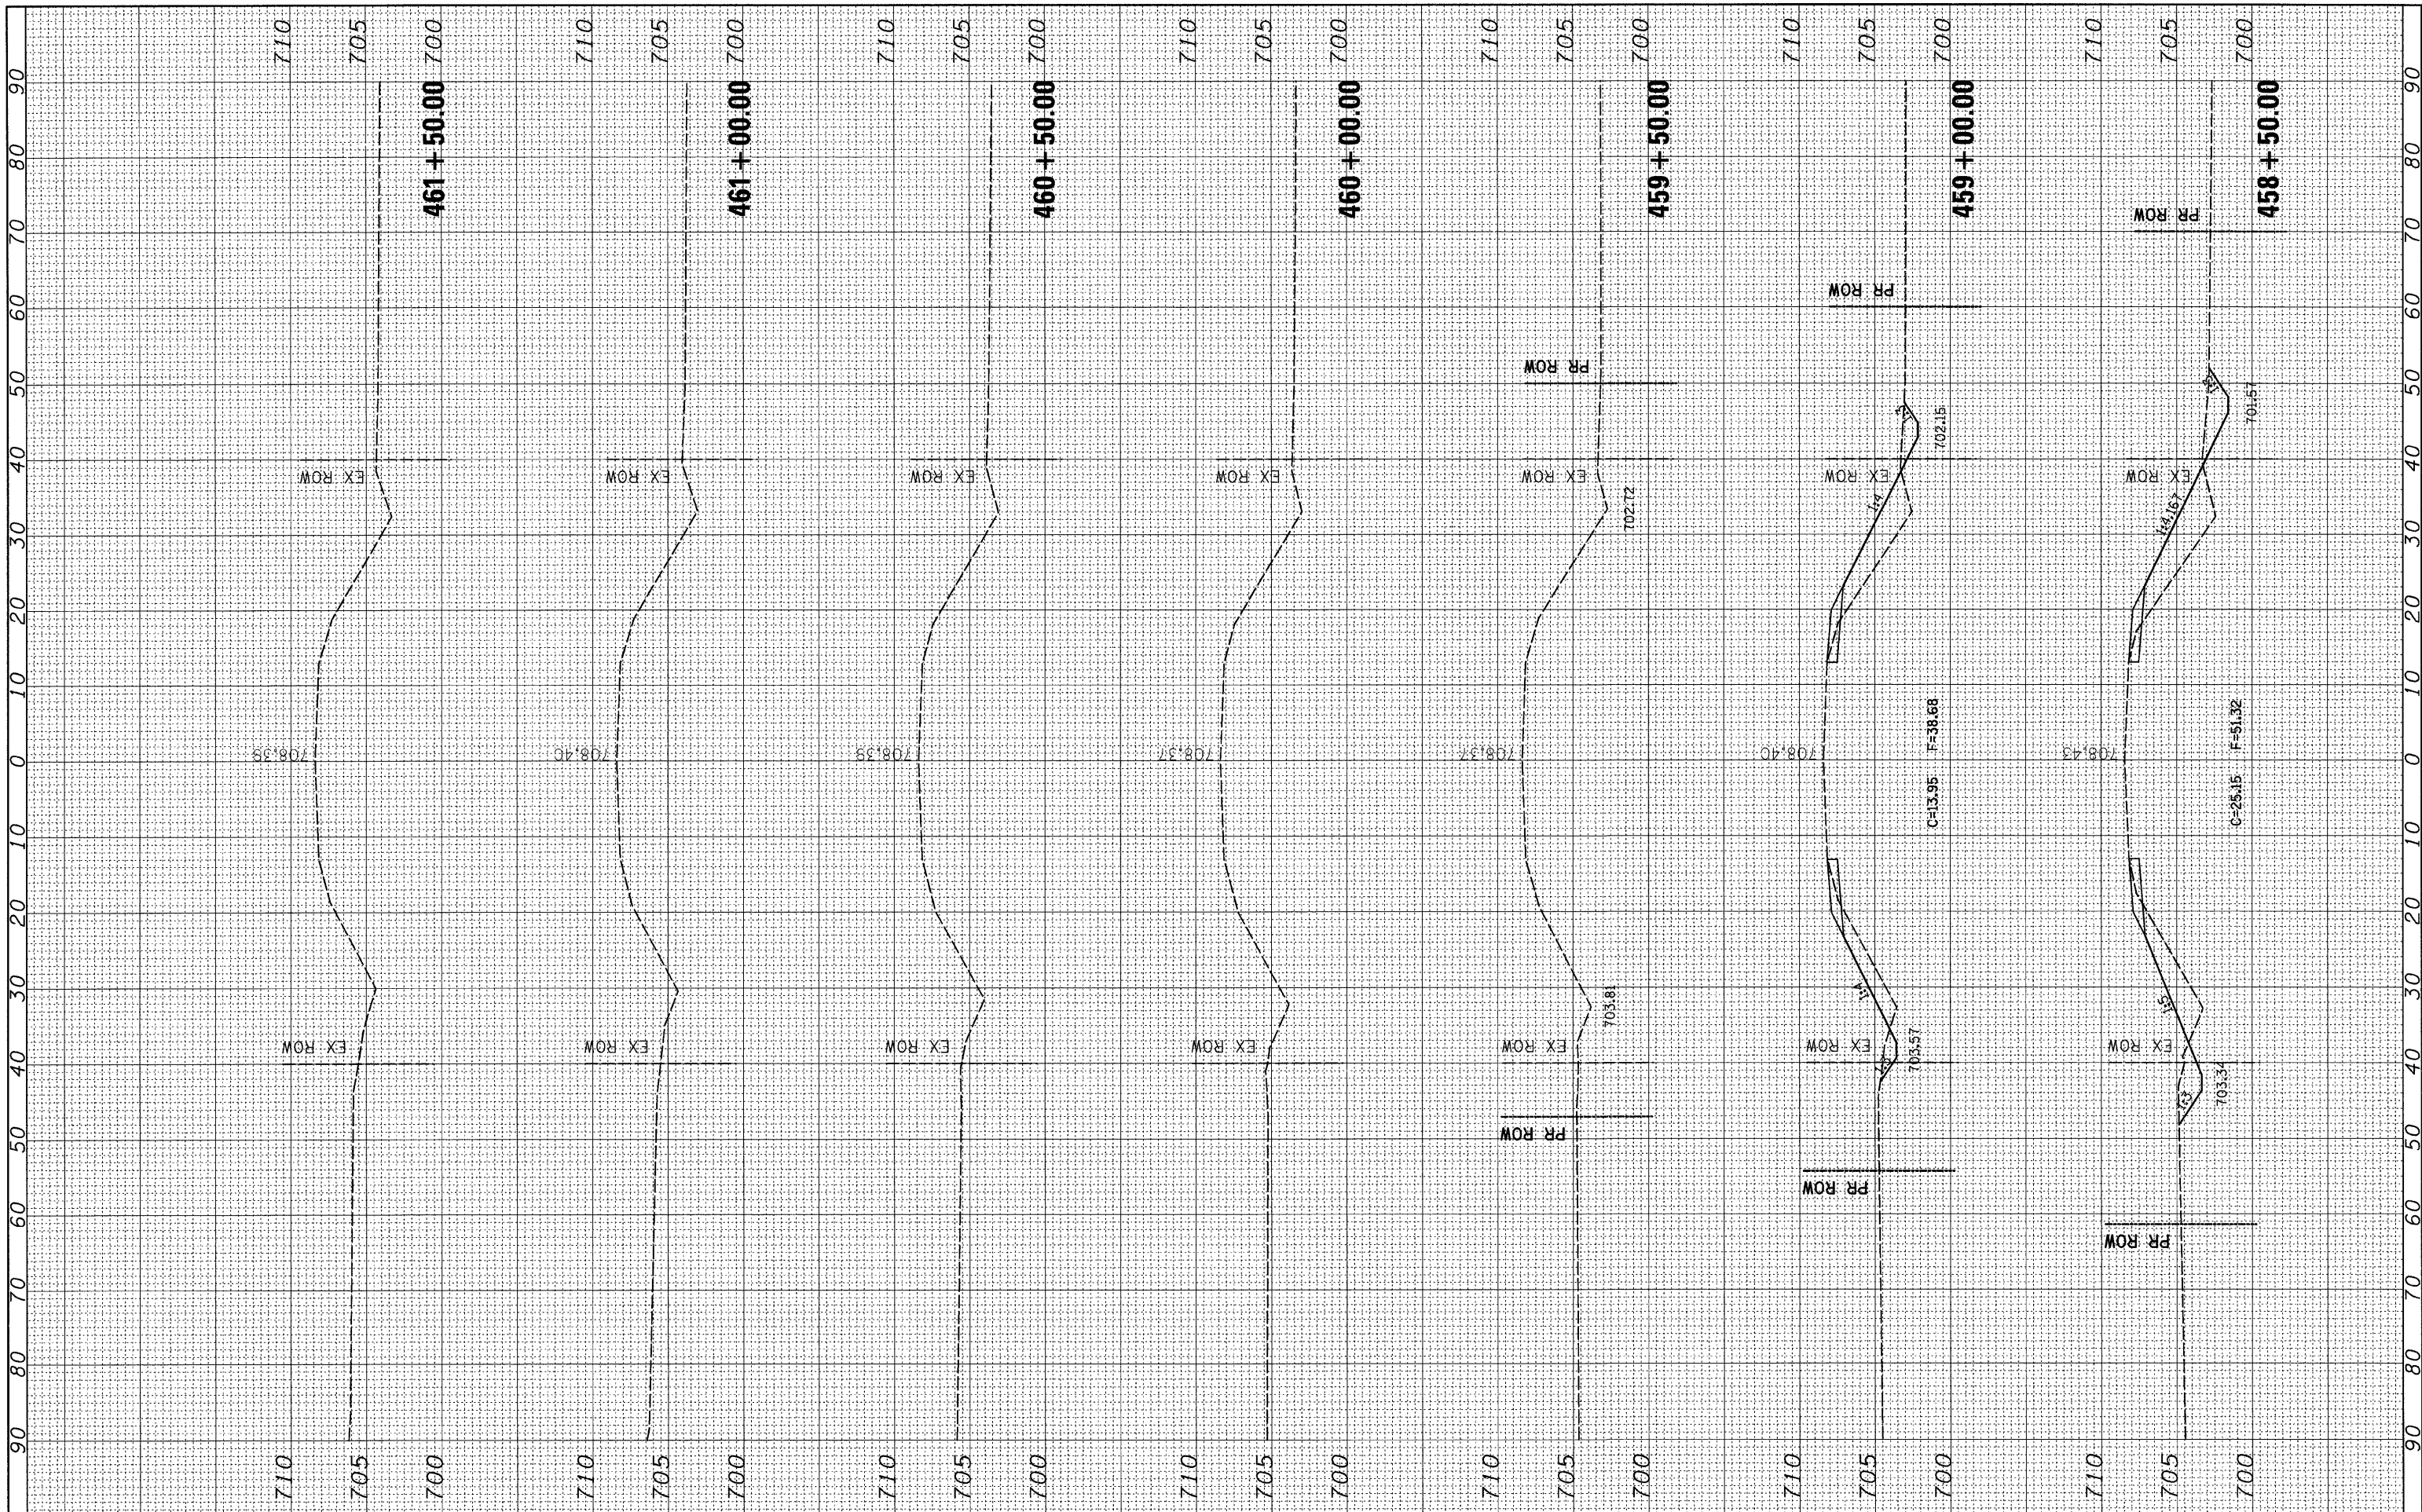

FILE NAME = C:\Projects\p200507\d00607.xml.dgn

USER NAME = hensanke
 DESIGNED -
 DRAWN -
 CHECKED -
 DATE = Thu Jan 24 15:45:52 2008

REVISED -
 REVISED -
 REVISED -
 REVISED -

**STATE OF ILLINOIS
 DEPARTMENT OF TRANSPORTATION**

SCALE: SHEET NO. OF SHEETS STA. 458+50.00 TO STA. 461+50.00

F.A.P. RTE.	SECTION	COUNTY	TOTAL SHEETS	SHEET NO.
316	102T	LEE	41	38

CONTRACT NO. 64C75

FED. ROAD DIST. NO. ILLINOIS FED. AID PROJECT