


STATE OF ILLINOIS
DEPARTMENT OF TRANSPORTATION

* Order a(E) and c(E) bars full length.
Cut to fit skew and use remainder of bars
in opposite end.

DATE	BY	REVISION

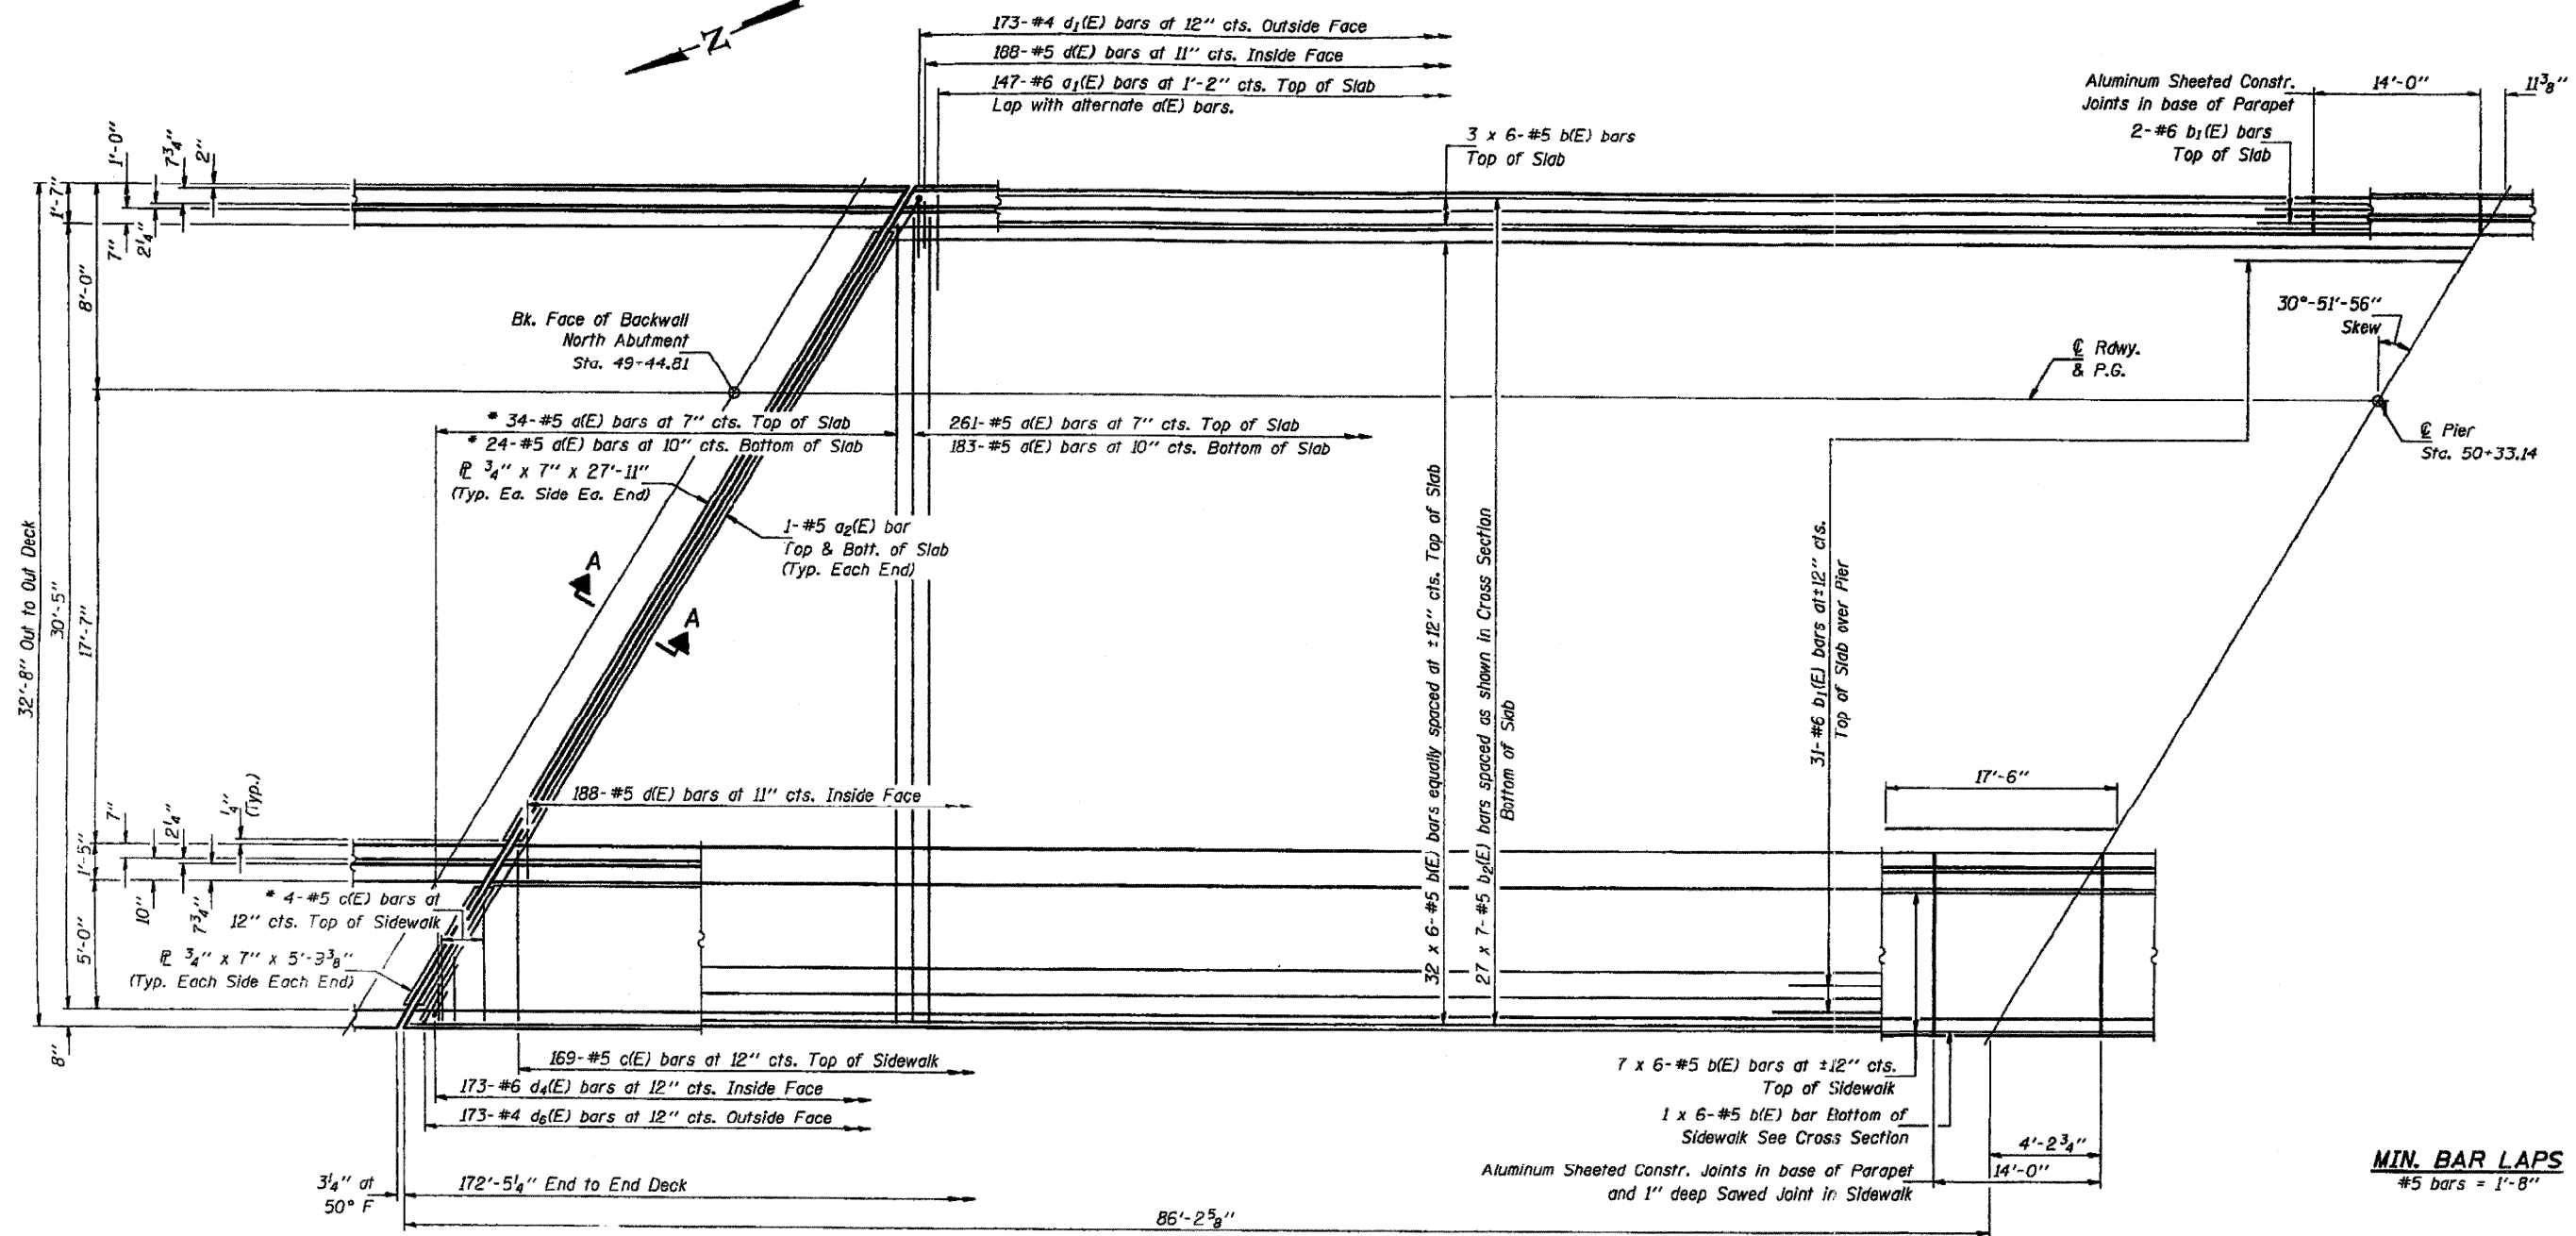

PLAN

Notes: See sheets #11, #12 & #13 of 19 for Superstructure
Details and Bill of Material.
Reinforcement bars designated (E) shall be epoxy
coated.
Bars indicated thus 20 x 5 etc. are 20
of bars with 3 lengths per line.

DESIGNED <i>Chris Elhoff</i>	EXAMINED <i>Greg J. Kasper</i>
CHECKED <i>Wanda D. Wilgus</i>	PASSED <i>Ralph E. Anderson</i>
DRAWN <i>John F. Schneller Jr.</i>	APPROVED _____
CHECKED <i>CWE GHA</i>	DIRECTOR OF HIGHWAYS

FOR INFORMATION ONLY

LOCATION 1 Structure Number 081-0107

SUPERSTRUCTURE
F.A.I. RT. 74 SEC. 81-IHB-4
ROCK ISLAND COUNTY
STA. 359+28.44

* FAI ROUTES 74 & 88
** D2 BRIDGE PAINTING 2008-1

FILE NAME = P:\PAINTING\64089\paint2008-1.dgn	USER NAME = llnkdj	DESIGNED -	REVISED -	STATE OF ILLINOIS DEPARTMENT OF TRANSPORTATION	EXISTING BRIDGE PLANS	F.A. RTE.	SECTION	COUNTY	TOTAL SHEETS	SHEET NO.				
PLOT SCALE = 50.0000' / IN.	PLOT DATE = Tue Jan 29 14:35:57 2008	DRAWN -	REVISED -			SCALE:	SHEET NO.	OF	SHEETS	STA.	TO STA.	ROCK ISLAND	40	7
		CHECKED -	REVISED -									CONTRACT NO. 64D89		
		DATE -	REVISED -									FED. ROAD DIST. NO.	ILLINOIS	FED. AID PROJECT