

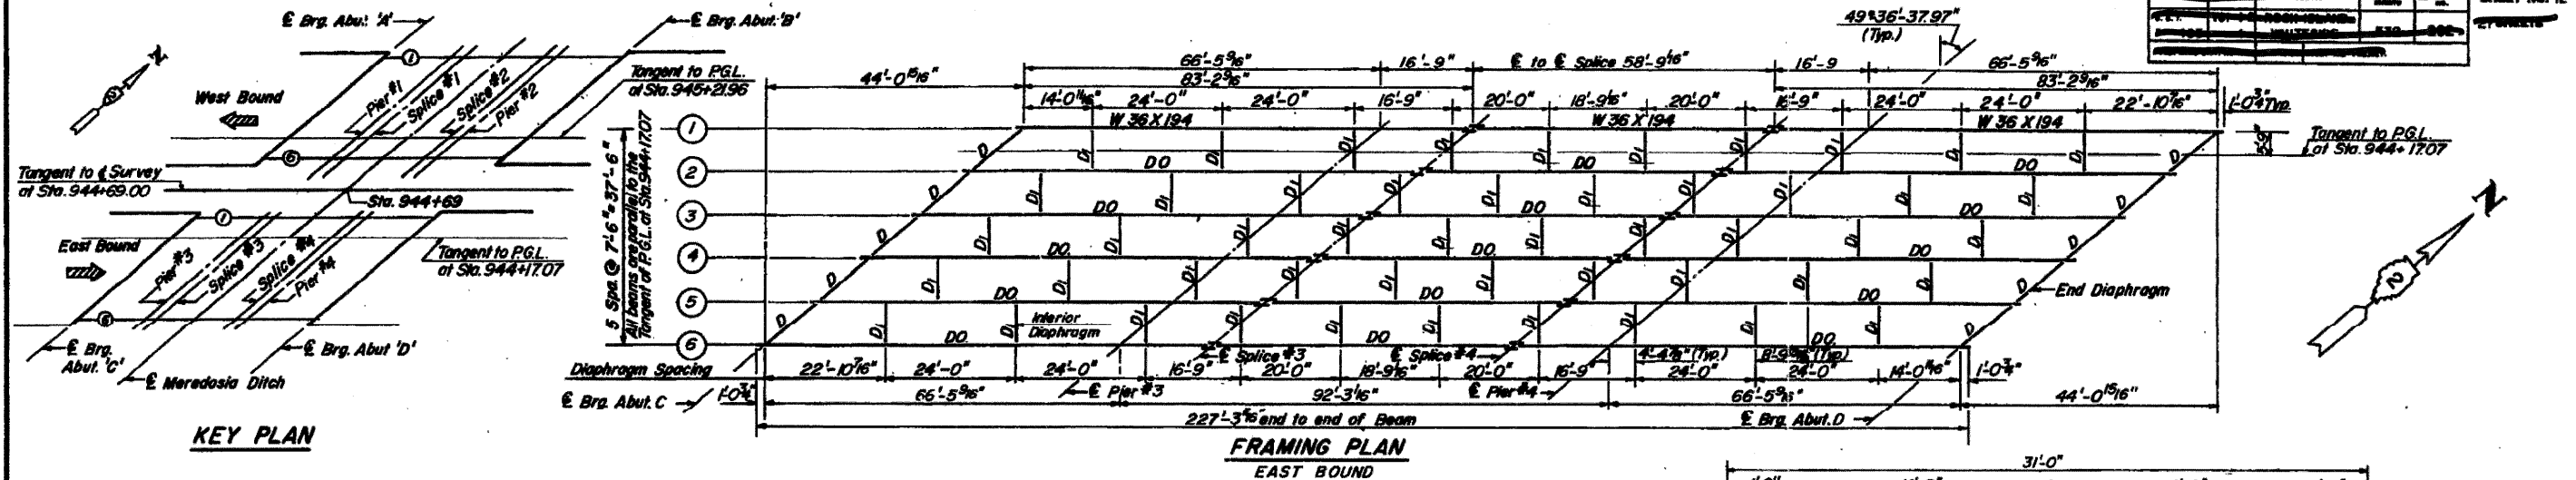
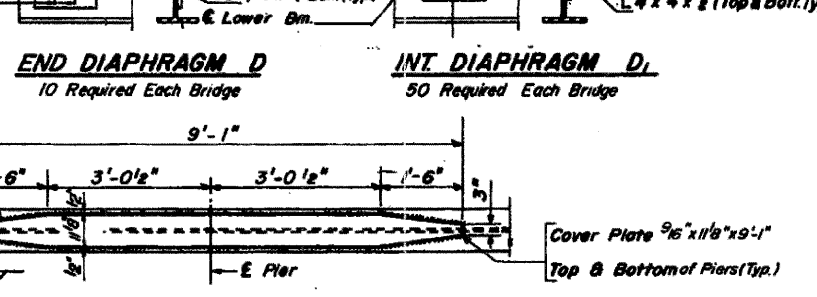
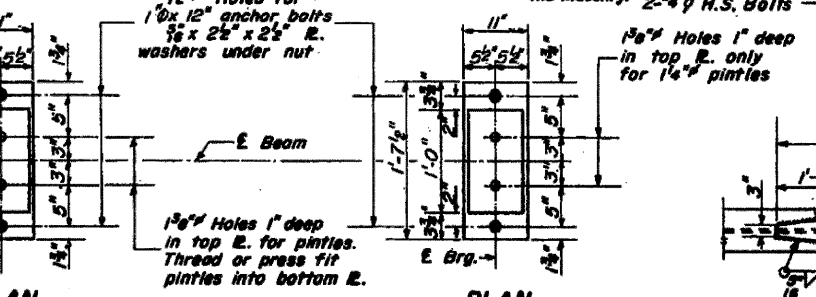
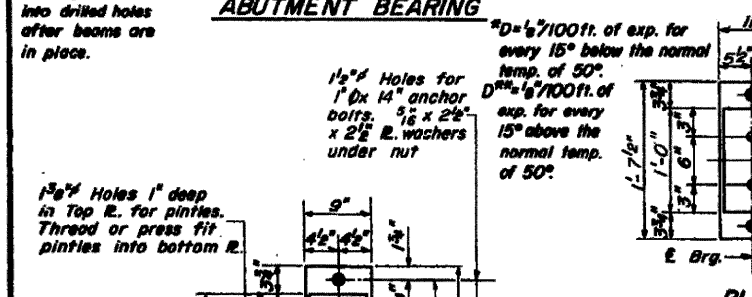
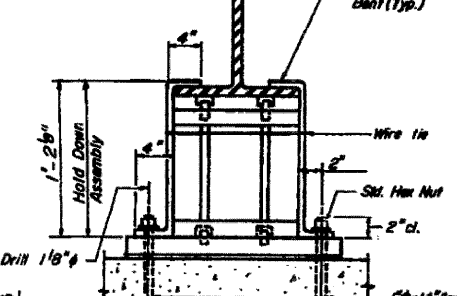
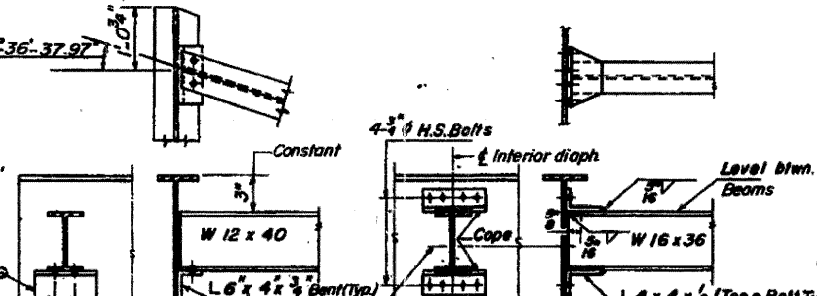
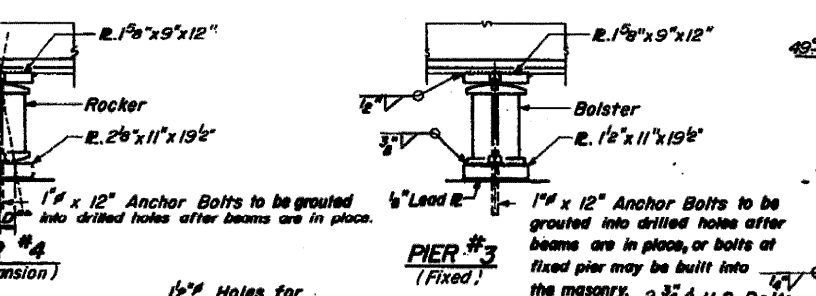


DESIGNED	H.R.S.
CHECKED	A.A.
DRAWN	A.M.
CHECKED	A.A.


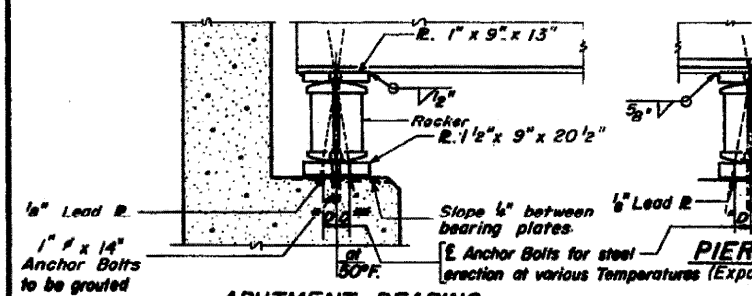


FOR INFORMATION ONLY

LOCATION 4 Structure Numbers 081-0135 & 0134

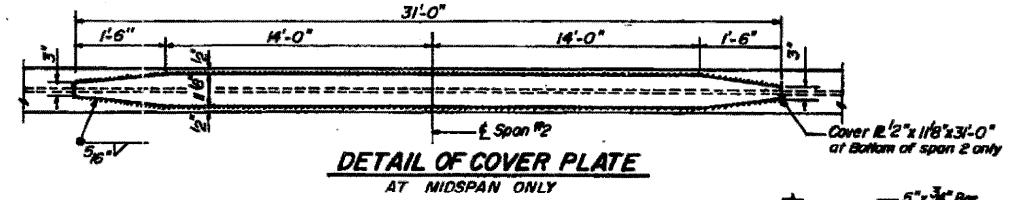

NOTE:
Beams shall be held down at the Abutment on the opposite end of Bridge from which the deck pour is commenced. After pouring is completed the Hold Down Assembly shall be removed and Nuts placed on Anchor Bolts.
Cost of Hold Down Assembly incidental to Class X Concrete.

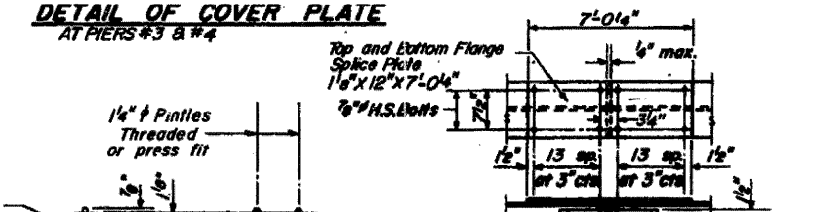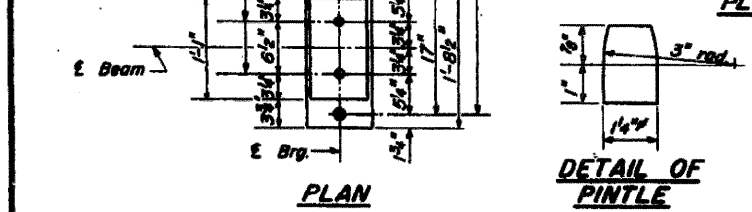

DESIGNED	H.R.S.
CHECKED	A.A.
DRAWN	A.M.
CHECKED	A.A.

SUPERSTRUCTURE STEEL
FA 403 SECTION 161-1B-4
FA 403 OVER MEREDOSIA DITCH
ROCK ISLAND & WHITE SIDE COUNTY
STATION 944 + 69.00