


CROSS SECTION (WEST BD. LANES)
(LOOKING NORTH)
(DIMENSIONS SHOWN @ RT. ANGLES UNLESS NOTED)



CROSS SECTION (EAST BD. LANES)
(LOOKING NORTH)
(DIMENSIONS SHOWN @ RT. ANGLES UNLESS NOTED)

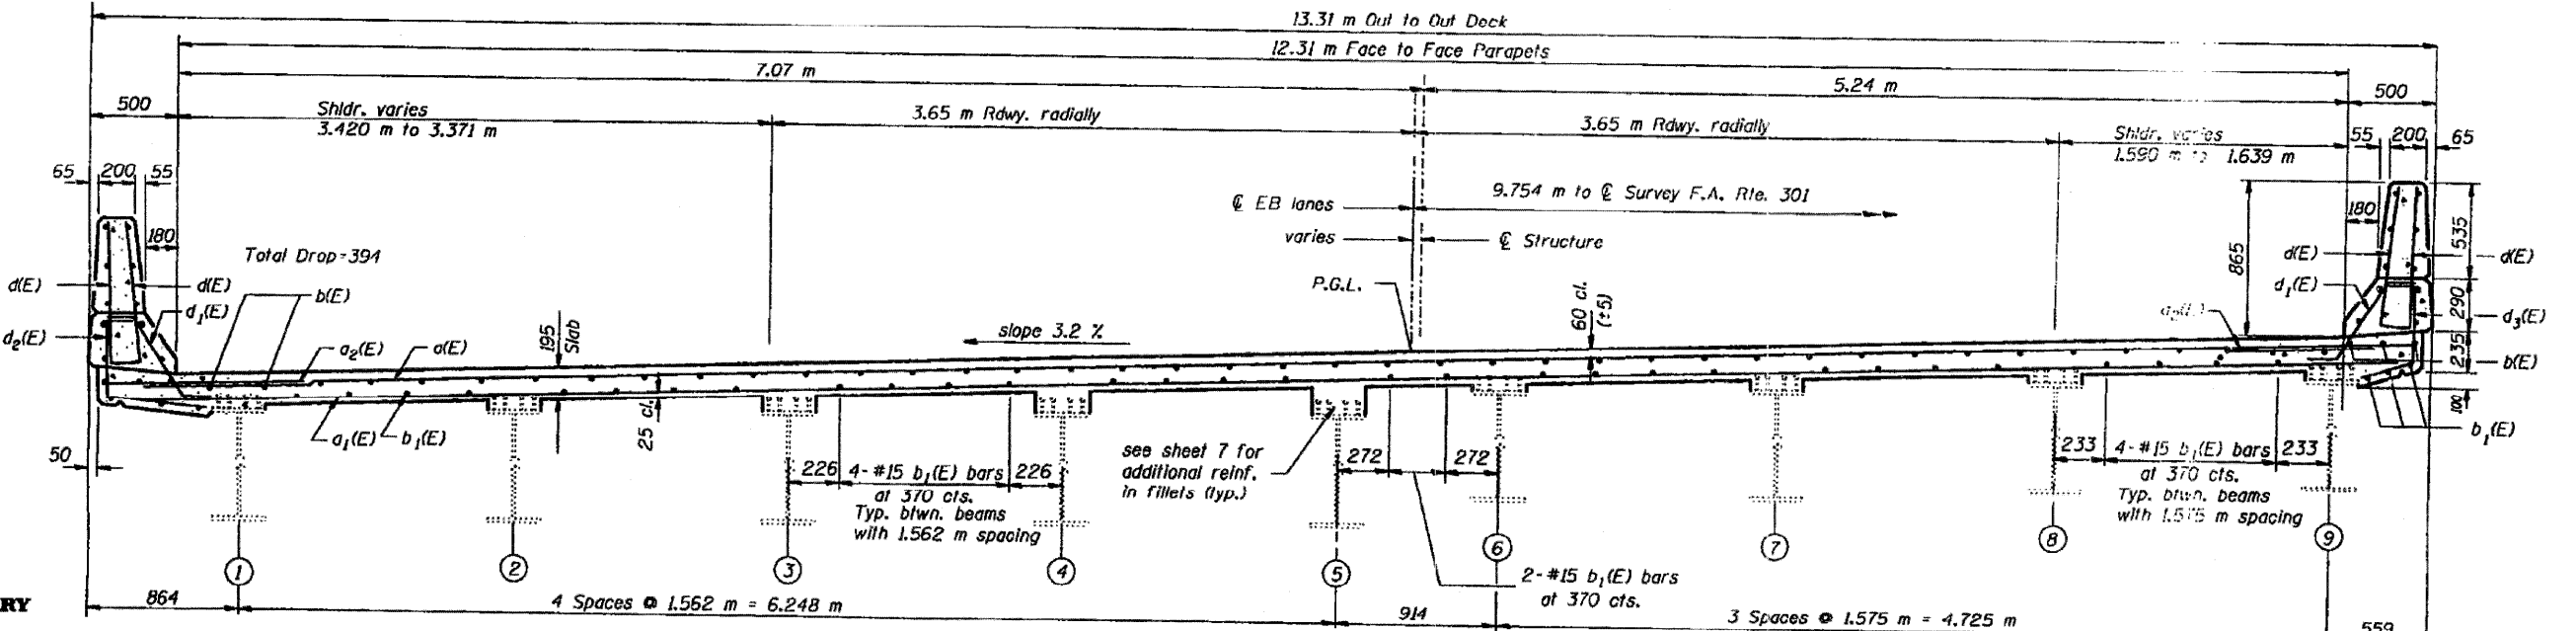

DESIGNED	D. FENDER
CHECKED	M. WALTERS
DRAWN	D. FENDER
CHECKED	M. WALTERS
DATE	10-31-02

SUPERSTRUCTURE SECTION
US 20 OVER C.C. & P. RAILROAD
F.A. ROUTE 301 - SEC. 1-VBR
WINNEBAGO COUNTY
STATION 21+549.213
STRUCTURE NO. 101-0049 & 101-0050
• D2 Bridge Painting 2008-3

LOCATION 1 STRUCTURES 101-0049 & 101-0050

FILE NAME = P:\PAINTING\64D91\paint2008-3.dgn	USER NAME = linkdj	DESIGNED -	REVISED -	STATE OF ILLINOIS DEPARTMENT OF TRANSPORTATION	EXISTING BRIDGE PLANS			F.A.P. RTE. 301	SECTION	COUNTY WINNEBAGO	TOTAL SHEETS 19	SHEET NO. 6
PLOT SCALE = 500.0000 / IN.	PLOT DATE = Thu Jan 24 07:59:29 2008	DRAWN -	REVISED -		SCALE:	SHEET NO.	OF SHEETS	STA.	TO STA.	FED. ROAD DIST. NO.	ILLINOIS FED. AID PROJECT	CONTRACT NO. 64D91
		CHECKED -	REVISED -									