


FOR INFORMATION ONLY

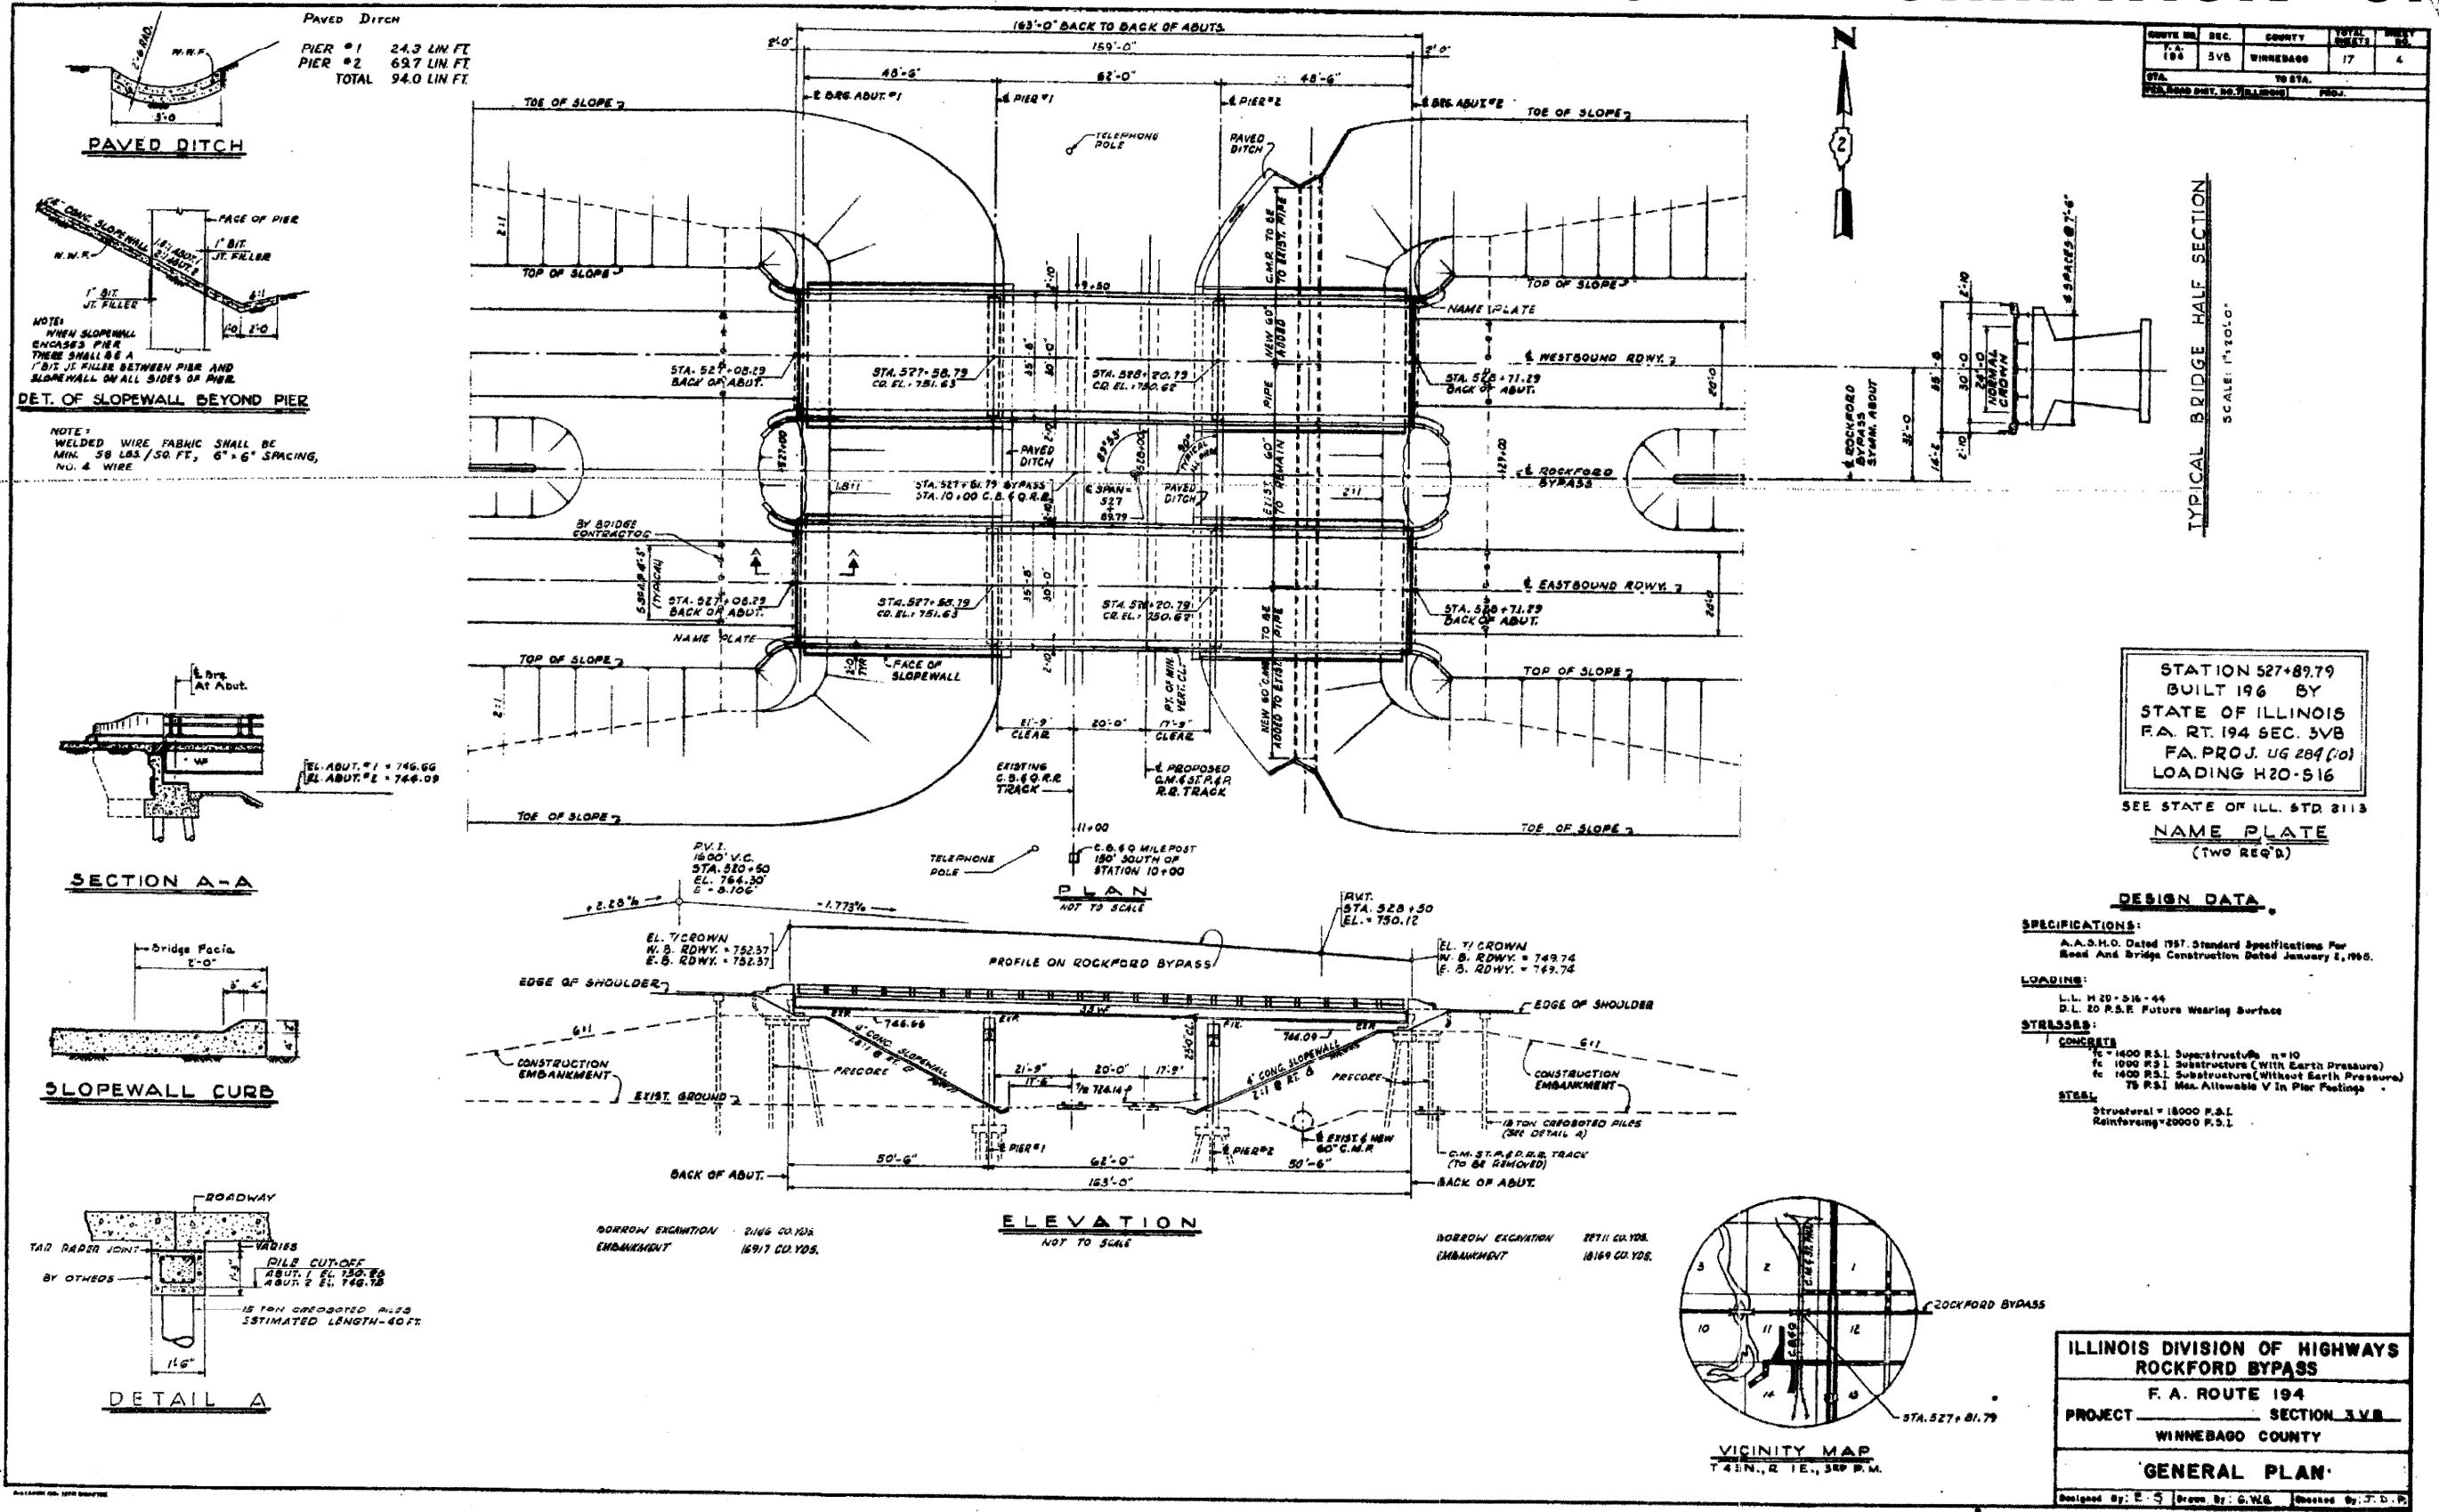

FILE NAME = P:\PAINTING\64D91\paint2008-3.dgn	USER NAME = 1inkdj	DESIGNED -	REVISED -	STATE OF ILLINOIS DEPARTMENT OF TRANSPORTATION	EXISTING BRIDGE PLANS	SCALE:	SHEET NO.	OF	SHEETS	STA.	TO STA.	F.A.P. R.T.E. 301	SECTION	COUNTY WINNEBAGO	TOTAL SHEETS 19	SHEET NO. 17	CONTRACT NO. 64D91		
	PLOT SCALE = 50.0000 "/ IN.	CHECKED -	REVISED -											FED. ROAD DIST. NO.	ILLINOIS FED. AID PROJECT				
	PLOT DATE = Thu Jan 24 07:59:41 2008	DATE -	REVISED -																

LOCATION 2 STRUCTURES 101-0063 & 101-0064

D2 Bridge Painting 2008-3