


FAU	SECTION	COUNTY	TOTAL SHEETS	SHEET NO.
2503	(35)BR-2	KENDALL	129	83
STA. 9+05.23		TO STA. 9+50.00		
FED. ROAD DIST. NO.		ILLINOIS	FED. AID PROJECT	
65	70	75	80	

DATE	
BY	
PROJECT	
DATE	
BY	
PROJECT	
DATE	
BY	
PROJECT	

DATE	
BY	
PROJECT	
DATE	
BY	
PROJECT	
DATE	
BY	
PROJECT	

PLOT DATE = 1/31/2008
 FILE NAME = P:\12\2268023\Acad\Phase II\868729-sht-xs-stage1.dgn
 PLOT SCALE = 5/8"=1' IN.
 USER NAME = USER6

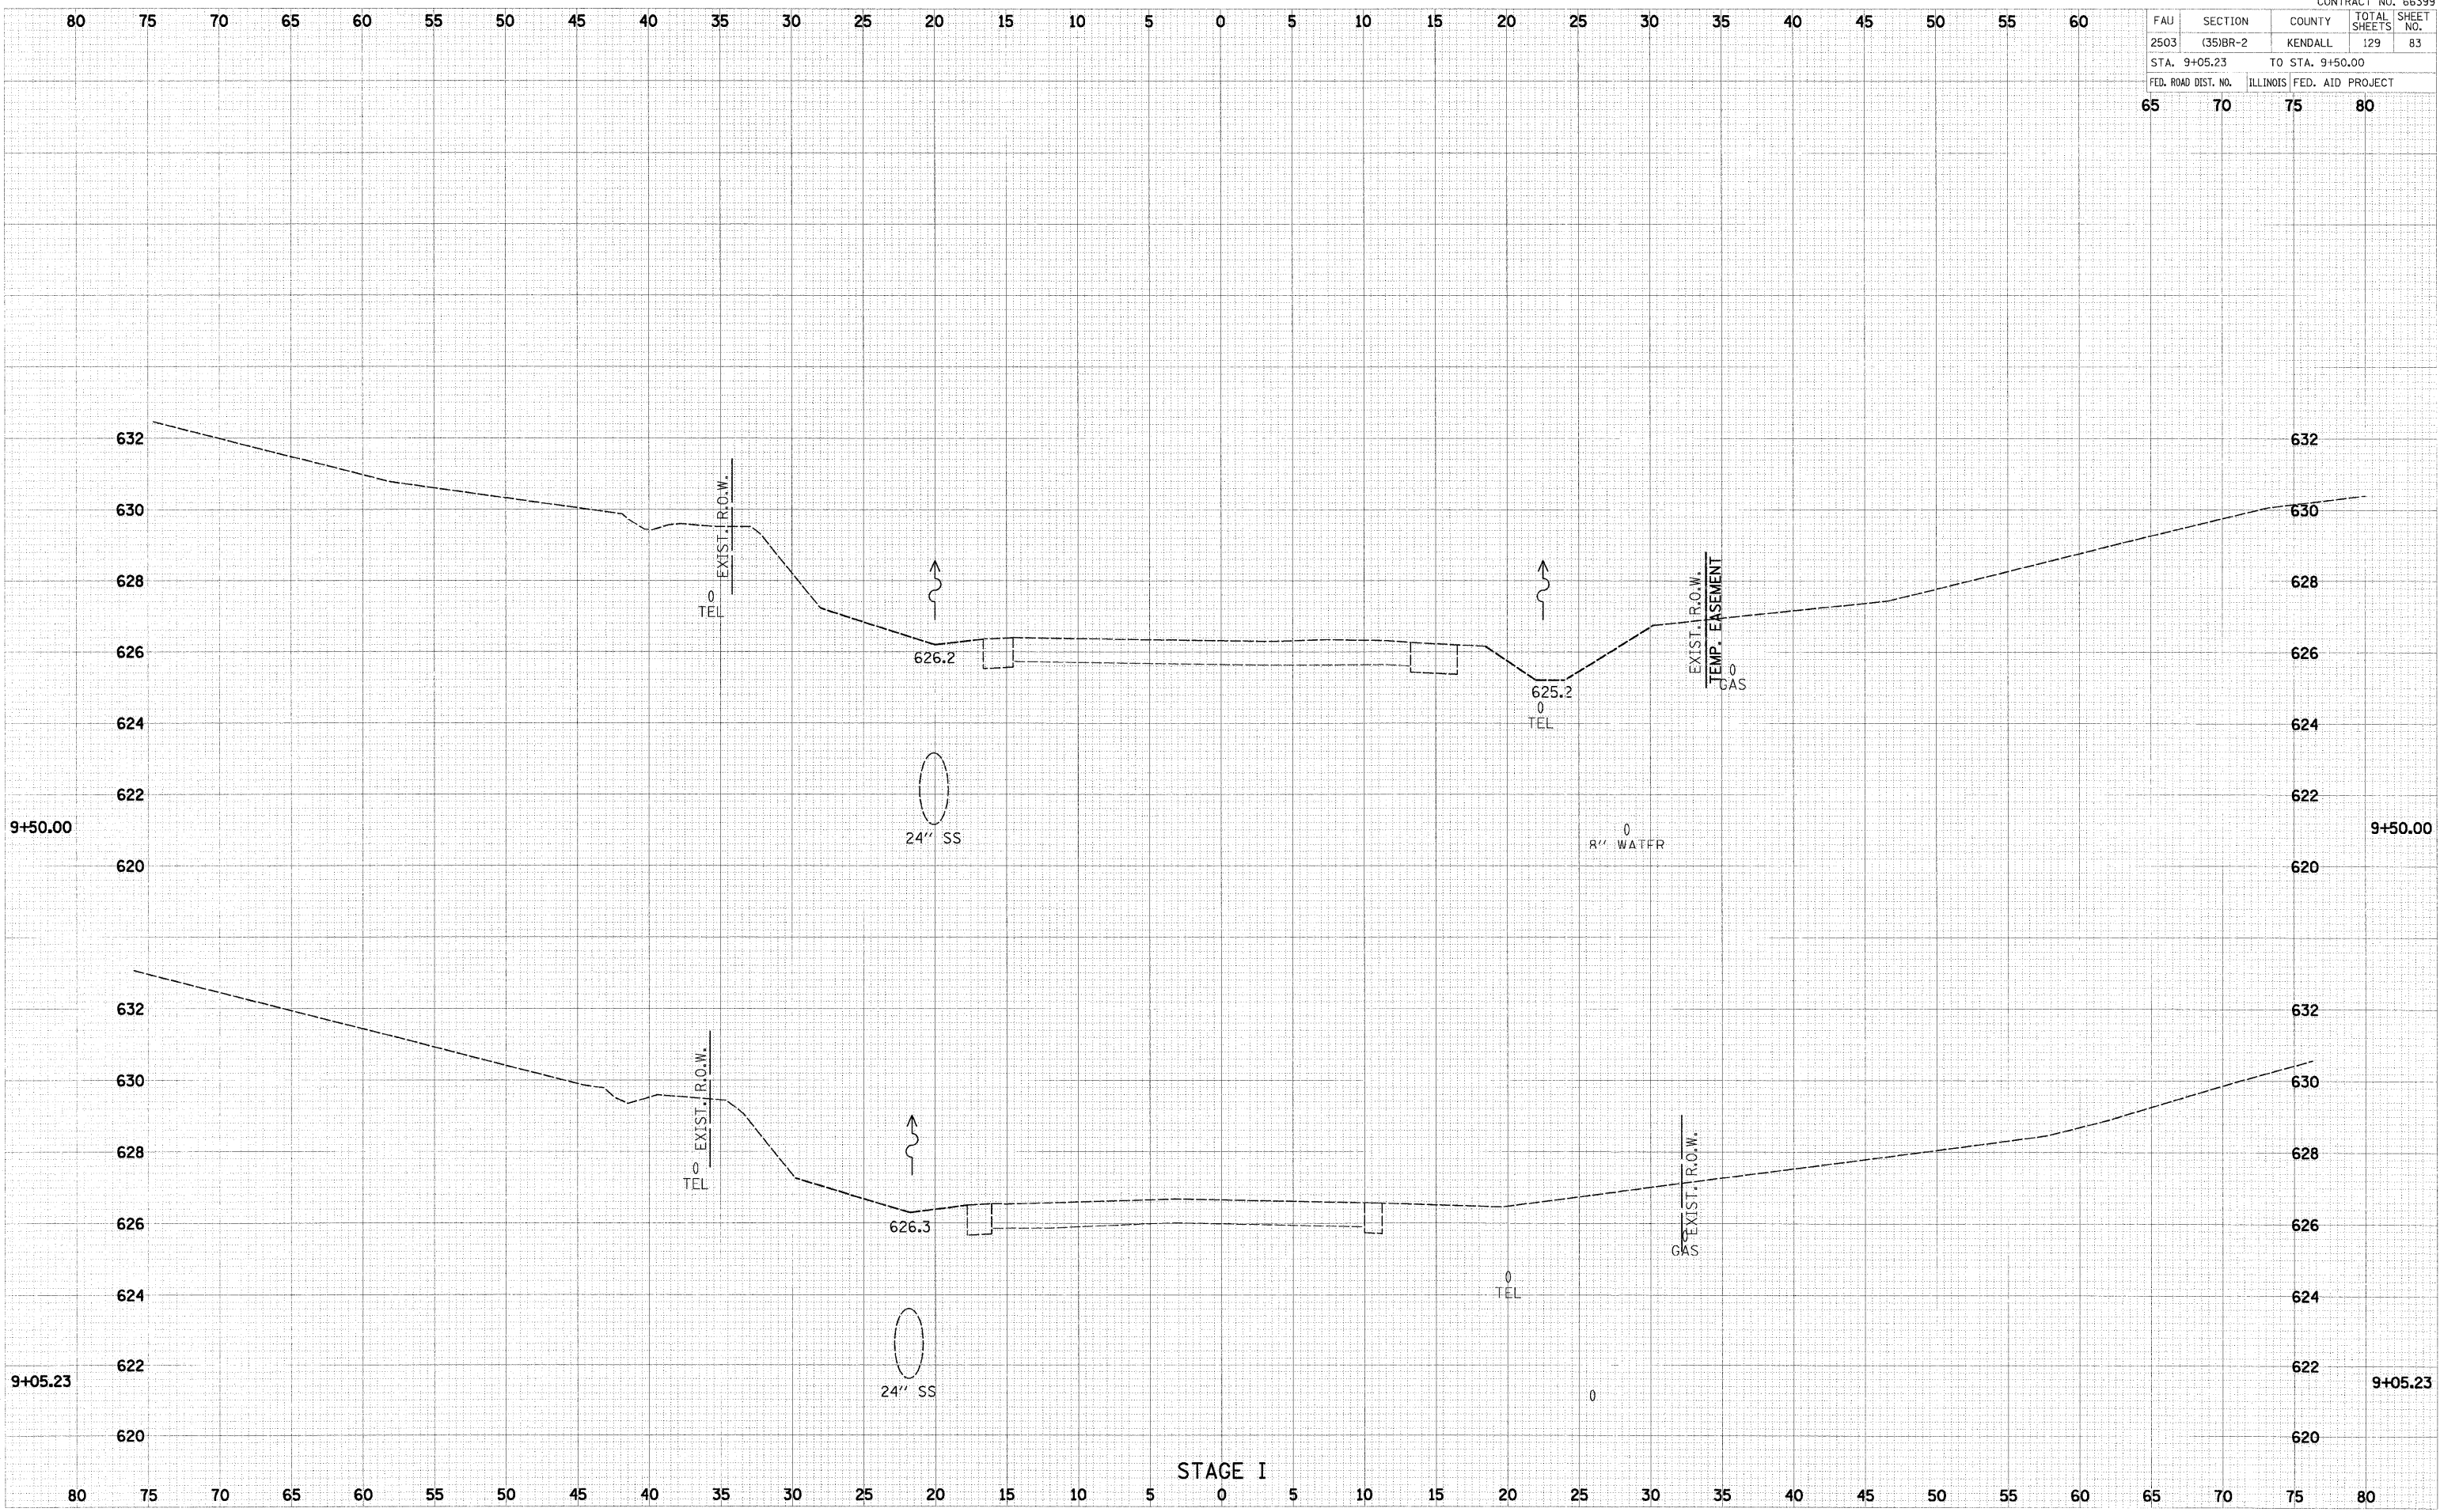

STAGE I