


FAU	SECTION	COUNTY	TOTAL SHEETS	SHEET NO.
2503	(35)BR-2	KENDALL	129	88
STA. 12+00.00		TO STA. 12+50.00		
FED. ROAD DIST. NO.		ILLINOIS	FED. AID PROJECT	
65	70	75	80	

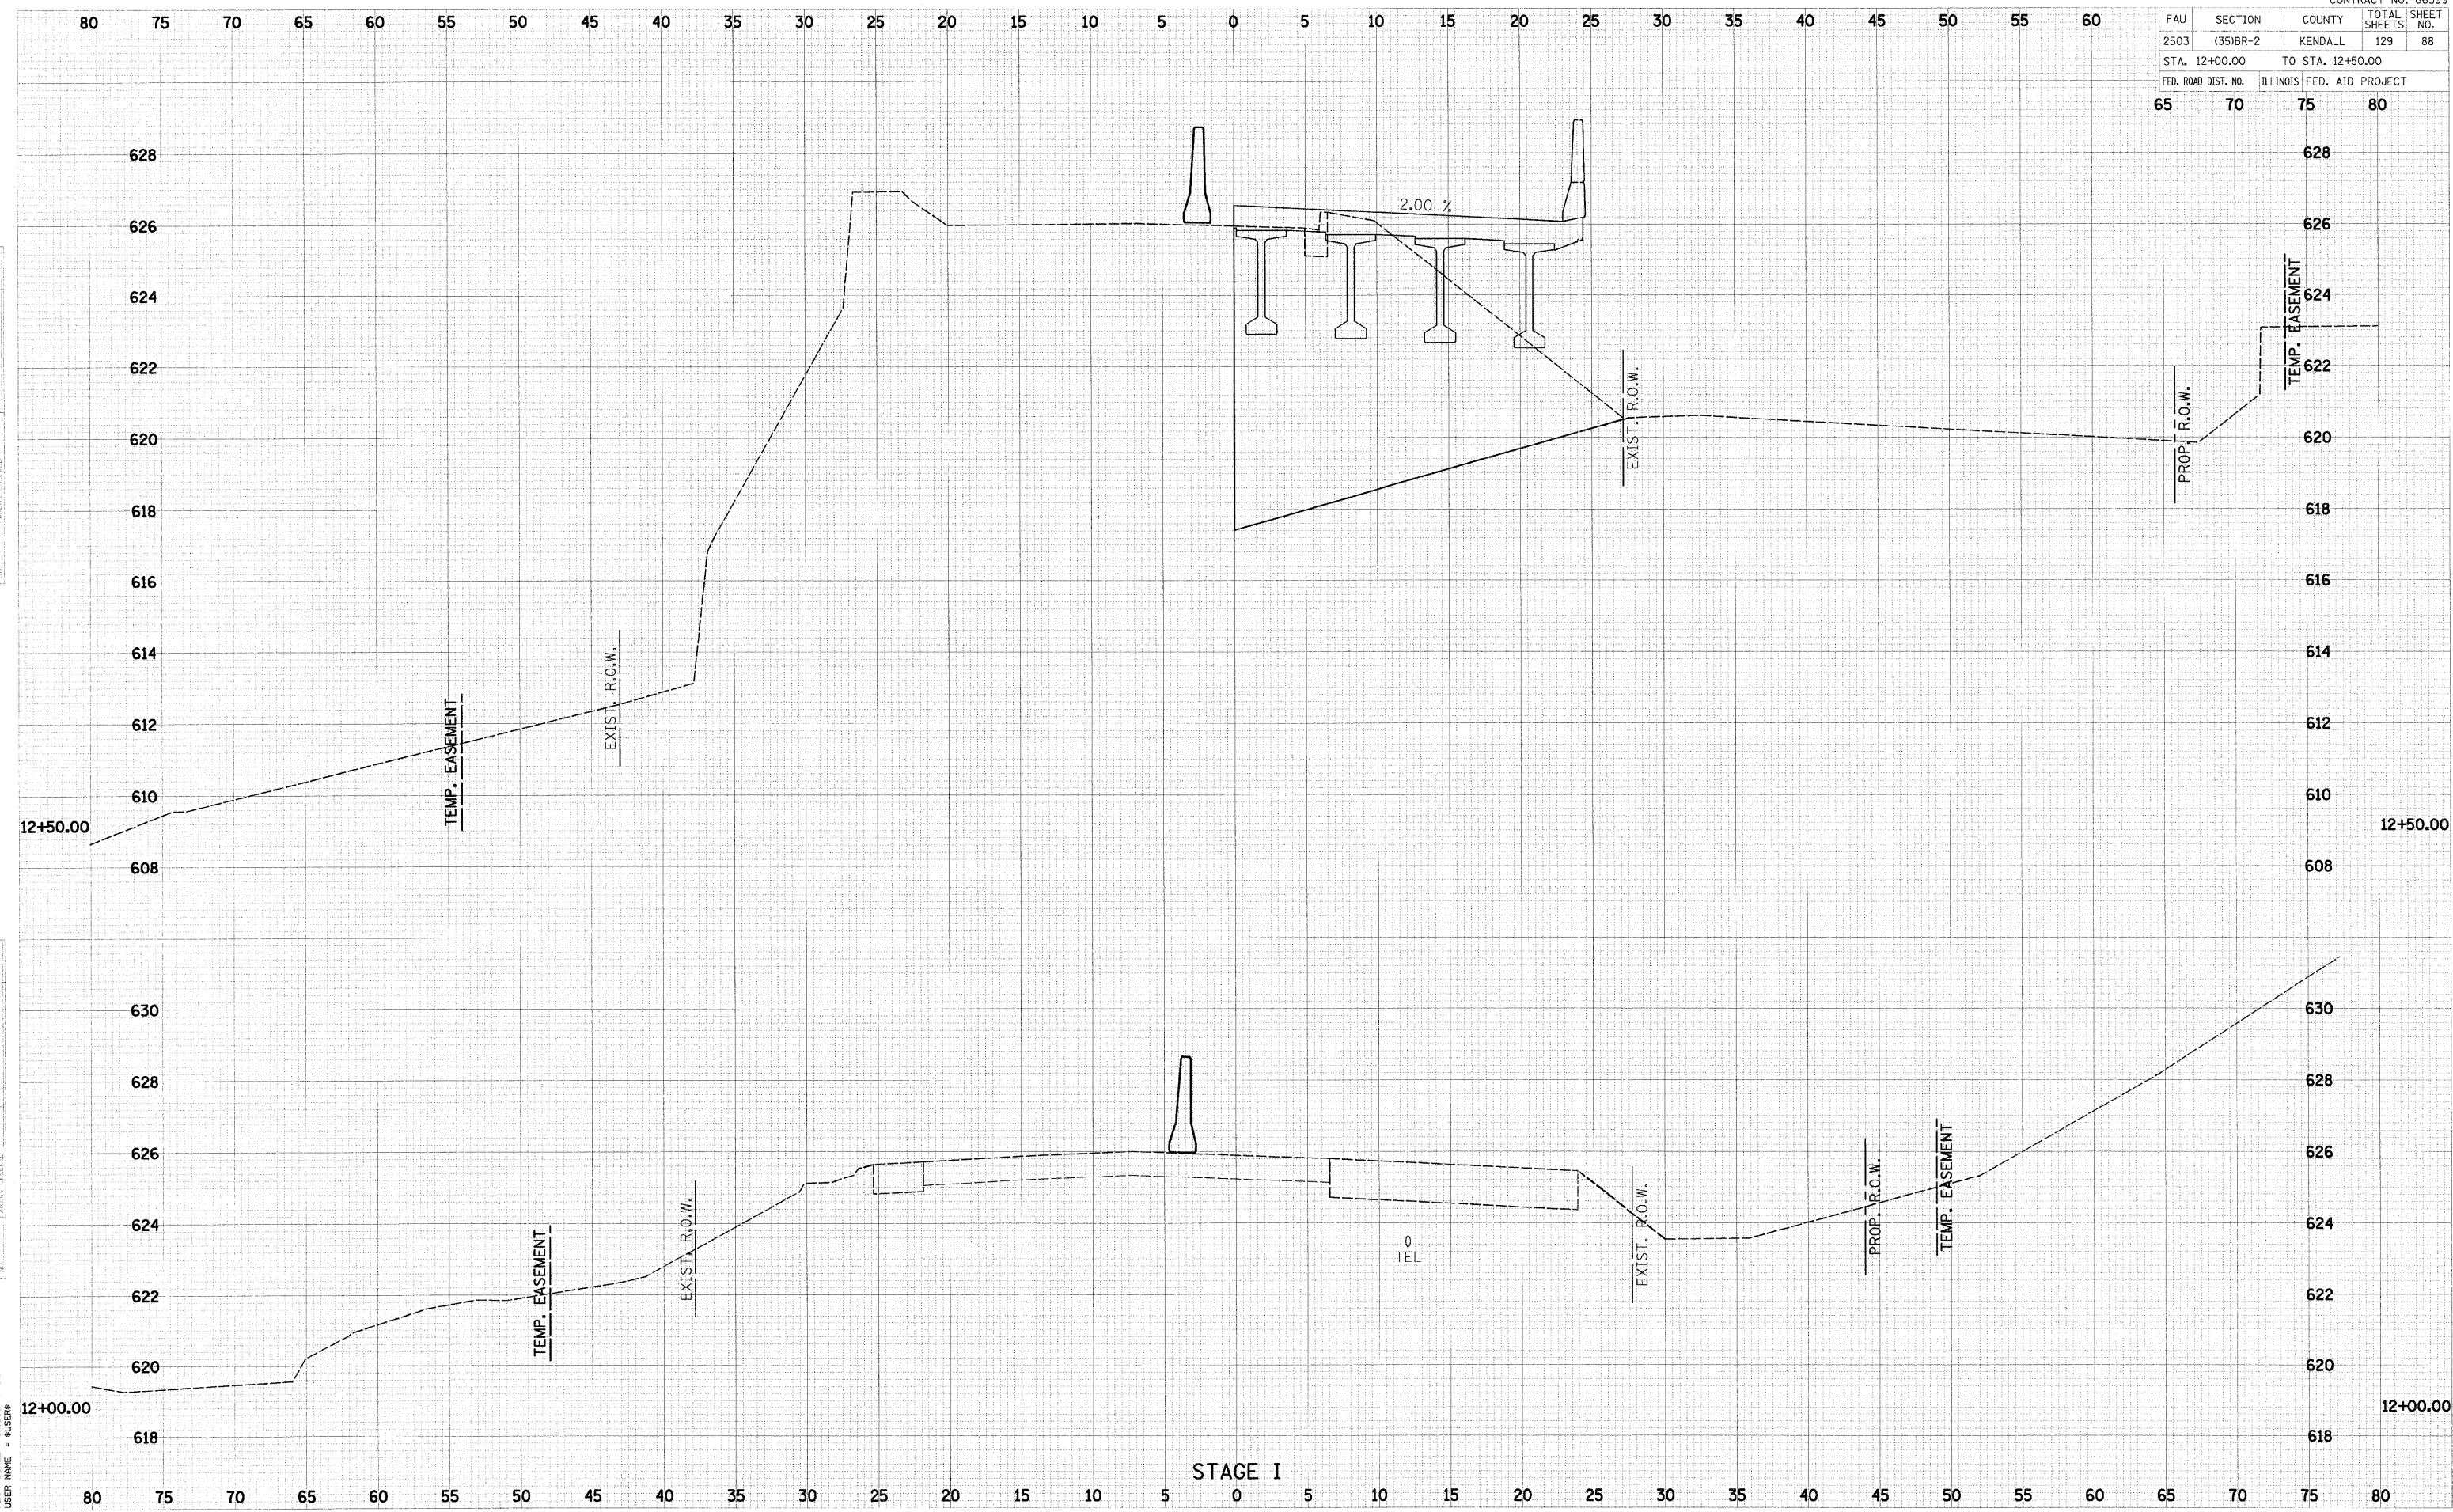

DATE	BY

DATE	BY

PLOT DATE = 1/31/2008  
 FILE NAME = P:\12\12060203\Acad\Phase II\66025-shi-xr-stage1.dgn  
 PLOT SCALE = 5.0000 / 1" = 100'  
 USER NAME = USER8