


FAU	SECTION	COUNTY	TOTAL SHEETS	SHEET NO.
2503	(35)BR-2	KENDALL	129	96
STA. 7+00.00 TO STA. 7+28.75				
FED. ROAD DIST. NO.	ILLINOIS	FED. AID PROJECT		
65	70	75	80	

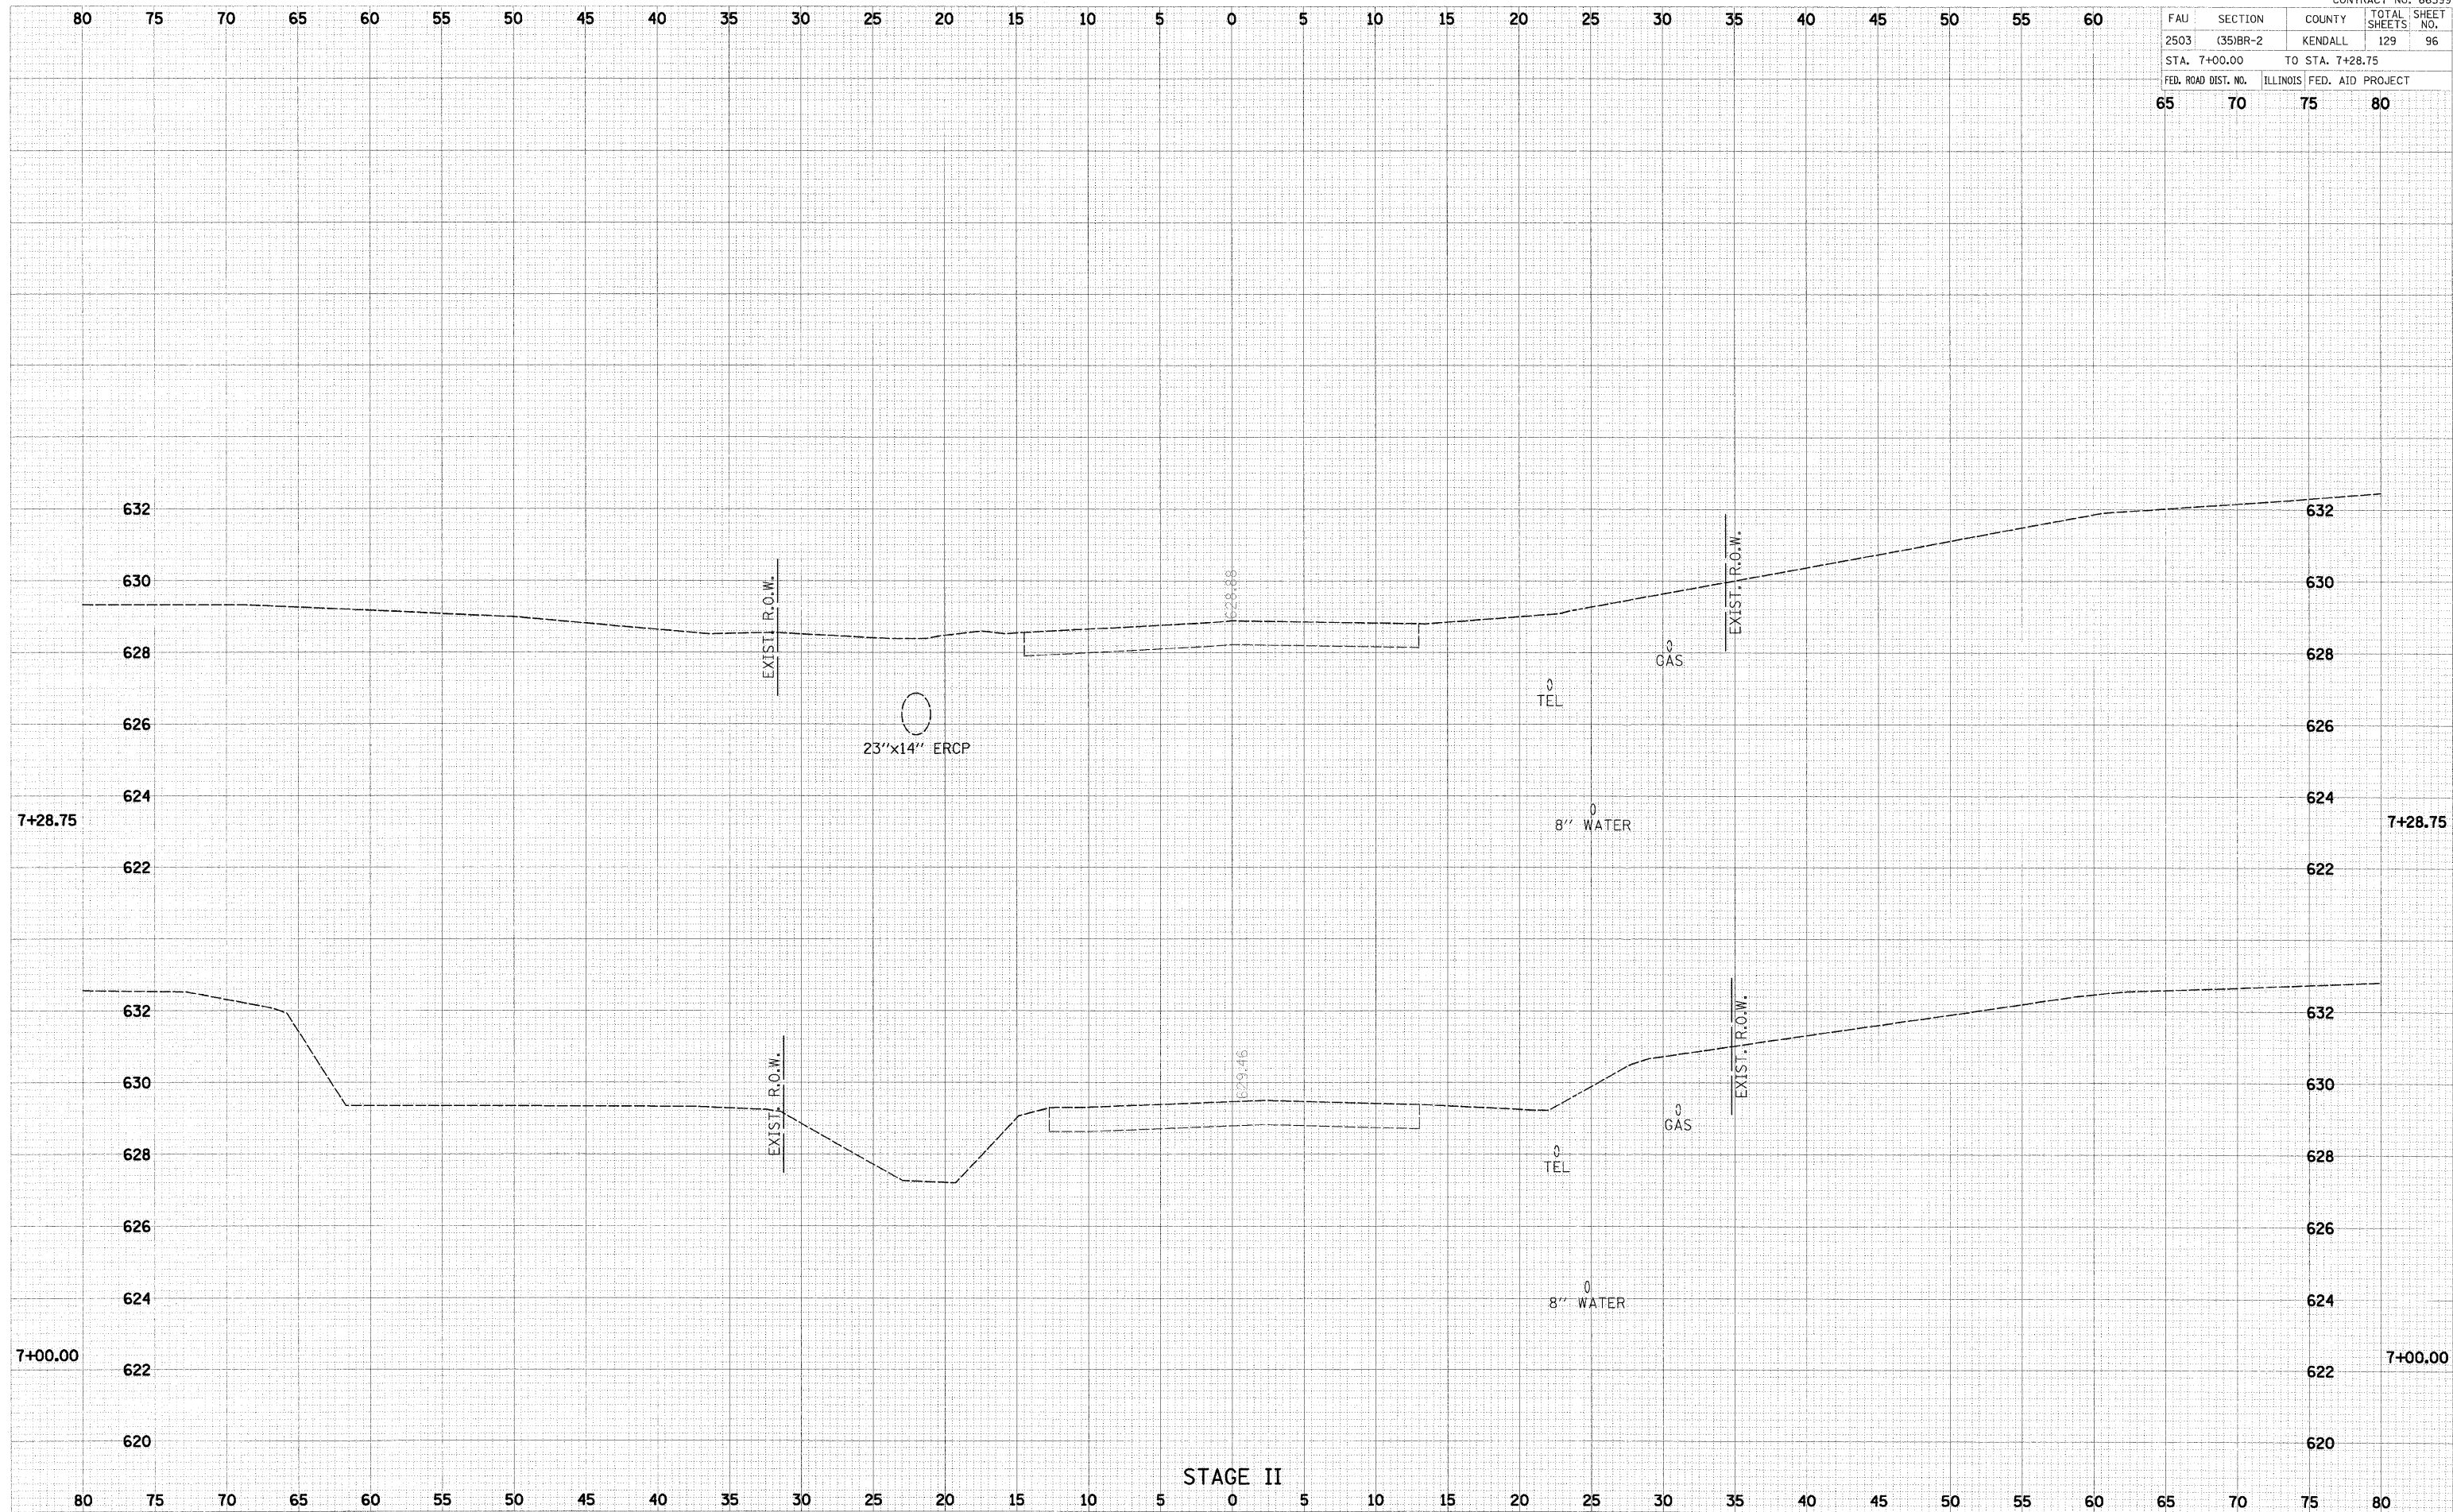

DATE	BY
DATE	BY
DATE	BY
DATE	BY

DATE	BY
DATE	BY
DATE	BY
DATE	BY

PLOT DATE = 1/31/2008
 FILE NAME = P:\15122008\21\road\Phase II\8029-sht-xs-stage2.dgn
 USER NAME = RUSBR