


FAU	SECTION	COUNTY	TOTAL SHEETS	SHEET NO.
2503	(35)BR-2	KENDALL	129	107
STA. 13+50.00		TO STA. 13+50.00		
FED. ROAD DIST. NO.	ILLINOIS	FED. AID PROJECT		
65	70	75	80	

80 75 70 65 60 55 50 45 40 35 30 25 20 15 10 5 0 5 10 15 20 25 30 35 40 45 50 55 60

DATE	BY

DATE	BY

PLOT DATE = 1/31/2008
 FILE NAME = P:\12\12060002\1\cond\Phase II\06023-sht-xp-stage2.dgn
 PLOT SCALE = 5/8" = 1' / IN.
 USER NAME = J055CR

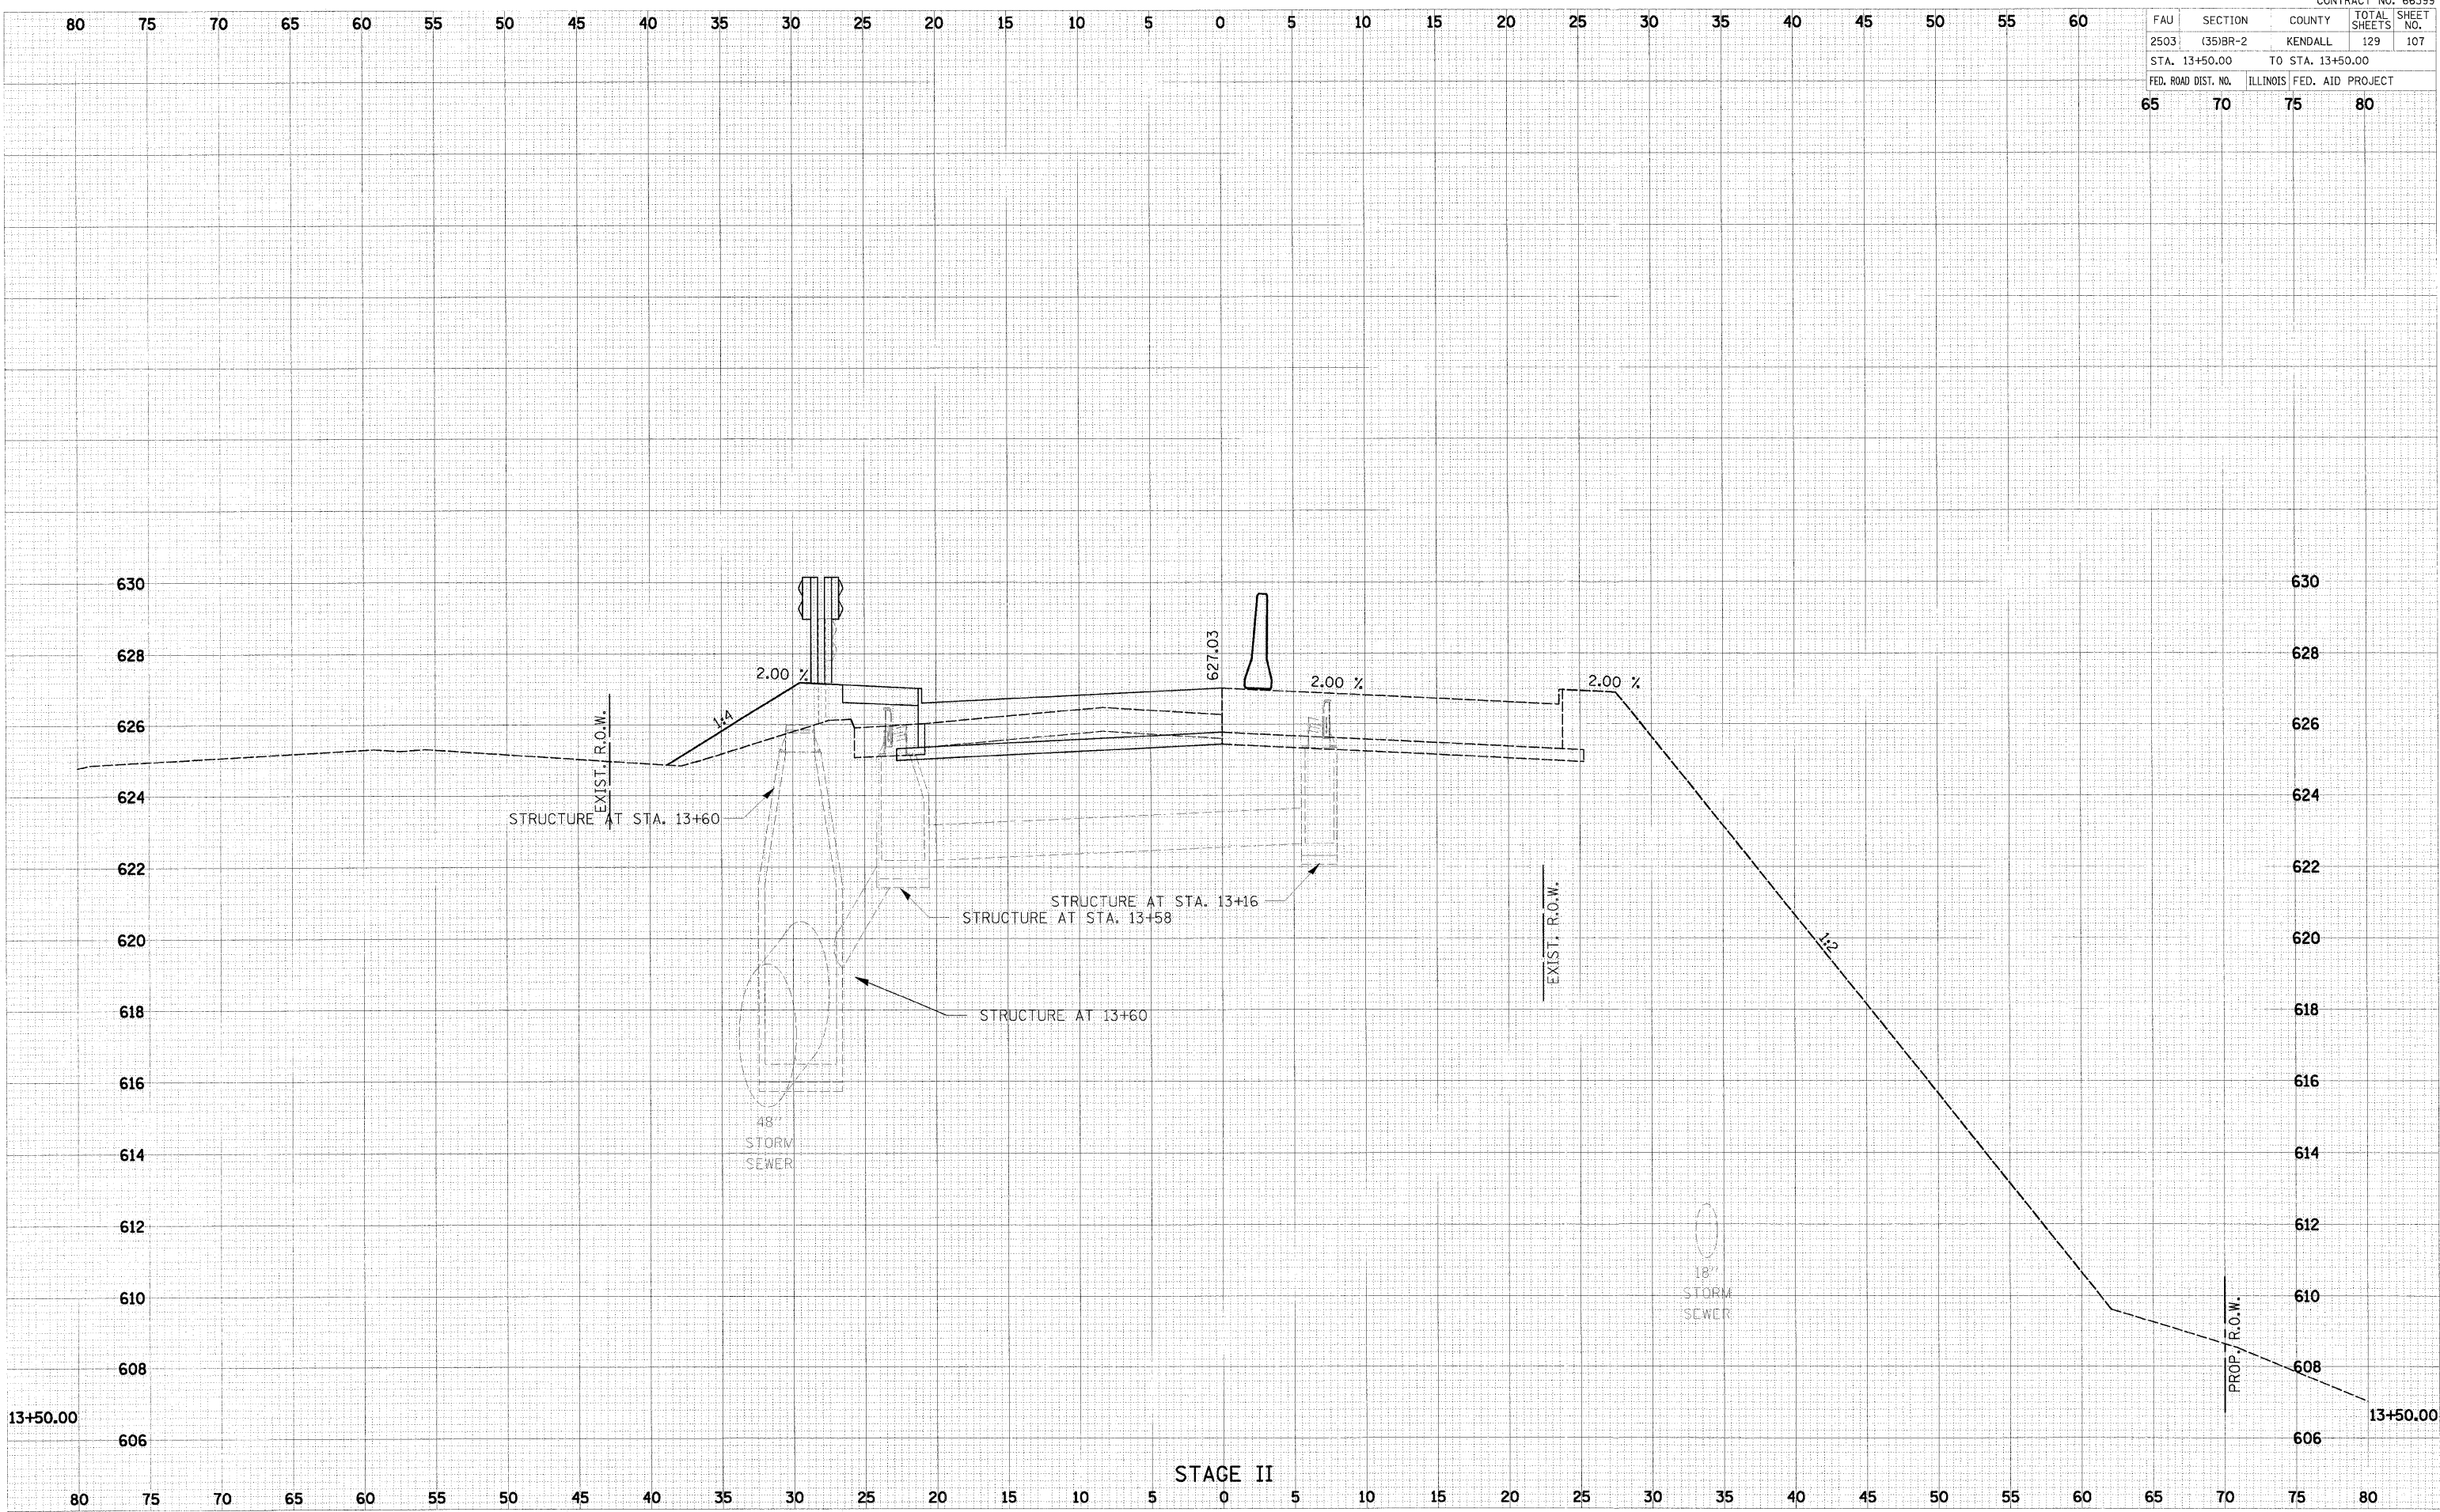

STAGE II

80 75 70 65 60 55 50 45 40 35 30 25 20 15 10 5 0 5 10 15 20 25 30 35 40 45 50 55 60 65 70 75 80